

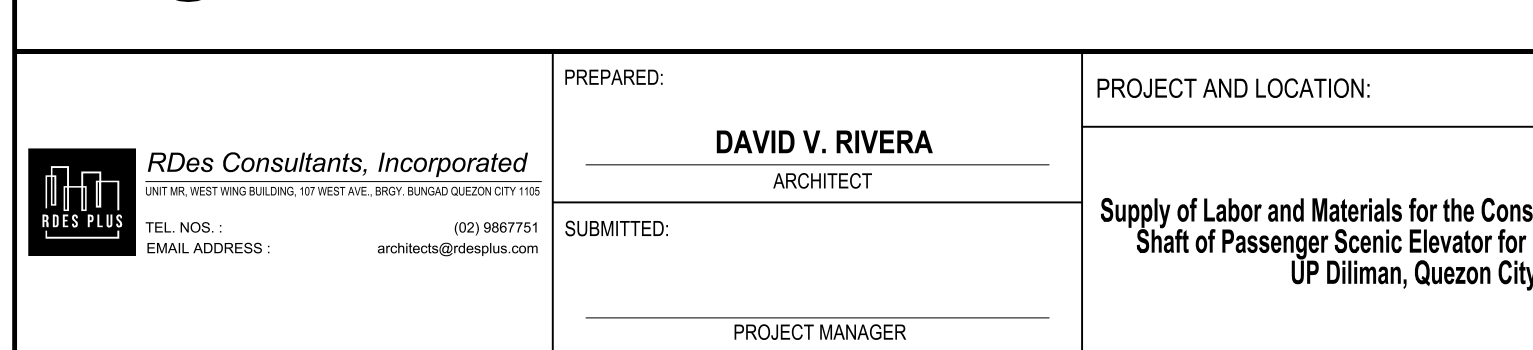



S		
	SET NO.	SHEET NO.
V. ABRENICA VICE DIRECTOR FOR ECONOMIC DEVELOPMENT		

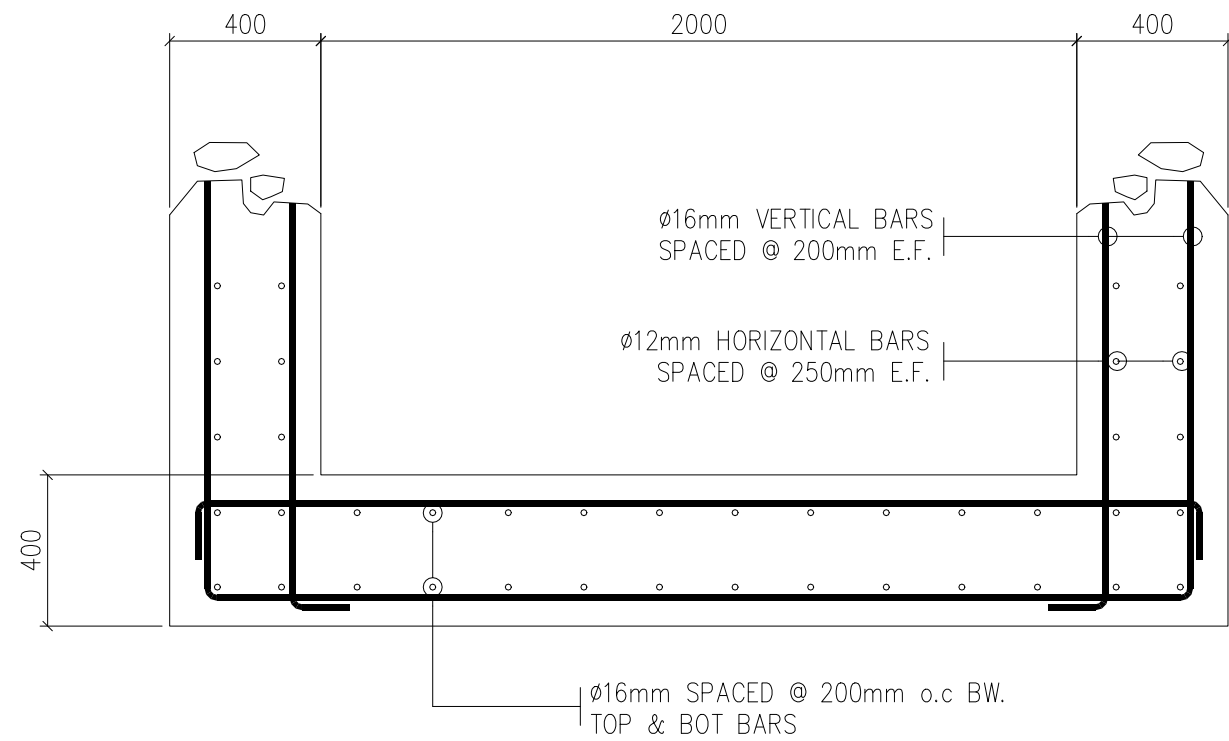


1
PCED LIBRARY BUILDING - ELEVATOR DETAIL
REINFORCEMENT DETAIL
SCALE 1:20 20X30

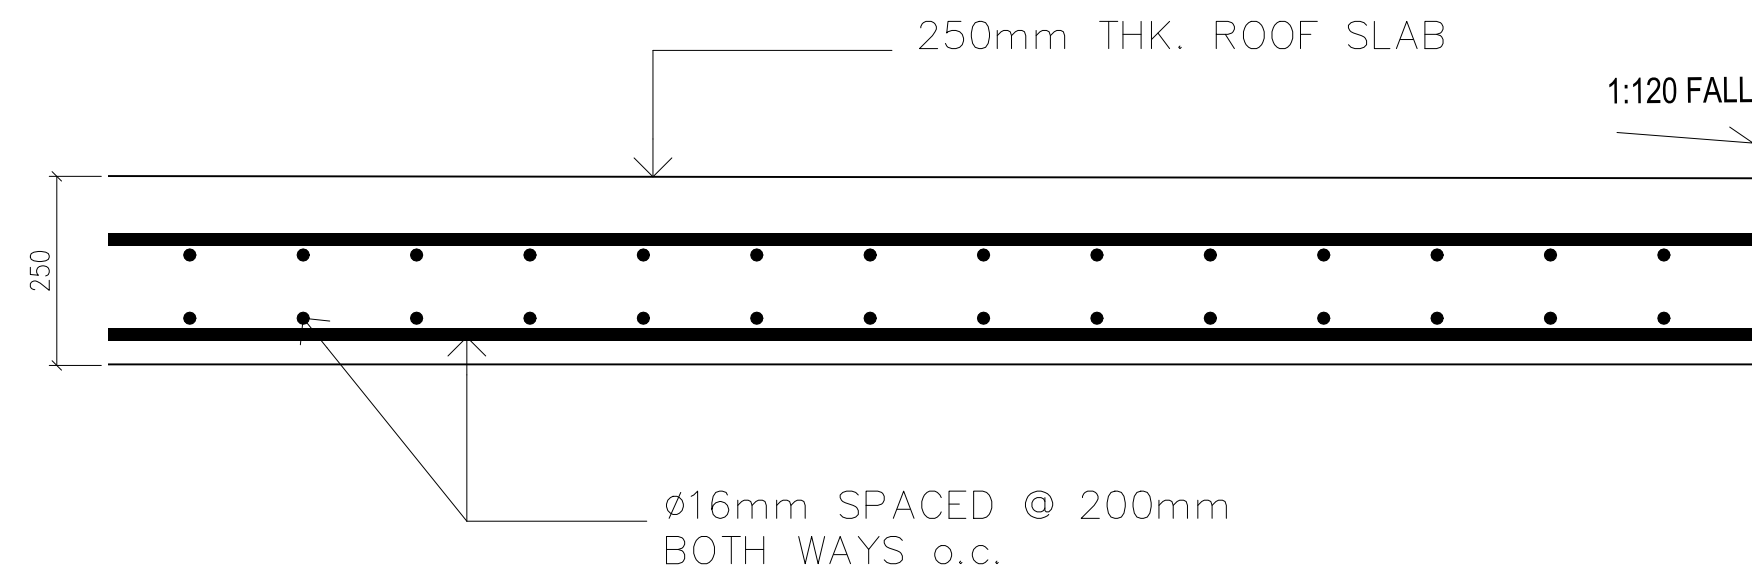


3
PCED LIBRARY BUILDING - RC SLAB
REINFORCEMENT DETAIL
SCALE 1:10 20X30

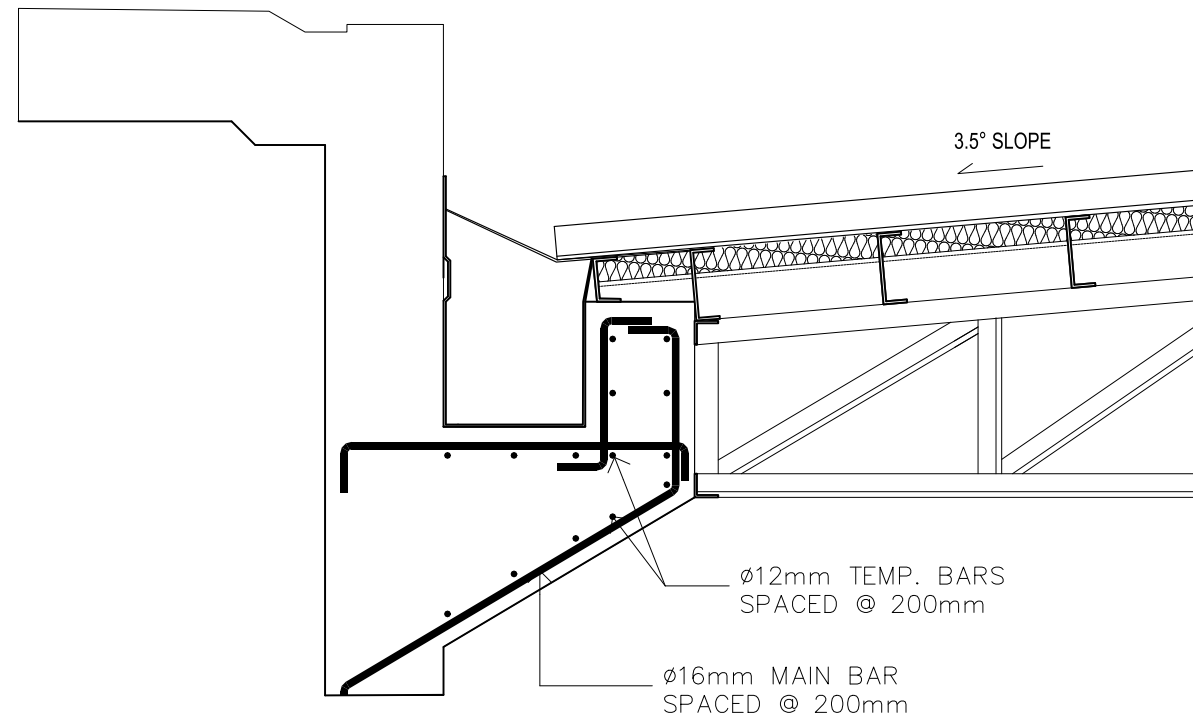

2
PCED LIBRARY BUILDING - RC GUTTER
REINFORCEMENT DETAIL
SCALE 1:16 20X30

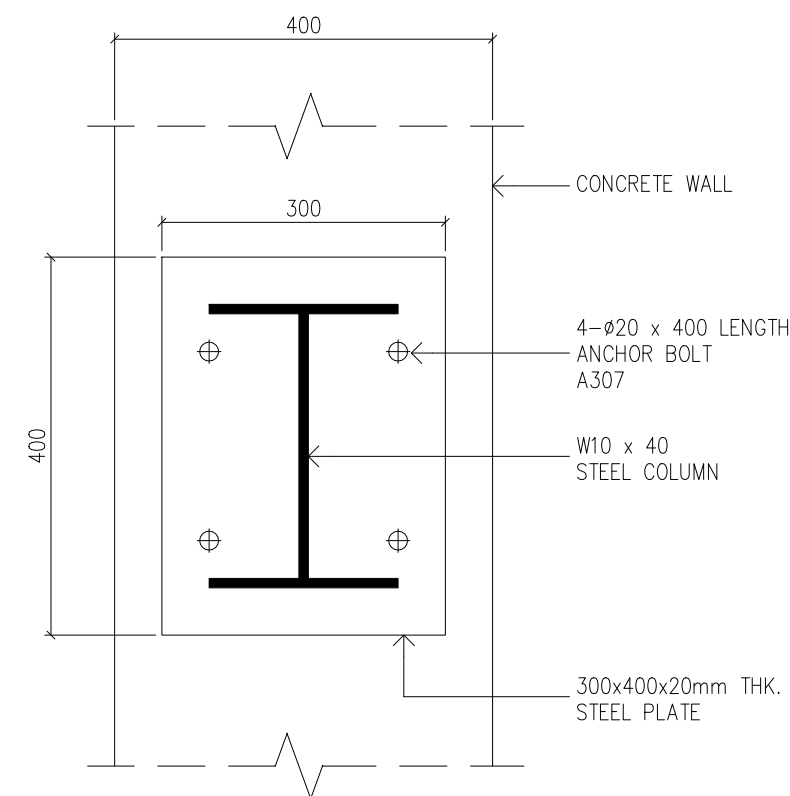

4
PCED LIBRARY BUILDING - ELEVATOR
ANCHOR BOLT SETTING
SCALE 1:8 20X30

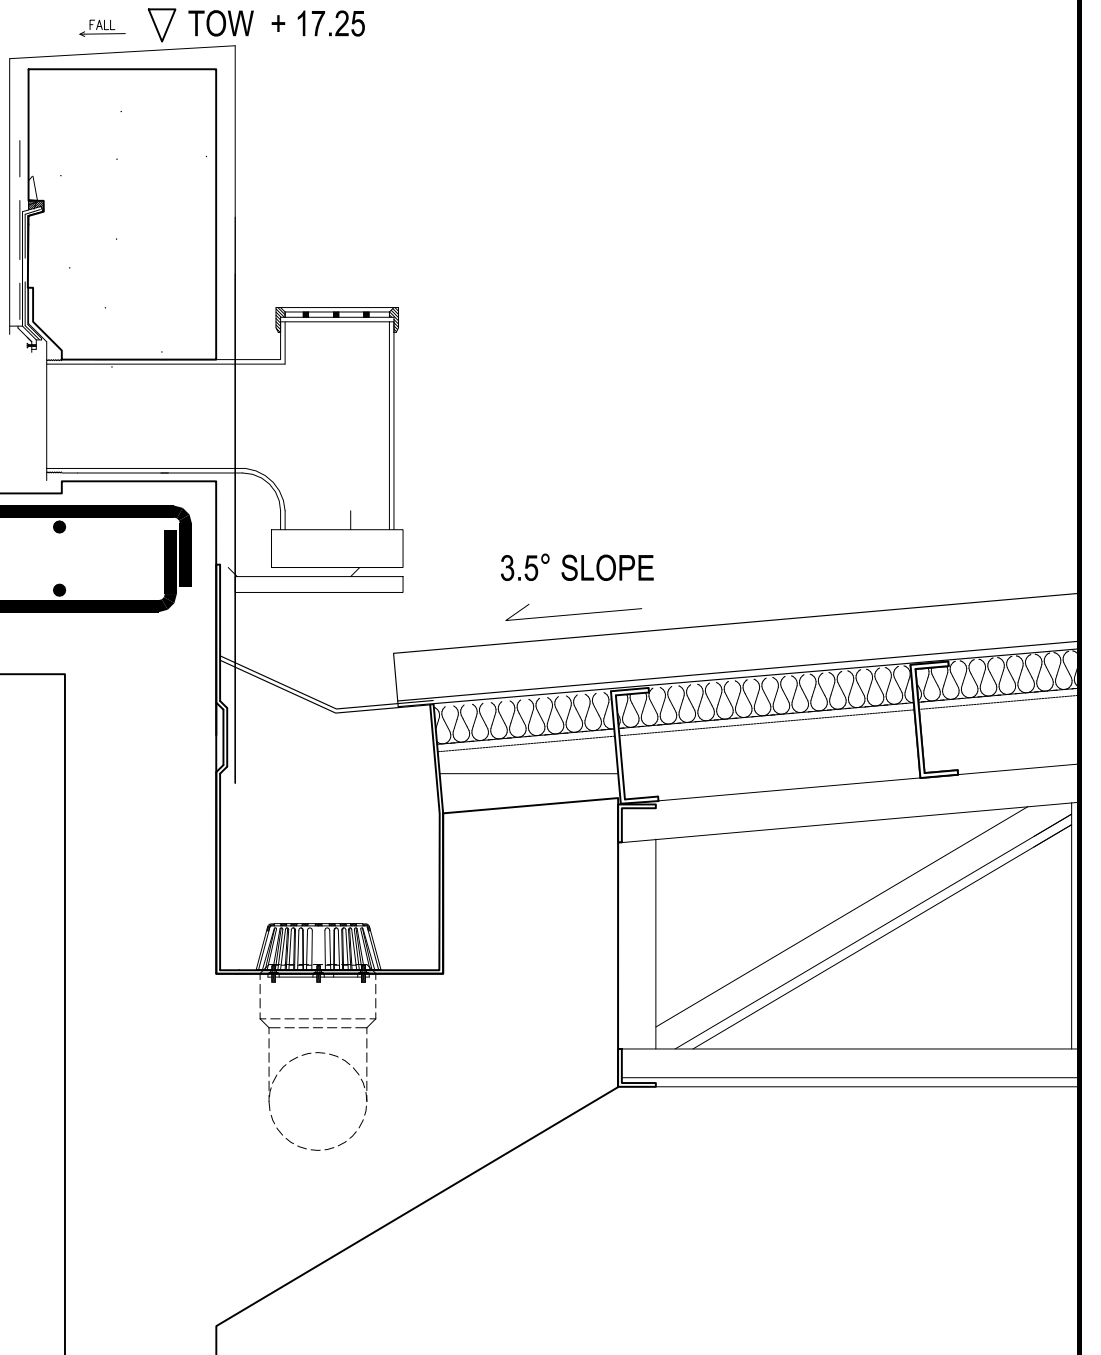

RDes Consultants, Incorporated
UNIT MR. WEST WING BUILDING, 107 WEST AVE., BRGY. BUNGAD QUEZON CITY 1105
TEL. NOS. : (02) 9867751
EMAIL ADDRESS : architects@rdesplus.com

PREPARED: **DAVID V. RIVERA**
ARCHITECT
SUBMITTED:
PROJECT MANAGER

PROJECT AND LOCATION:
**Supply of Labor and Materials for the Construction of Elevator
Shaft of Passenger Scenic Elevator for PCED Buildings
UP Diliman, Quezon City**

SHEET CONTENT :
**PCED LIBRARY BUILDING
ELEVATOR DETAILS**

ENGINEER:
JOEROVEN M. LUMAGAS
STRUCTURAL ENGINEER
PRC REG. 0118668
REG. DATE: 12/07/2010
VALID UNTIL: 08/29/2025
ISSUED AT: MANILA
PTR No.: 12814264J
ISSUED ON: 01/14/2025
ISSUED AT: LAS PIÑAS CITY
TIN No.: 260-306-642


END USER :
MA. JOY V. ABRENICA
EXECUTIVE DIRECTOR
PHILIPPINE CENTER FOR ECONOMIC DEVELOPMENT
DATE:

SET NO.

S
4 4


SHEET NO.

4
4

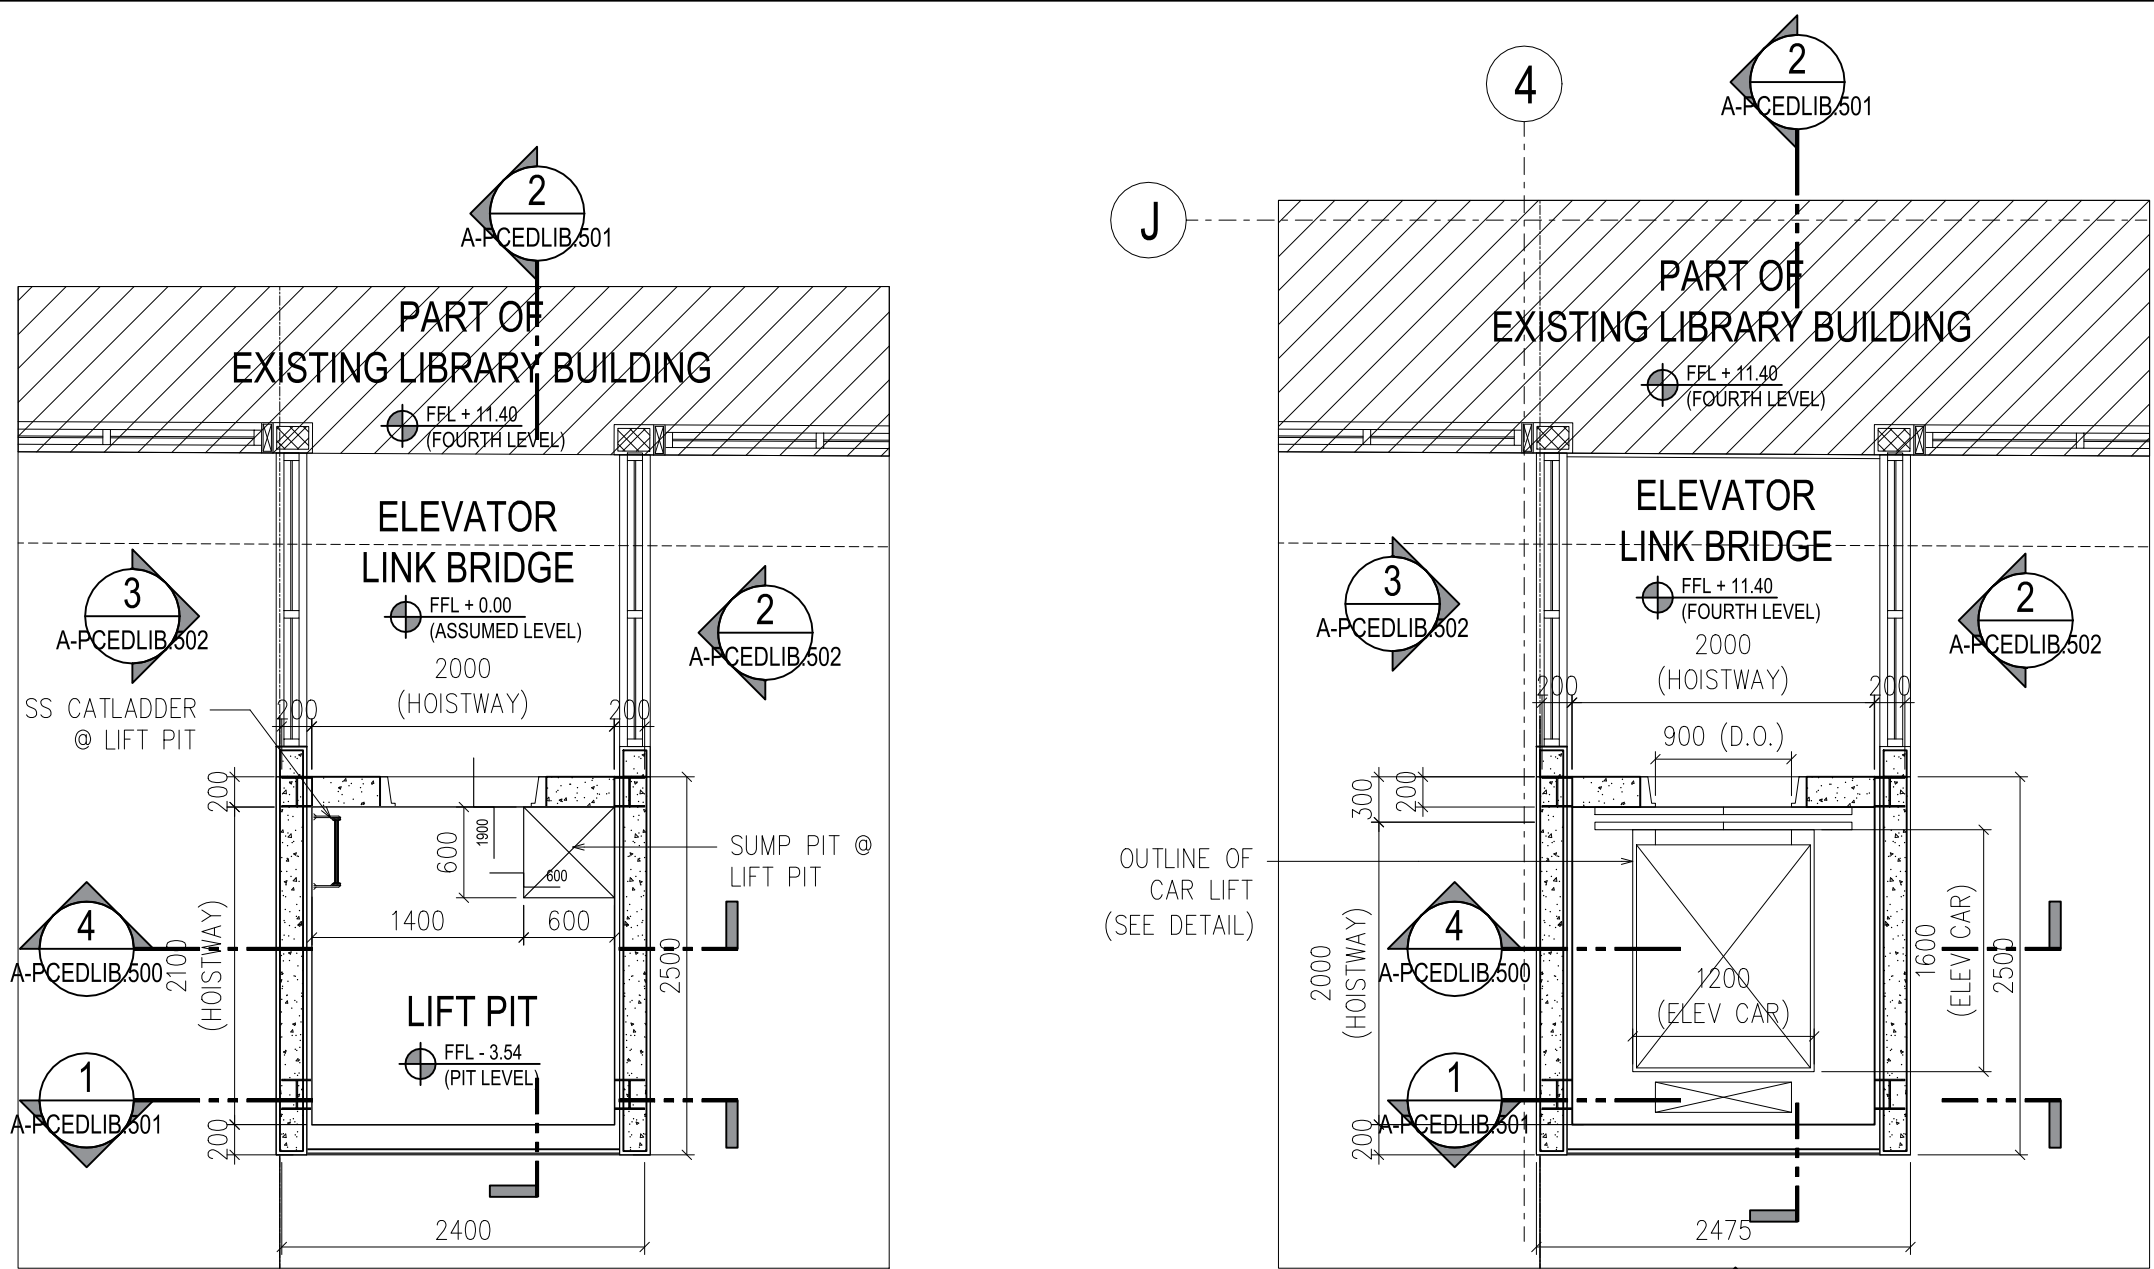


PCED LIBRARY BUILDING - ELEVATOR DETAIL
GROUND FLOOR PLAN
SCALE 1:50 20X30

PCED LIBRARY BUILDING - ELEVATOR DETAIL
SECOND - FOURTH FLOOR PLAN
SCALE 1:50 20X30

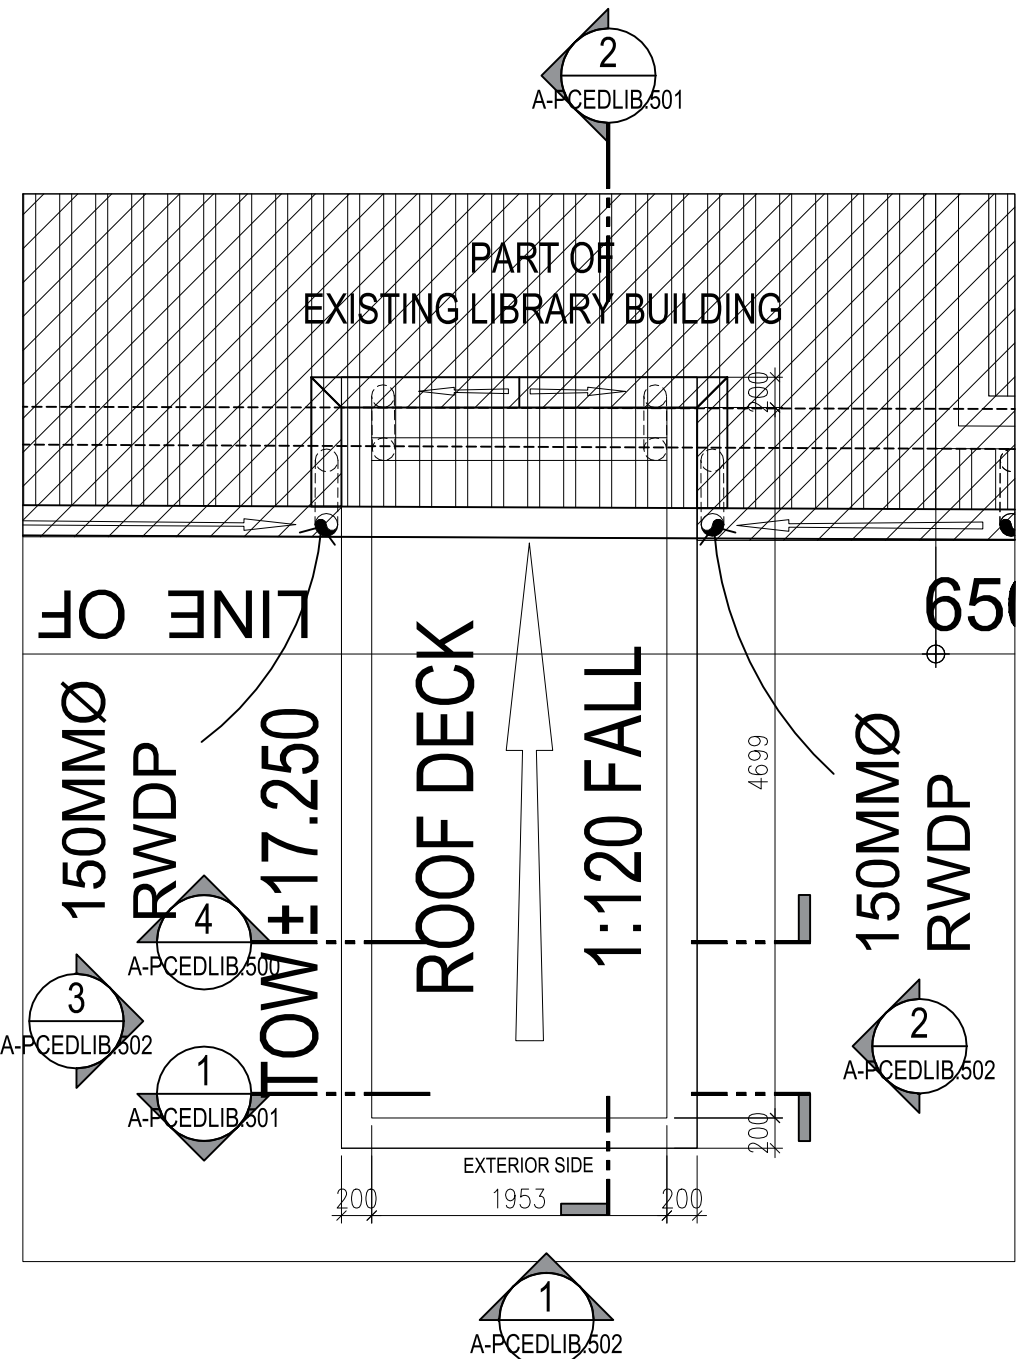


PCED LIBRARY BUILDING - ELEVATOR DETAIL
ROOF PLAN
SCALE 1:50 20X30


WINDOW ELEVATIONS

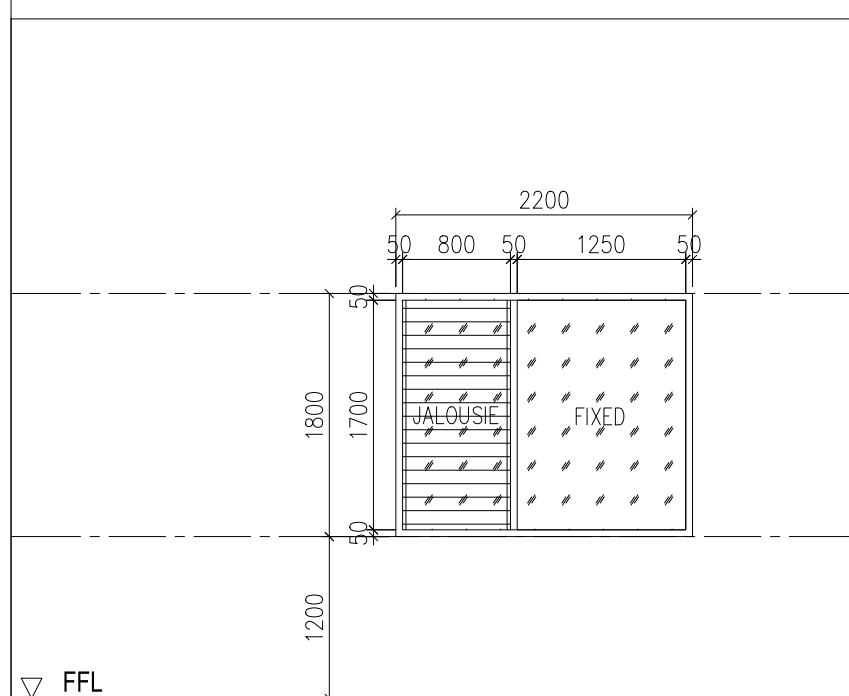

TAG	DESCRIPTION	ALUMINUM CASEMENT FRAMED 8MM THK TEMPERED GLASS WINDOW, FIXED AND JALOUSIE WINDOW SYSTEM
W 1	SPECIFICATION	TYPE 3
	NUMBER OF SET/S	4
	LOCATION	ELEVATOR LINK BRIDGE

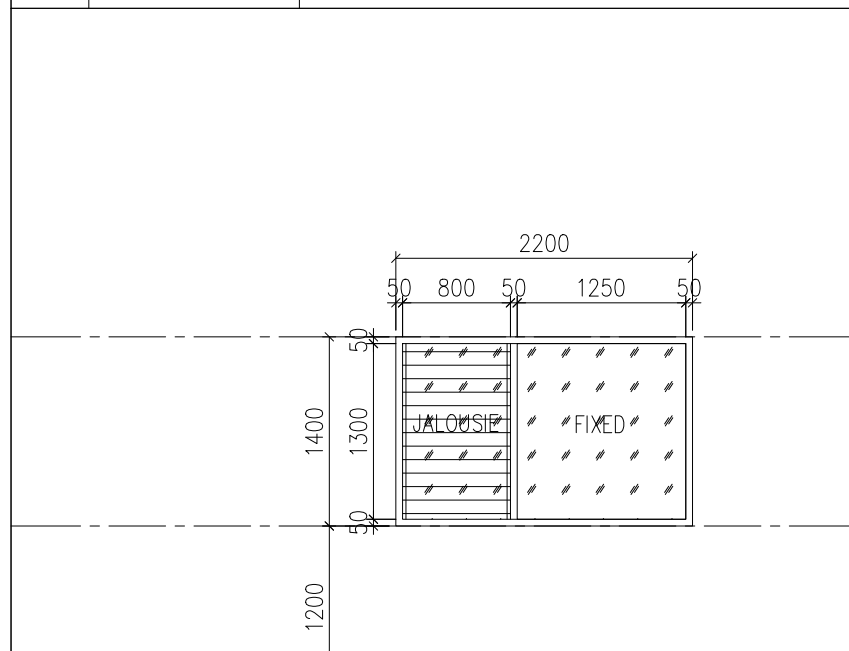

▽ FFL		
TAG	DESCRIPTION	ALUMINUM CASEMENT FRAMED 8MM THK TEMPERED GLASS WINDOW, FIXED AND JALOUSIE WINDOW SYSTEM
	SPECIFICATION	TYPE 3
	NUMBER OF SET/S	4
	LOCATION	ELEVATOR LINK BRIDGE

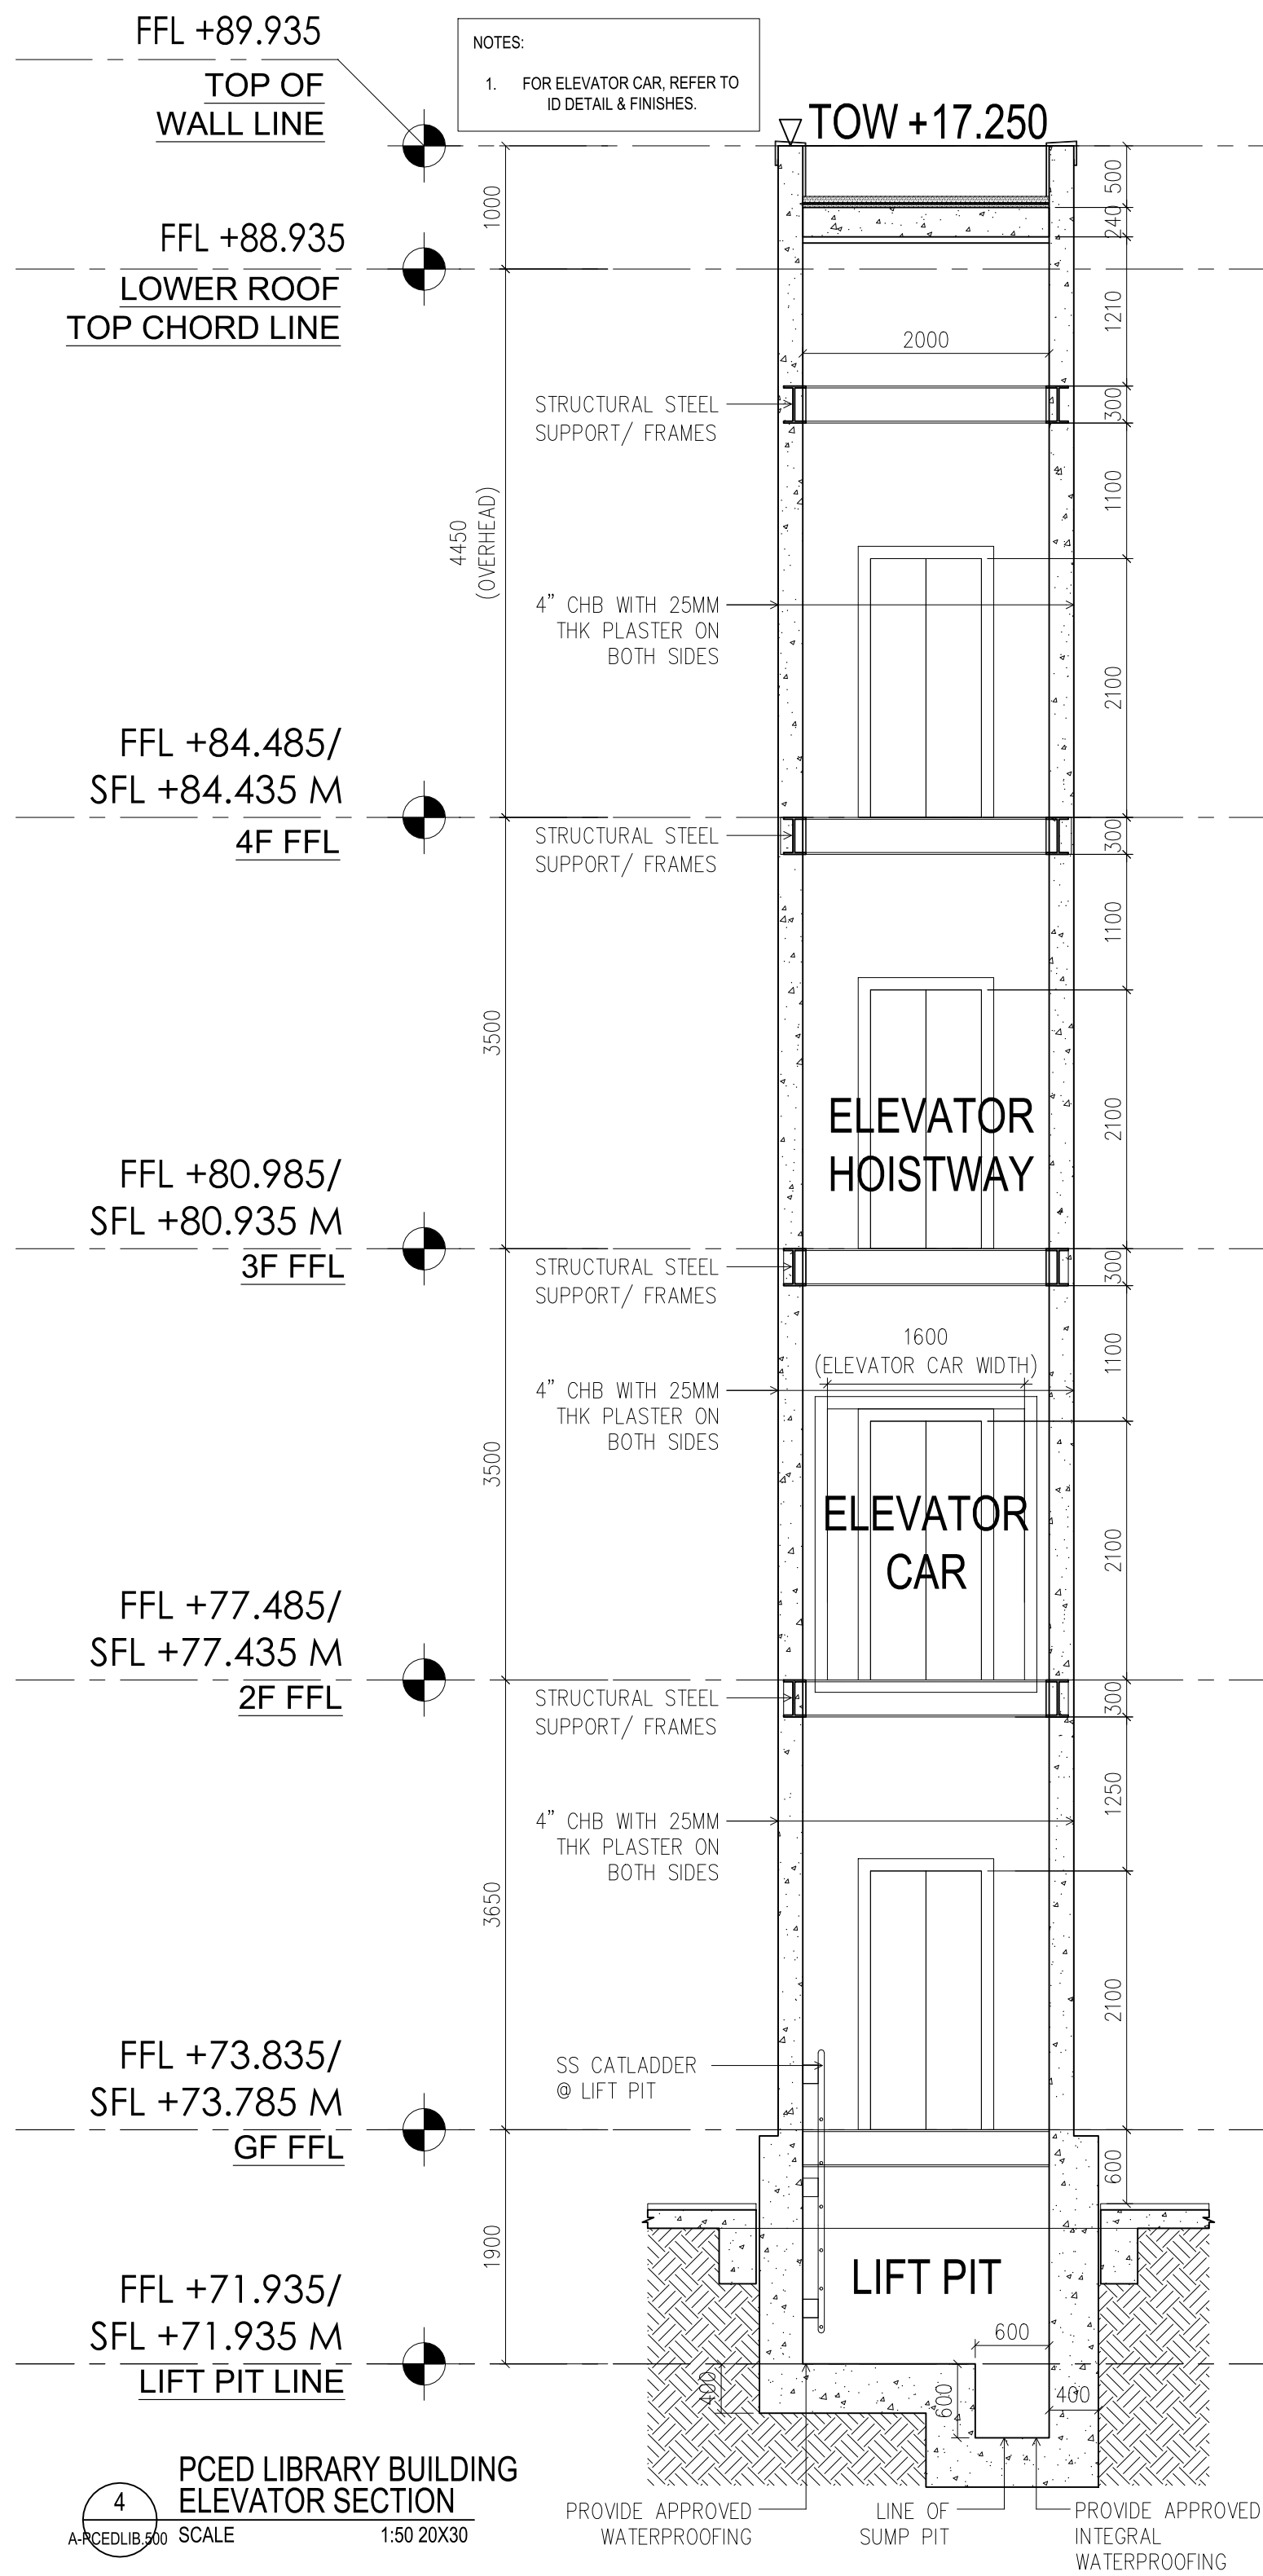

PCED LIBRARY BUILDING
ELEVATOR SECTION
SCALE 1:50 20X30

LEGEND

1 ROOM LABELS

1A. ROOM NUMBERING

1A.01 SPACE TYPE:

1A.02 FLOOR LEVEL:

1B. ROOM NAME ABBREVIATIONS

1B.01 UTILITY ROOMS

1B.02 OTHERS:

2 WALL TYPES

3 FINISHES

3A. FLOOR FINISHES

3B. WALL FINISHES

3C. CEILING FINISHES


SCALE (1:200 - 20"X30") METERS


N

W

E

S

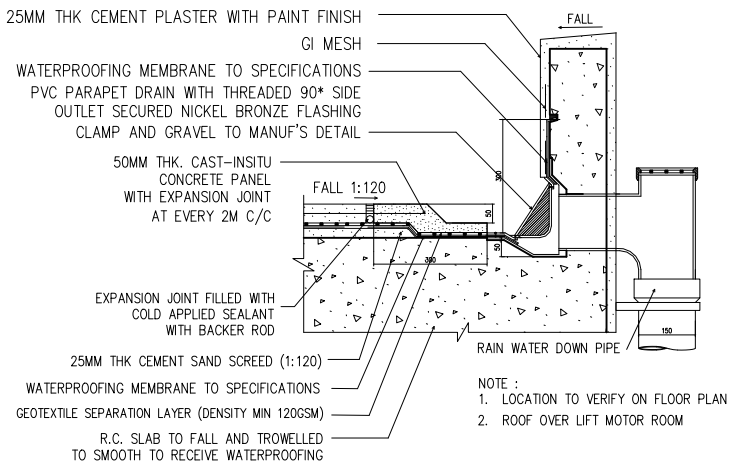

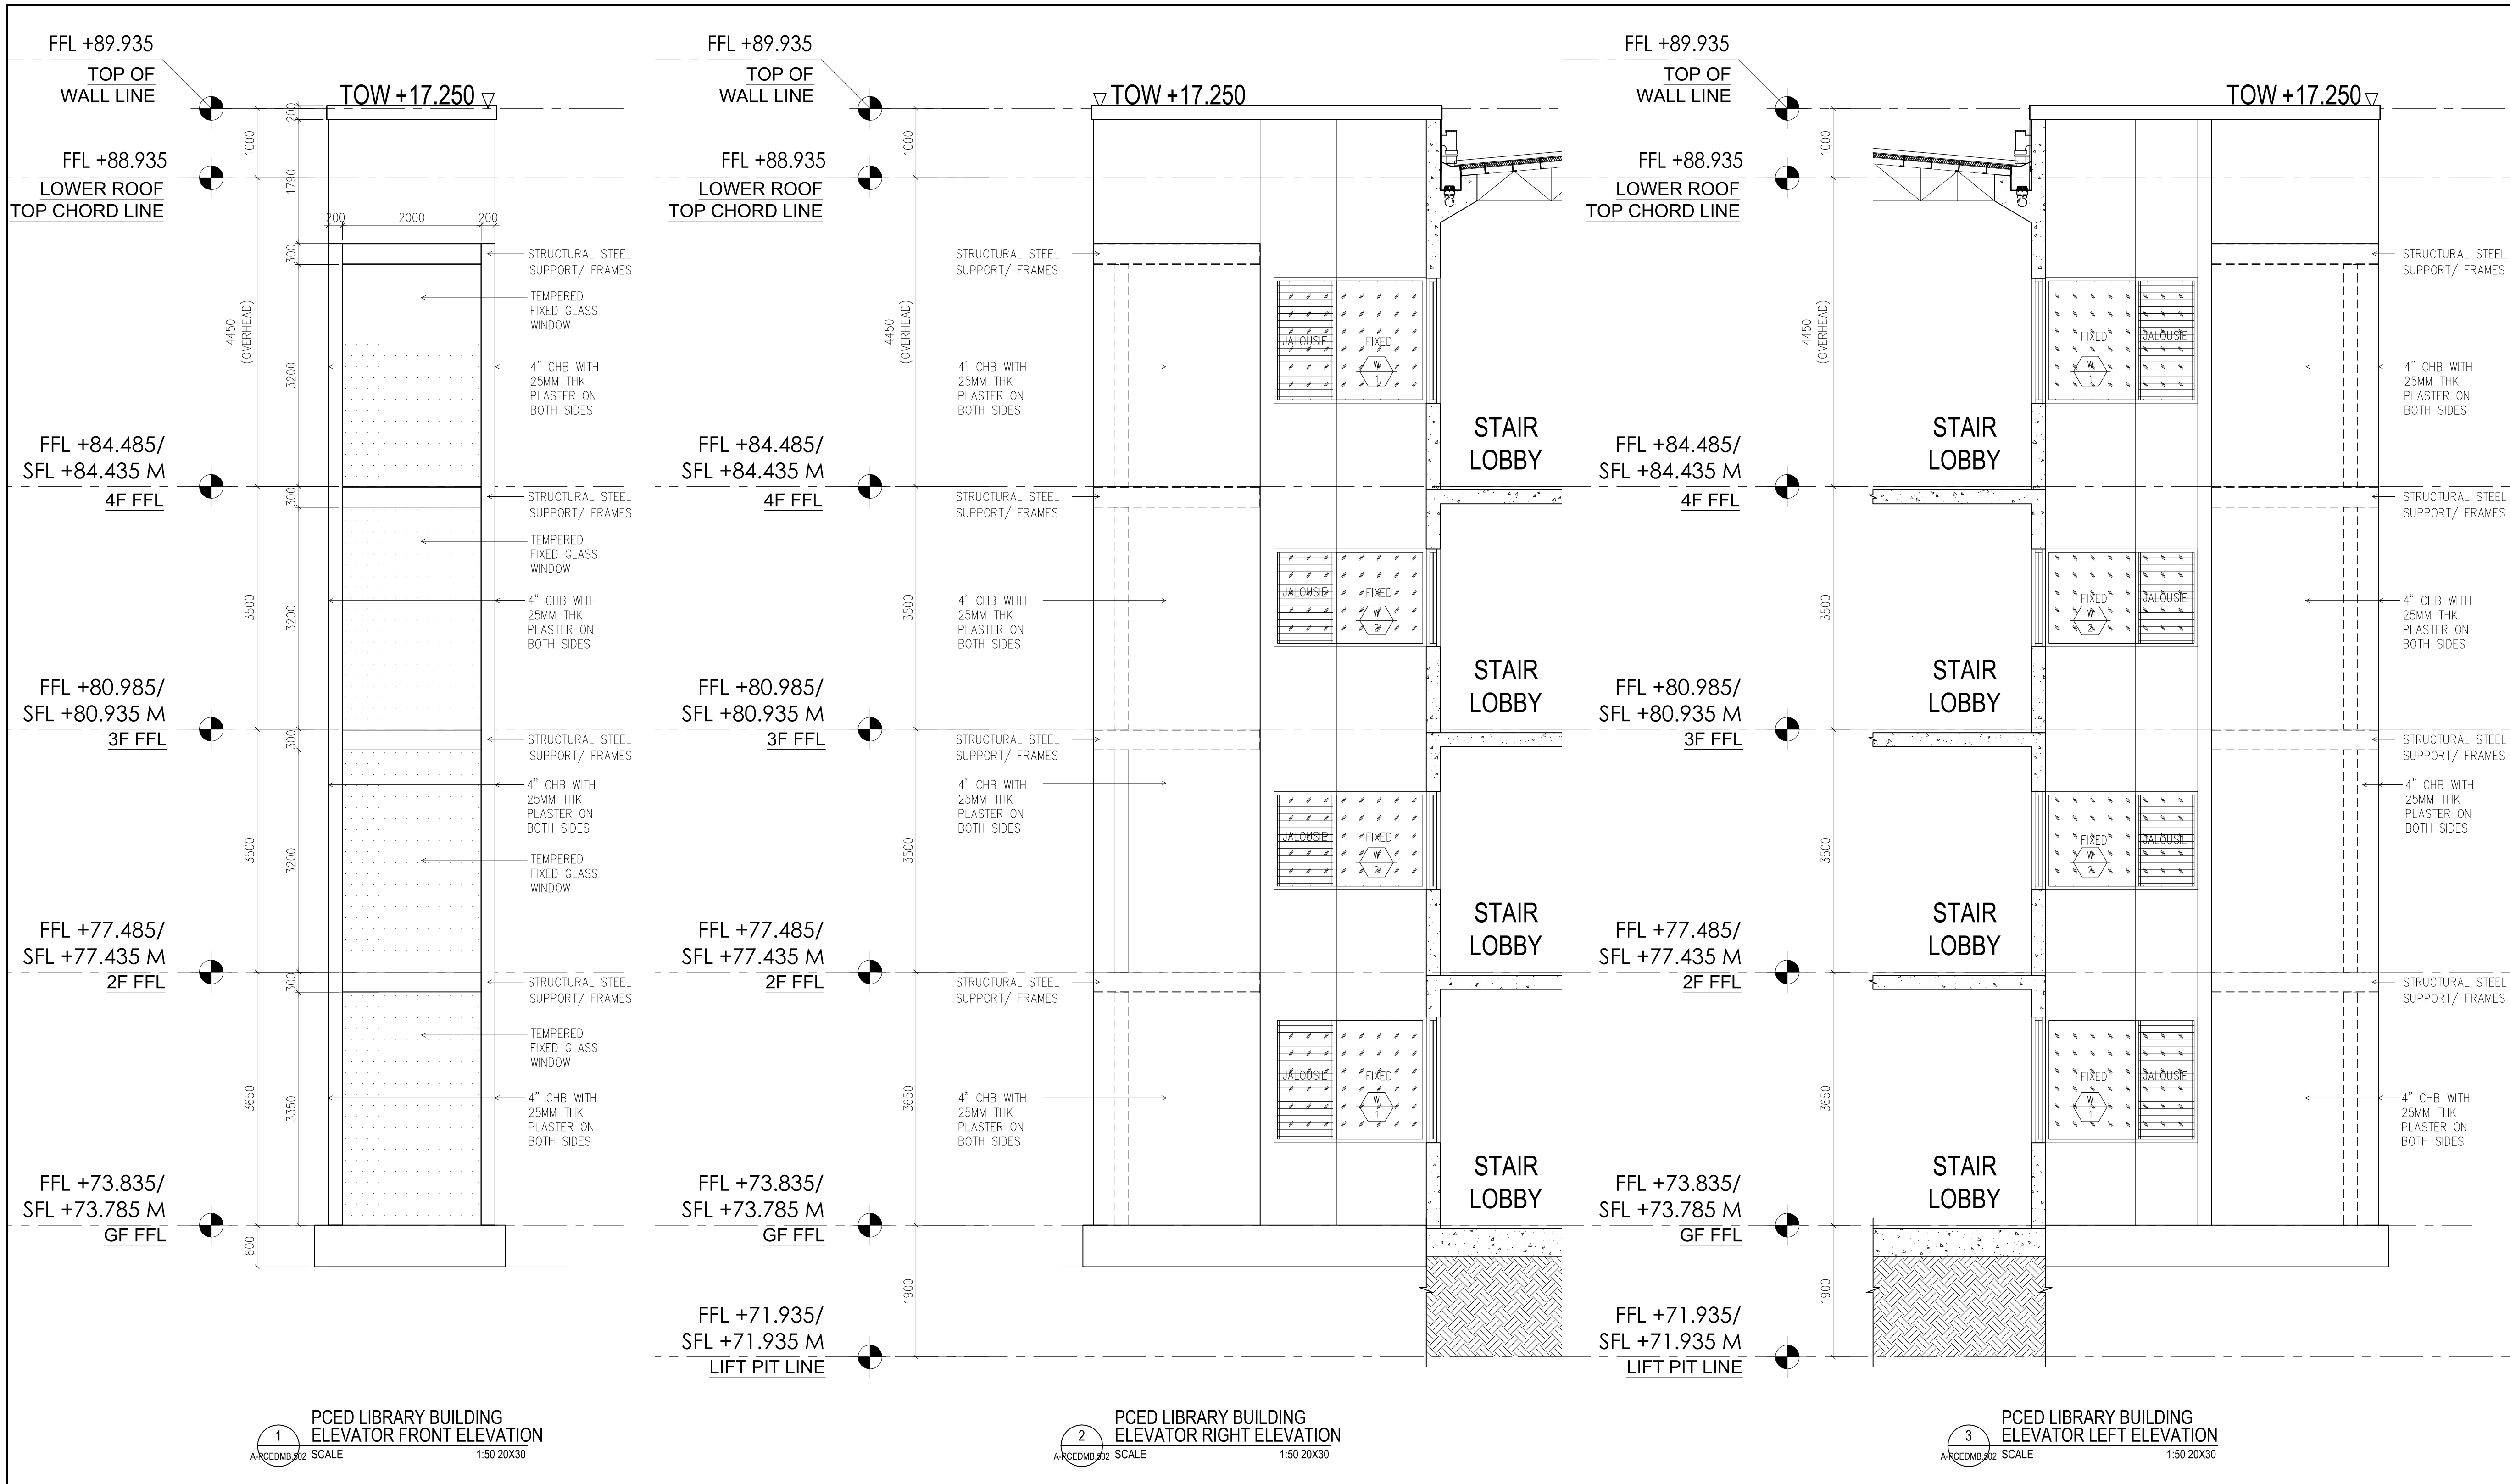

 RDes Consultants, Incorporated UNIT MR. WEST WING BUILDING, 101 WEST AVE., BDO, BUNGAD QUEZON CITY 1105 TEL. NOS. : (02) 9867751 EMAIL ADDRESS : architects@rdesplus.com	PREPARED: DAVID V. RIVERA ARCHITECT	PROJECT AND LOCATION: Supply of Labor and Materials for the Construction of Elevator Shaft of Passenger Scenic Elevator for PCED Buildings UP Diliman, Quezon City	SHEET CONTENT : PCED LIBRARY BUILDING ELEVATOR DETAILS				END USER : MA. JOY V. ABRENICA EXECUTIVE DIRECTOR PHILIPPINE CENTER FOR ECONOMIC DEVELOPMENT DATE:	SET NO. A3	SHEET NO. 33
	SUBMITTED:								
	PROJECT MANAGER								