



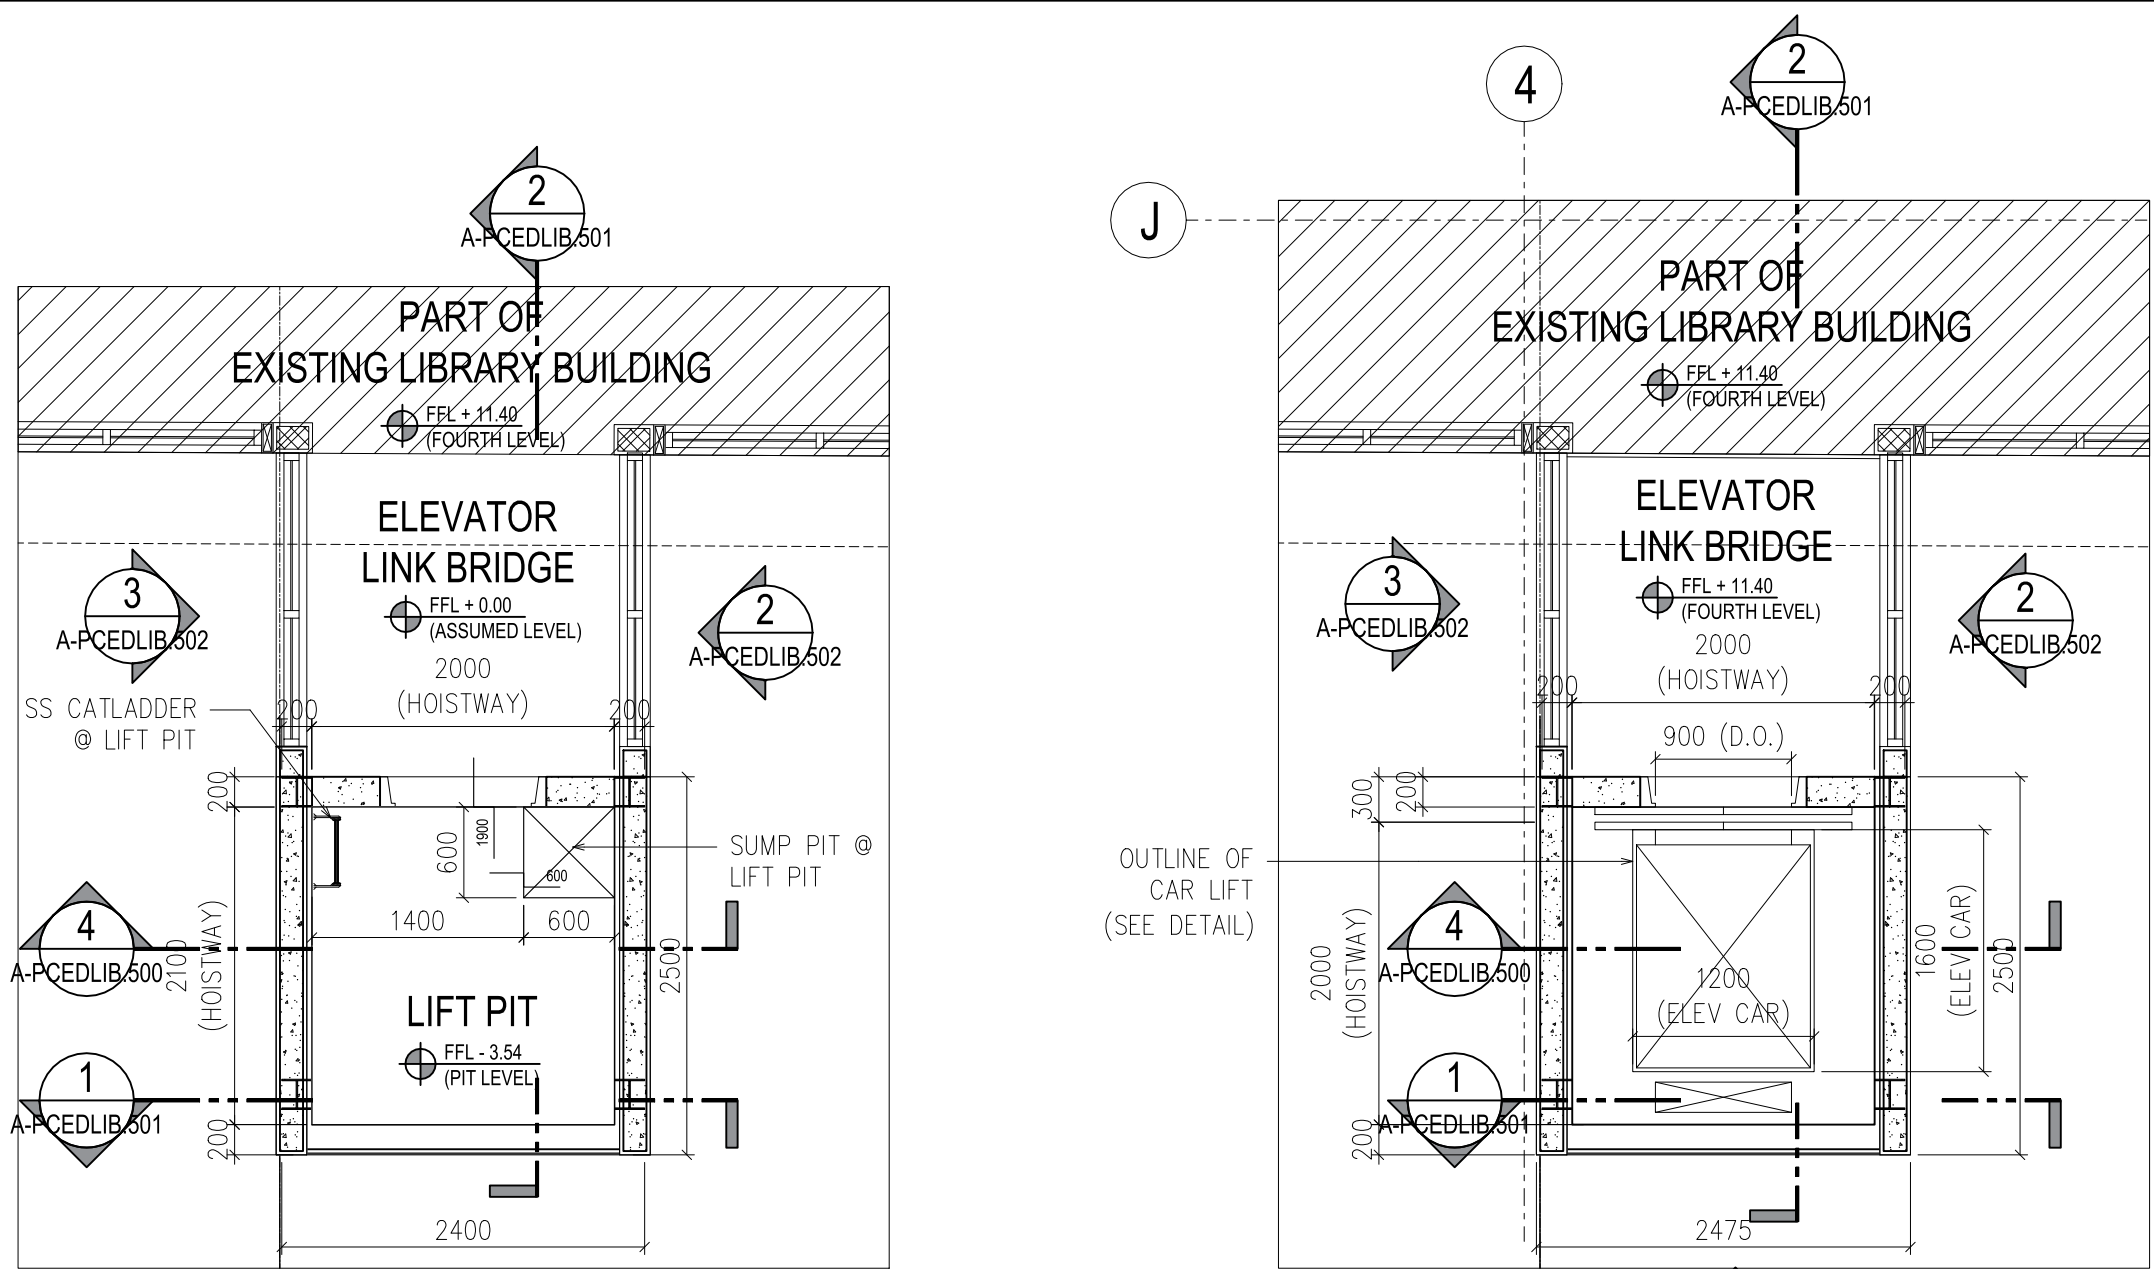


PCED LIBRARY BUILDING - ELEVATOR DETAIL
GROUND FLOOR PLAN
SCALE 1:50 20X30

PCED LIBRARY BUILDING - ELEVATOR DETAIL
SECOND - FOURTH FLOOR PLAN
SCALE 1:50 20X30

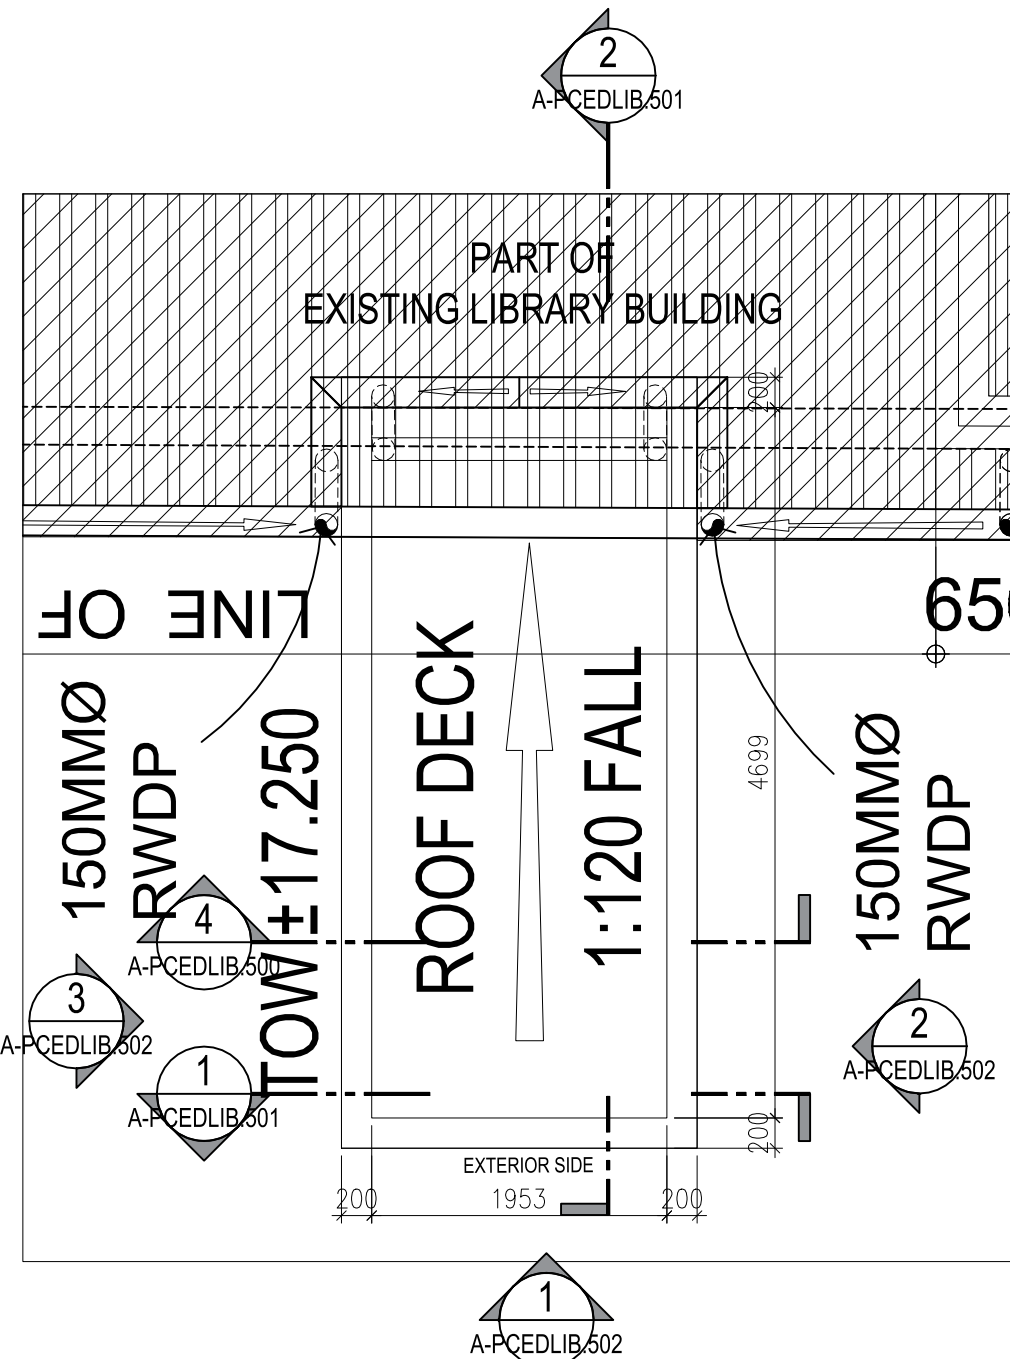


PCED LIBRARY BUILDING - ELEVATOR DETAIL
ROOF PLAN
SCALE 1:50 20X30


WINDOW ELEVATIONS

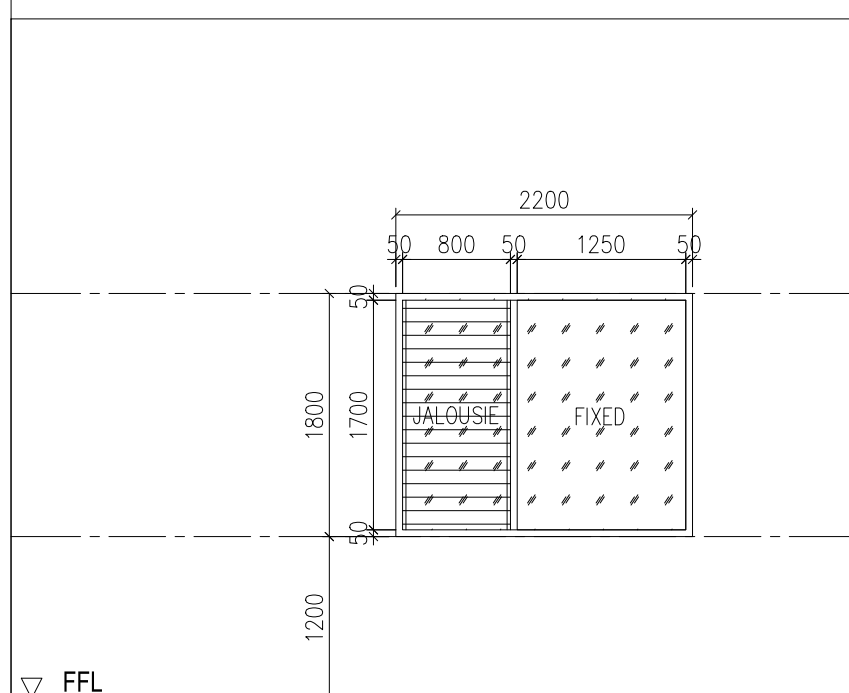

TAG	DESCRIPTION	ALUMINUM CASEMENT FRAMED 12MM THK TEMPERED GLASS WINDOW, FIXED AND JALOUSIE WINDOW SYSTEM
W 1	SPECIFICATION	TYPE 3
	NUMBER OF SET/S	4
	LOCATION	ELEVATOR LINK BRIDGE

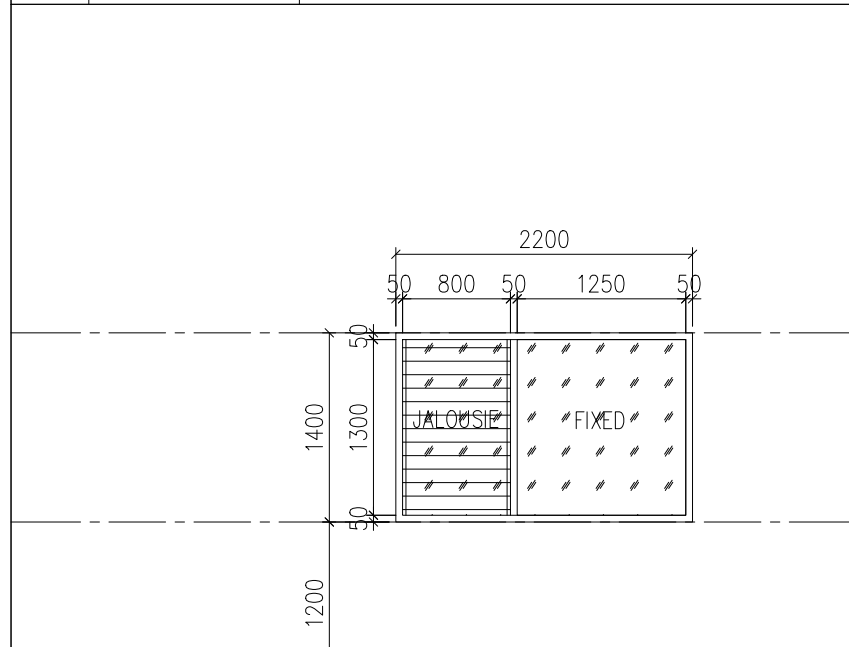


▽ FFL		
TAG	DESCRIPTION	ALUMINUM CASEMENT FRAMED 12MM THK TEMPERED GLASS WINDOW, FIXED AND JALOUSIE WINDOW SYSTEM
W 2	SPECIFICATION	TYPE 3
	NUMBER OF SET/S	4
	LOCATION	ELEVATOR LINK BRIDGE

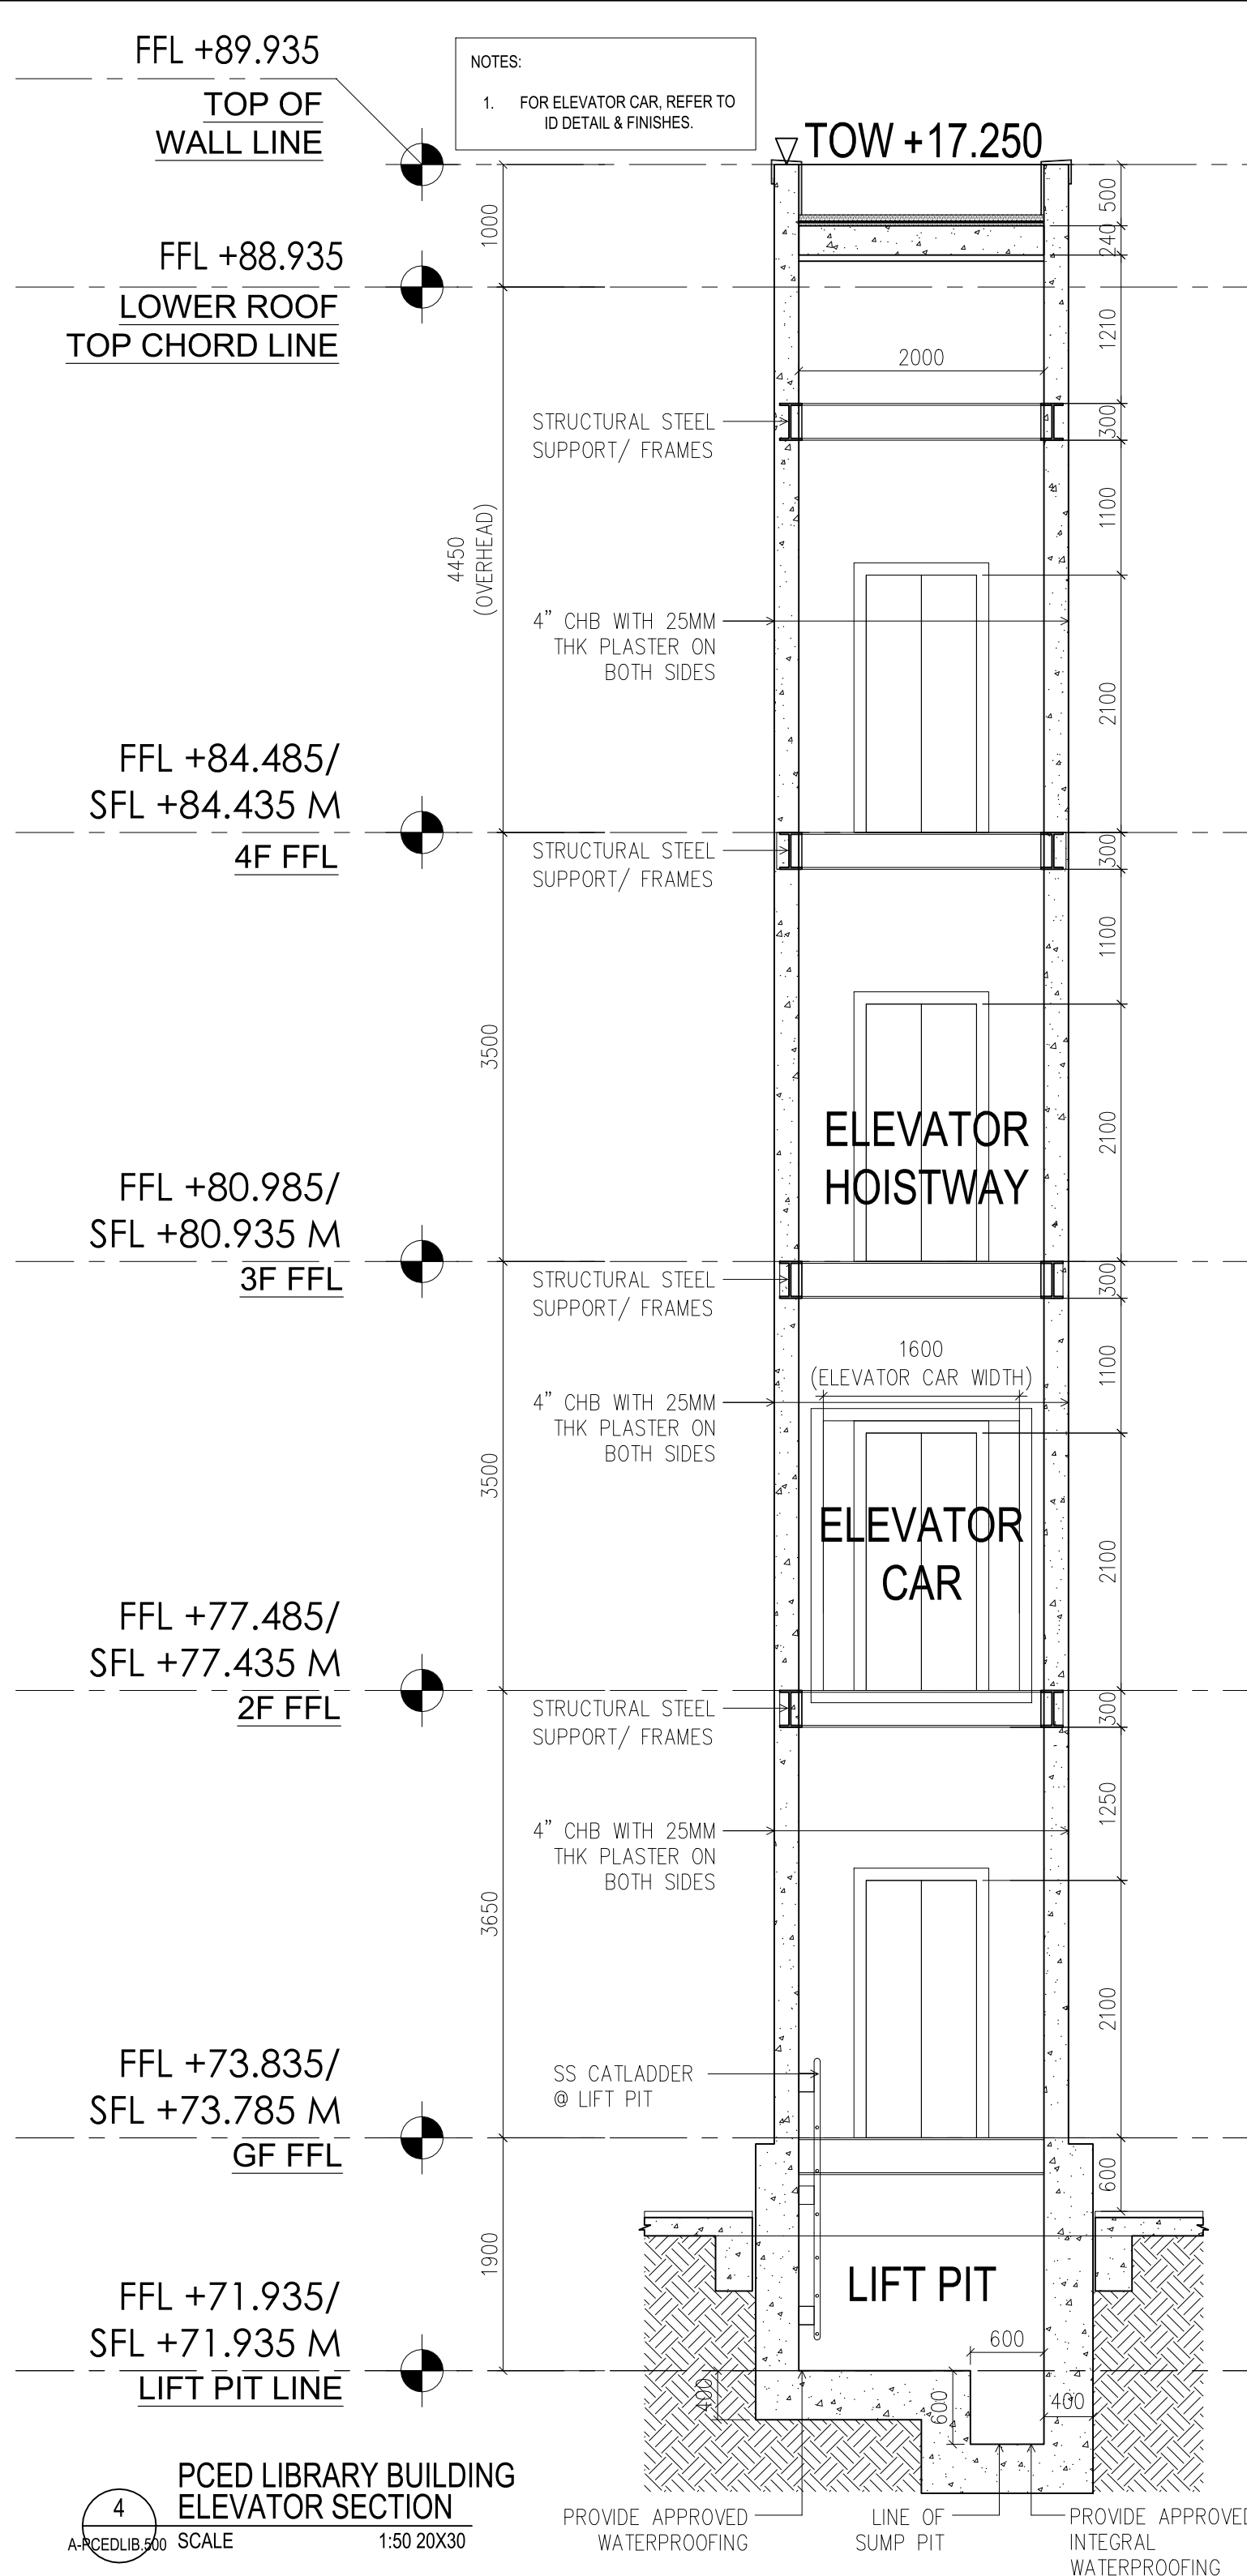


NOTES:
1. FOR ELEVATOR CAR, REFER TO ID DETAIL & FINISHES.

LEGEND	
1	ROOM LABELS
1A.	ROOM NUMBERING SPACE TYPE FLOOR LEVEL (i.e. 01- Ground Floor) ASSIGNED NUMBER R-0000
1A.01	SPACE TYPE: L- LOBBIES F- FUNCTION ROOMS (Admin Offices, Classrooms, Wards, Management Office, Fire Command Center, etc.) M- MECHANICAL/ELECTRICAL and other utility rooms. T- Toilets, Pantries, Kitchen, Cleaners, Closet, and other rooms/spaces with wet service areas. C- CIRCULATION SPACES R- RETAIL
1A.02	FLOOR LEVEL: 1B 1st Basement 01 Ground Floor M- Mezzanine Floor 02 2nd Floor 03 3rd Floor 04 4th Floor 05 5th Floor 06 6th Floor RD Roof Deck RF Roof Level
1B.	ROOM NAME ABBREVIATIONS
1B.01	UTILITY ROOMS EE ELECTRICAL ROOM AUX AUXILIARY ROOM FE FIRE EXIT MT MALE TOILET FT FEMALE TOILET PWD TOILET FOR PERSONS W/ DISABILITIES
1B.02	OTHERS: DS DOWN SPOUT / ROOF DRAIN FD FIRE DRAIN PE PASSENGER ELEVATOR SE SERVICE ELEVATOR
2	WALL TYPES
	REINFORCED CONCRETE COLUMNS / REINFORCED CONCRETE SHEAR WALLS 150MM THK CHB WITH 25MM PLASTER ON BOTH SIDES 100MM THK CHB WITH 25MM PLASTER ON BOTH SIDES 100MM THK CHB; BARE FINISH
3	FINISHES
3A.	FLOOR FINISHES FF 1 POLISHED CONCRETE, TO ARCHITECT'S APPROVAL FF 2 600MM X 600MM NON-SLIP HOMOGENOUS TILES; COLOR BY ARCHITECT FF 3 600MM X 600MM NON-SLIP HOMOGENOUS TILES W/ WATERPROOFING, COLOR BY ARCHITECT FF 4 300MM X 300MM NON-SLIP VITRIFIED CERAMIC TILES FF 5 300MM X 300MM NON-SLIP VITRIFIED CERAMIC TILES W/ WATERPROOFING FF 6 300MM X 600MM NON-SLIP HOMOGENOUS TILES; COLOR BY ARCHITECT FF 7 300MM X 600MM NON-SLIP HOMOGENOUS TILES W/ WATERPROOFING; COLOR BY ARCHITECT FF 8 REPAIR & REHABILITATION ON EXISTING GRANOLITHIC FINISH (@ GROUND FLOOR) APPLICATION OF TWO COATS SANDING SEALER & TWO COATS POLYURETHANE FF 9 600X600MM CERAMIC TILES FLOOR FINISH FF 10 PLAIN CEMENT SMOOTH FINISH WITH WATERPROOFING
3B.	WALL FINISHES WF 1 PLASTERED AND PAINTED SEMI-GLOSS LATEX; COLOR BY ARCHITECT WF 2 600MM X 600MM HOMOGENOUS TILES; COLOR BY ARCHITECT WF 3 300MM X 600MM VITRIFIED CERAMIC TILES WF 4 PLASTERED AND PAINTED WITH PLASTIC GUIDE GROOVES; PAINT COLOR BY ARCHITECT WF 5 300MM X 200MM MOSAIC TILES TL 1 SOLID SURFACE TL 2 TOP OF LEDGE IN XXX
3C.	CEILING FINISHES CF 1 9MM PICEM BOARD ON STANDARD METAL FURRING; COLOR BY ARCHITECT CF 2 PAINTED SLAB/BEAM SOFFIT; COLOR BY ARCHITECT CF 3 WPC CEILING; COLOR BY ARCHITECT CF 4 9MM PAINTED MOISTURE-RESISTANT GYPSUM BOARD ON STANDARD METAL FURRING CF 5 ACOUSTICAL CEILING BOARDS ON STANDARD METAL FURRING
SCALE (1:200 - 20"X30") METERS 0 1 5 10 15 N W E S	

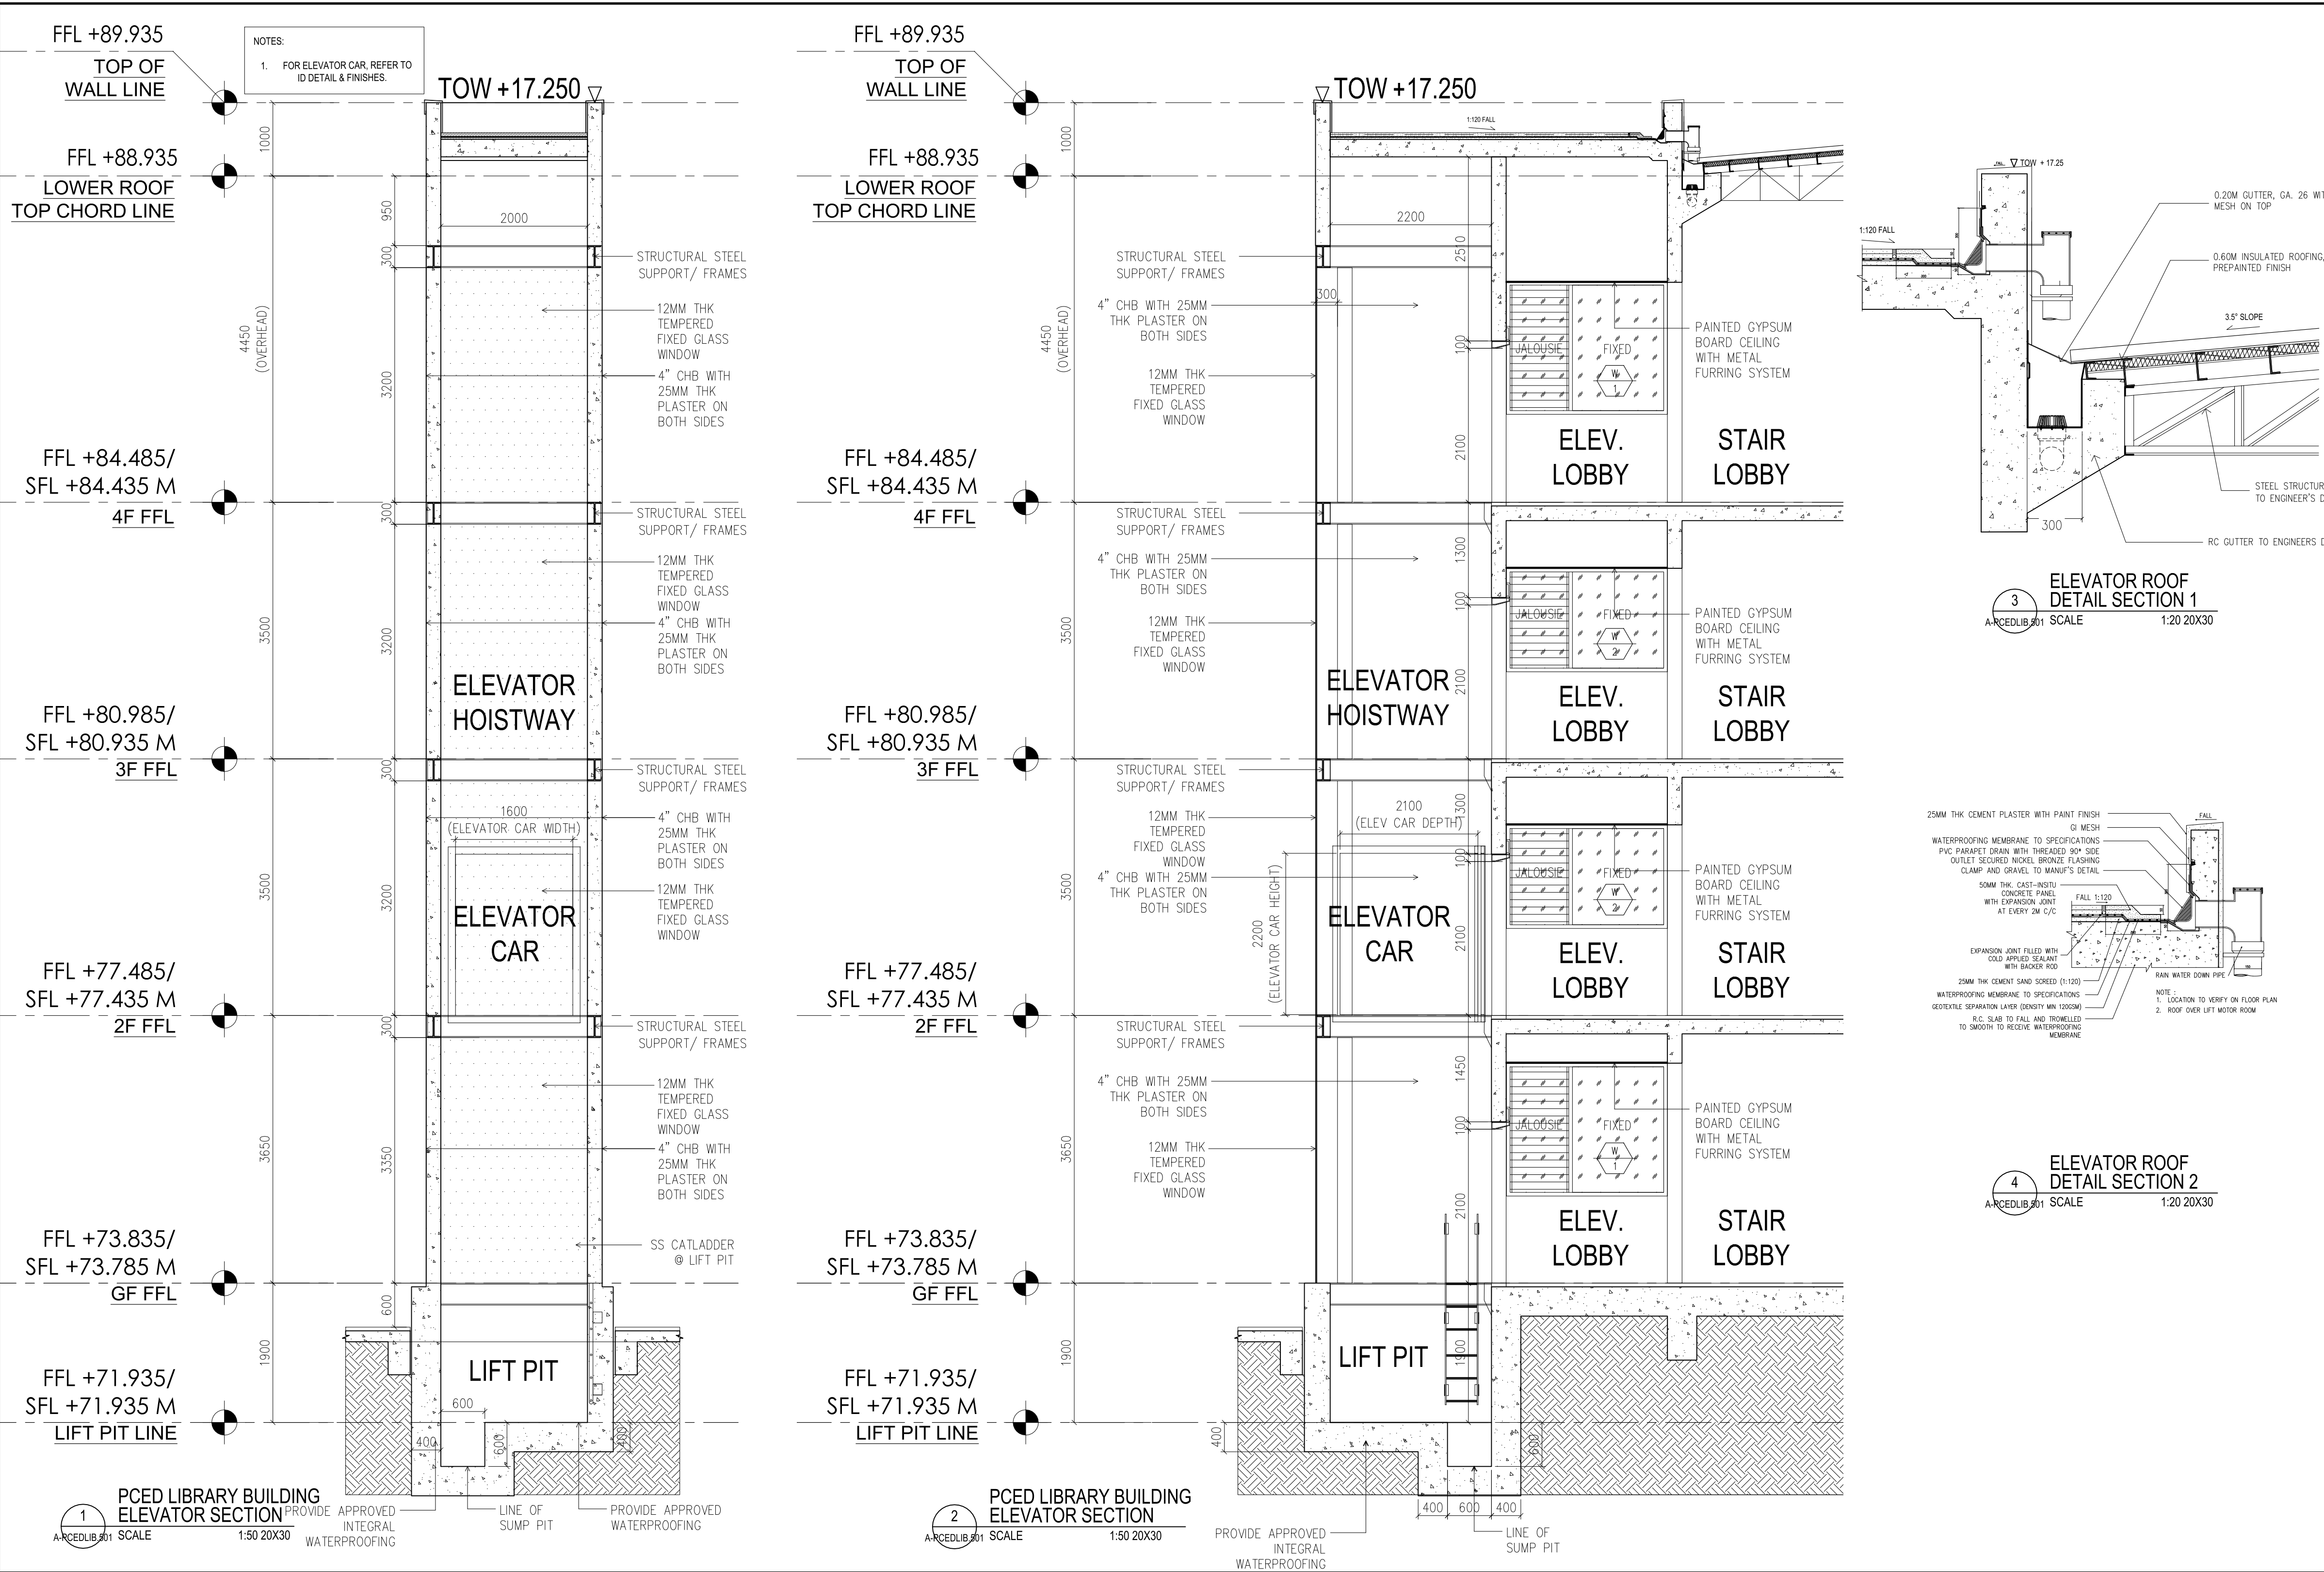


LEGEND	
1	ROOM LABELS
1A.	ROOM NUMBERING
1A.01	SPACE TYPE: R-0000 FLOOR LEVEL (i.e. 01- Ground Floor) ASSIGNED NUMBER
1A.02	FLOOR LEVEL: 1B 1st Basement 01 Ground Floor 02 2nd Floor 03 3rd Floor 04 4th Floor 05 5th Floor 06 6th Floor RD Roof Deck RF Roof Level
1B.	ROOM NAME ABBREVIATIONS
1B.01	UTILITY ROOMS EE ELECTRICAL ROOM AUX AUXILIARY ROOM FE FIRE EXIT MT MALE TOILET FT FEMALE TOILET PWD TOILET FOR PERSONS W/ DISABILITIES
1B.02	OTHERS: DS DOWN SPOUT / ROOF DRAIN FD FLOOR DRAIN PE PASSENGER ELEVATOR SE SERVICE ELEVATOR
2	WALL TYPES
	REINFORCED CONCRETE COLUMNS / REINFORCED CONCRETE SHEAR WALLS 150MM THK CHB WITH 25MM PLASTER ON BOTH SIDES 100MM THK CHB WITH 25MM PLASTER ON BOTH SIDES 100MM THK CHB; BARE FINISH
3	FINISHES
3A.	FLOOR FINISHES
FF 1	POLISHED CONCRETE, TO ARCHITECT'S APPROVAL
FF 2	600MM X 600MM NON-SLIP HOMOGENOUS TILES; COLOR BY ARCHITECT
FF 3	600MM X 600MM NON-SLIP HOMOGENOUS TILES W/ WATERPROOFING; COLOR BY ARCHITECT
FF 4	300MM X 300MM NON-SLIP VITRIFIED CERAMIC TILES
FF 5	300MM X 300MM NON-SLIP VITRIFIED CERAMIC TILES W/ WATERPROOFING
FF 6	300MM X 600MM NON-SLIP HOMOGENOUS TILES; COLOR BY ARCHITECT
FF 7	300MM X 600MM NON-SLIP HOMOGENOUS TILES W/ WATERPROOFING; COLOR BY ARCHITECT
FF 8	REPAIR & REHABILITATION ON EXISTING GRANULITHIC FINISH (@ GROUND FLOOR) APPLICATION OF TWO COATS SANDING SEALER & TWO COATS POLYURETHANE
FF 9	600X600MM CERAMIC TILES FLOOR FINISH W/ WATERPROOFING
FF 10	PLAIN CEMENT SMOOTH FINISH WITH WATERPROOFING
3B.	WALL FINISHES
WF 1	PLASTERED AND PAINTED SEMI-GLOSS LATEX; COLOR BY ARCHITECT
WF 2	600MM X 600MM HOMOGENOUS TILES; COLOR BY ARCHITECT
WF 3	300MM X 600MM VITRIFIED CERAMIC TILES
WF 4	PLASTERED AND PAINTED WITH PLASTIC GUIDE GROOVES; PAINT COLOR BY ARCHITECT
WF 5	300MM X 200MM MOSAIC TILES
TL 1	SOLID SURFACE
TL 2	TOP OF LEDGE IN XXX
3C.	CEILING FINISHES
CF 1	9MM PICEM BOARD ON STANDARD METAL FURRING; COLOR BY ARCHITECT
CF 2	PAINTED SLAB/BEAM SOFFIT; COLOR BY ARCHITECT
CF 3	WPC CEILING; COLOR BY ARCHITECT
CF 4	9MM PAINTED MOISTURE-RESISTANT GYPSUM BOARD ON STANDARD METAL FURRING
CF 5	ACOUSTICAL CEILING BOARDS ON STANDARD METAL FURRING
SCALE (1:200 - 20"X30") METERS	


 RDes Consultants, Incorporated UNIT MR. WEST WING BUILDING, 101 WEST AVE., BRGY. BUNAG, QUEZON CITY 1105 TEL. NOS. : (02) 9867751 EMAIL ADDRESS : architects@rdesplus.com	PREPARED: DAVID V. RIVERA ARCHITECT	PROJECT AND LOCATION: Supply of Labor and Materials for the Construction of Elevator Shafts of Passenger Elevators for PCED Buildings	SHEET CONTENT : PCED LIBRARY BUILDING ELEVATOR DETAILS					END USER : MA. JOY V. ABRENICA EXECUTIVE DIRECTOR PHILIPPINE CENTER FOR ECONOMIC DEVELOPMENT DATE:	SET NO. A	SHEET NO. 2
	SUBMITTED: PROJECT MANAGER								2 3	3

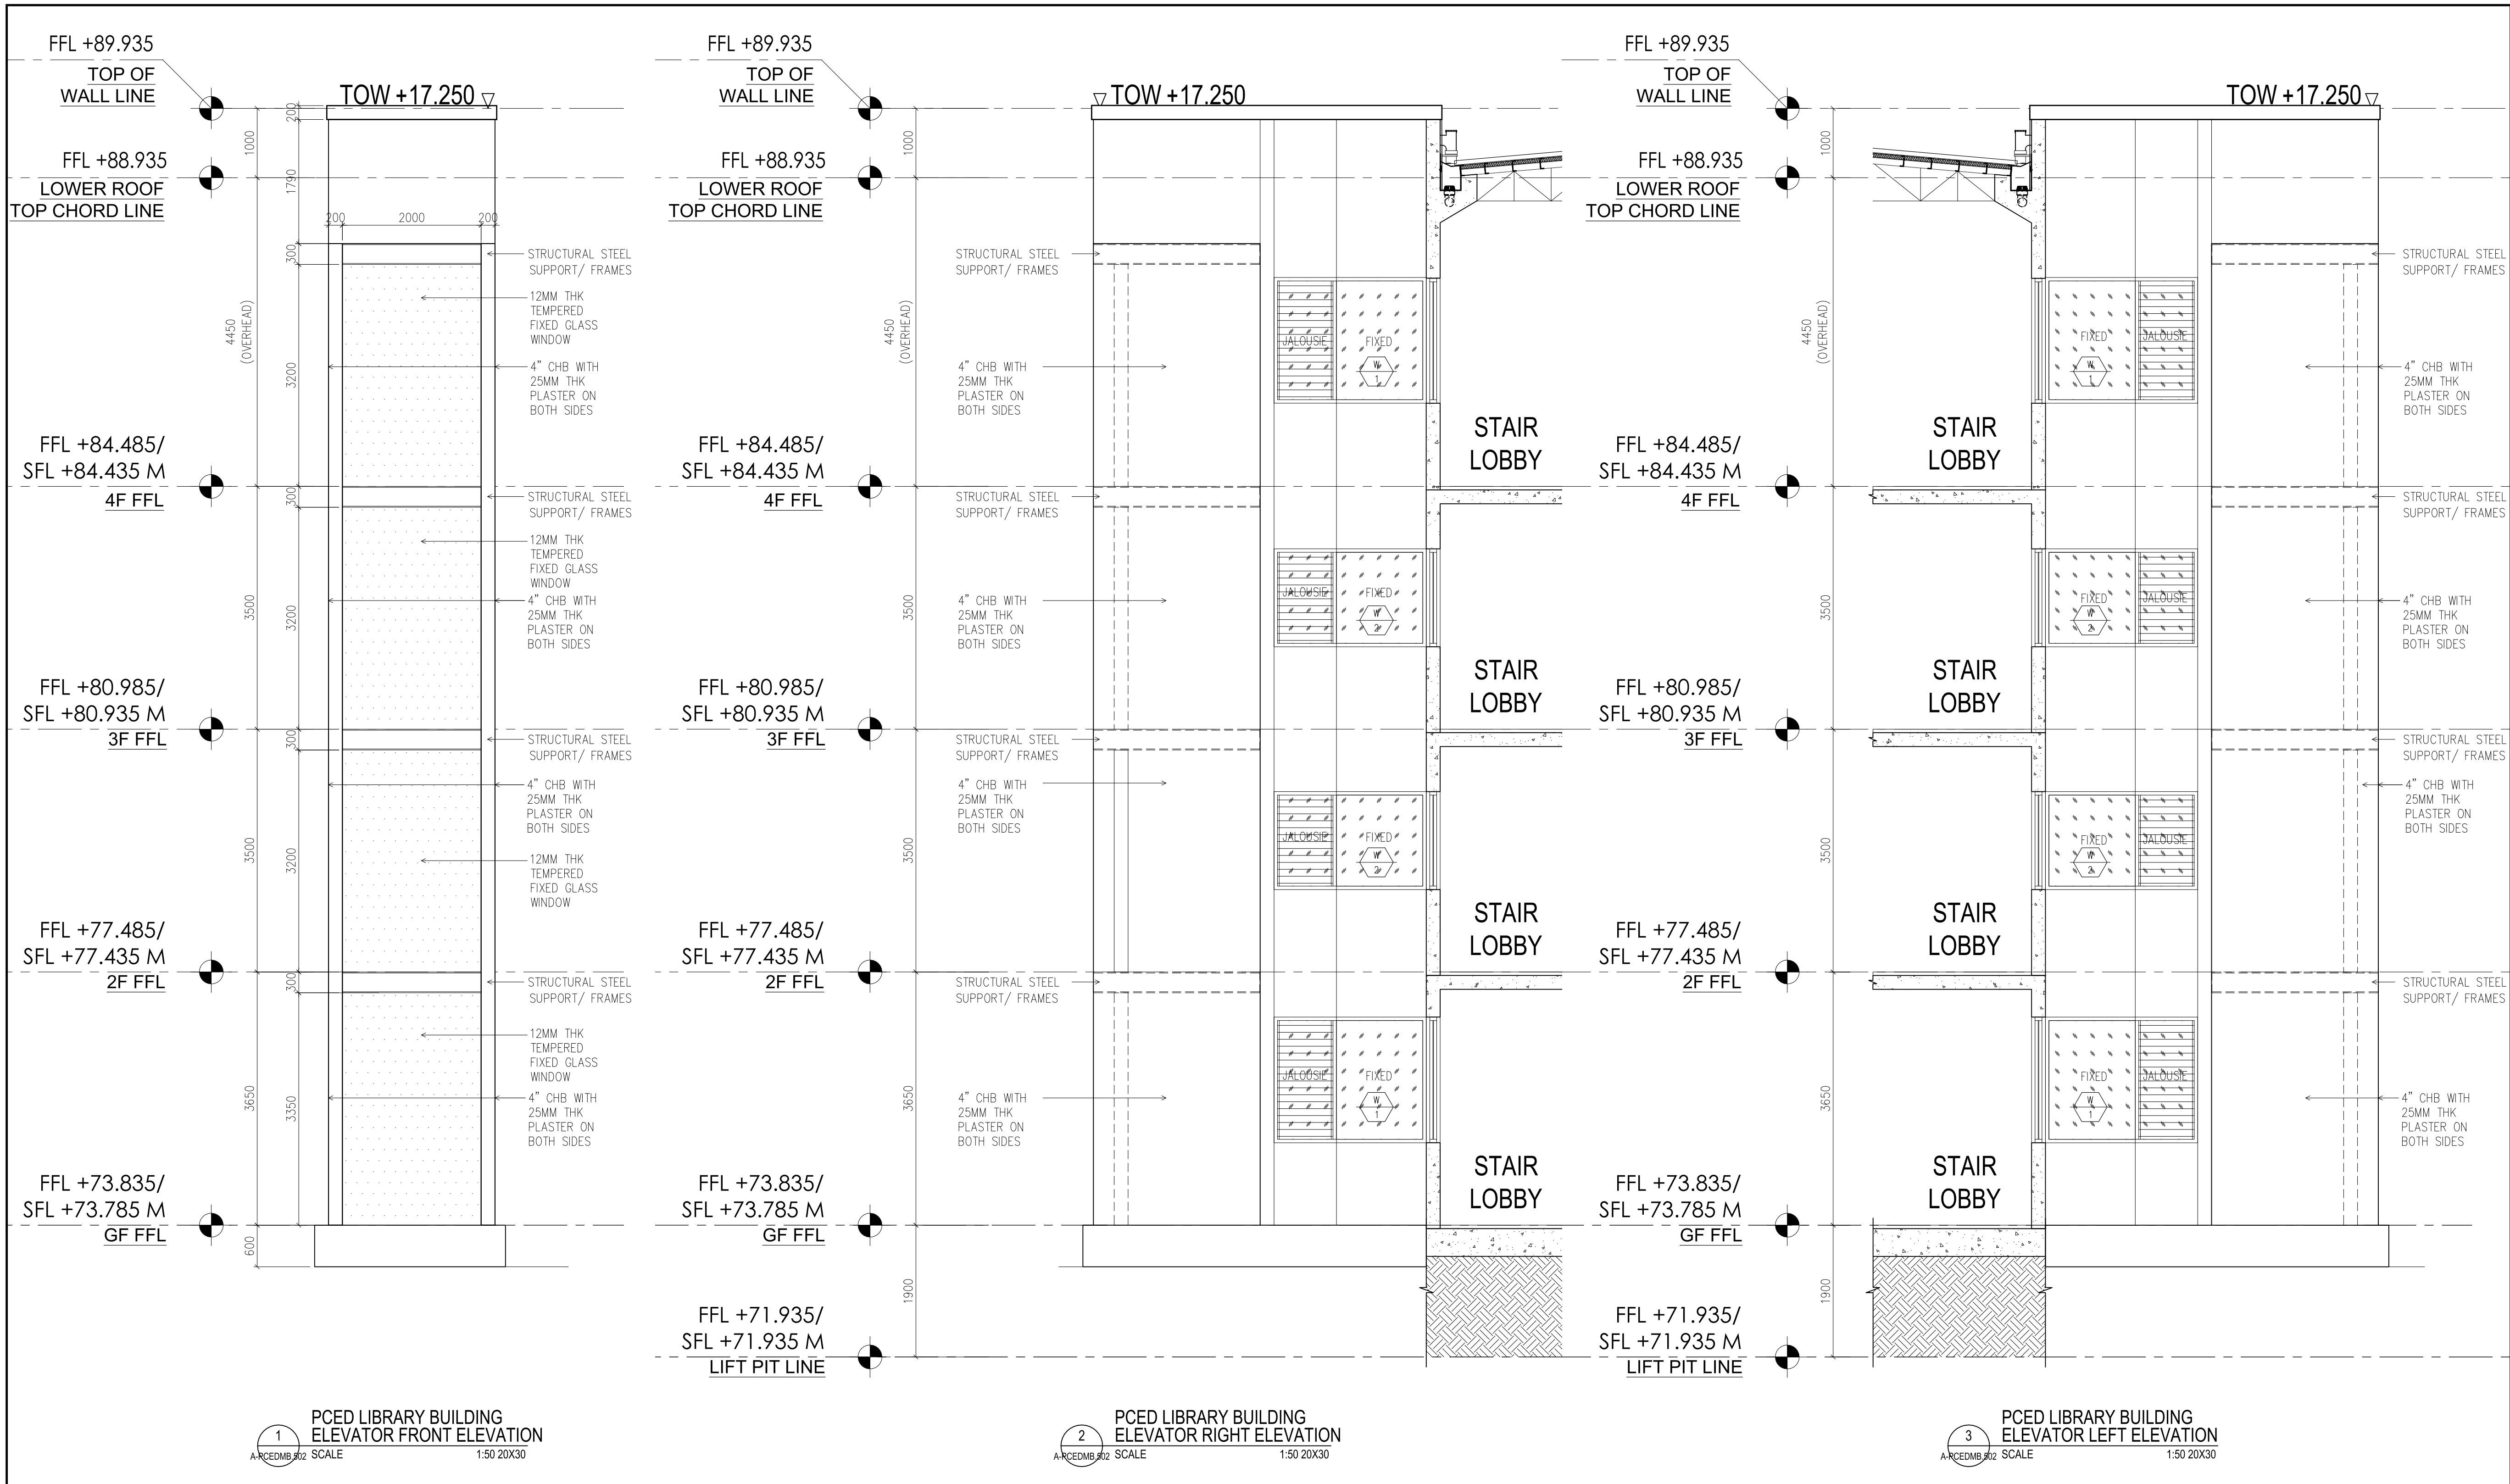


 RDes Consultants, Incorporated UNIT MR. WEST WING BUILDING, 101 WEST AVE., BLDG. BUNGALOW QUEZON CITY 1105 TEL. NOS. : (02) 9867751 EMAIL ADDRESS : architects@rdesplus.com	PREPARED: DAVID V. RIVERA ARCHITECT	PROJECT AND LOCATION: Supply of Labor and Materials for the Construction of Elevator Shafts of Passenger Elevators for PCED Buildings	SHEET CONTENT : PCED LIBRARY BUILDING ELEVATOR DETAILS				END USER : MA. JOY V. ABRENICA EXECUTIVE DIRECTOR PHILIPPINE CENTER FOR ECONOMIC DEVELOPMENT DATE:	SET NO. A 3 3	SHEET NO. 3 3 3
	SUBMITTED:								
	PROJECT MANAGER								

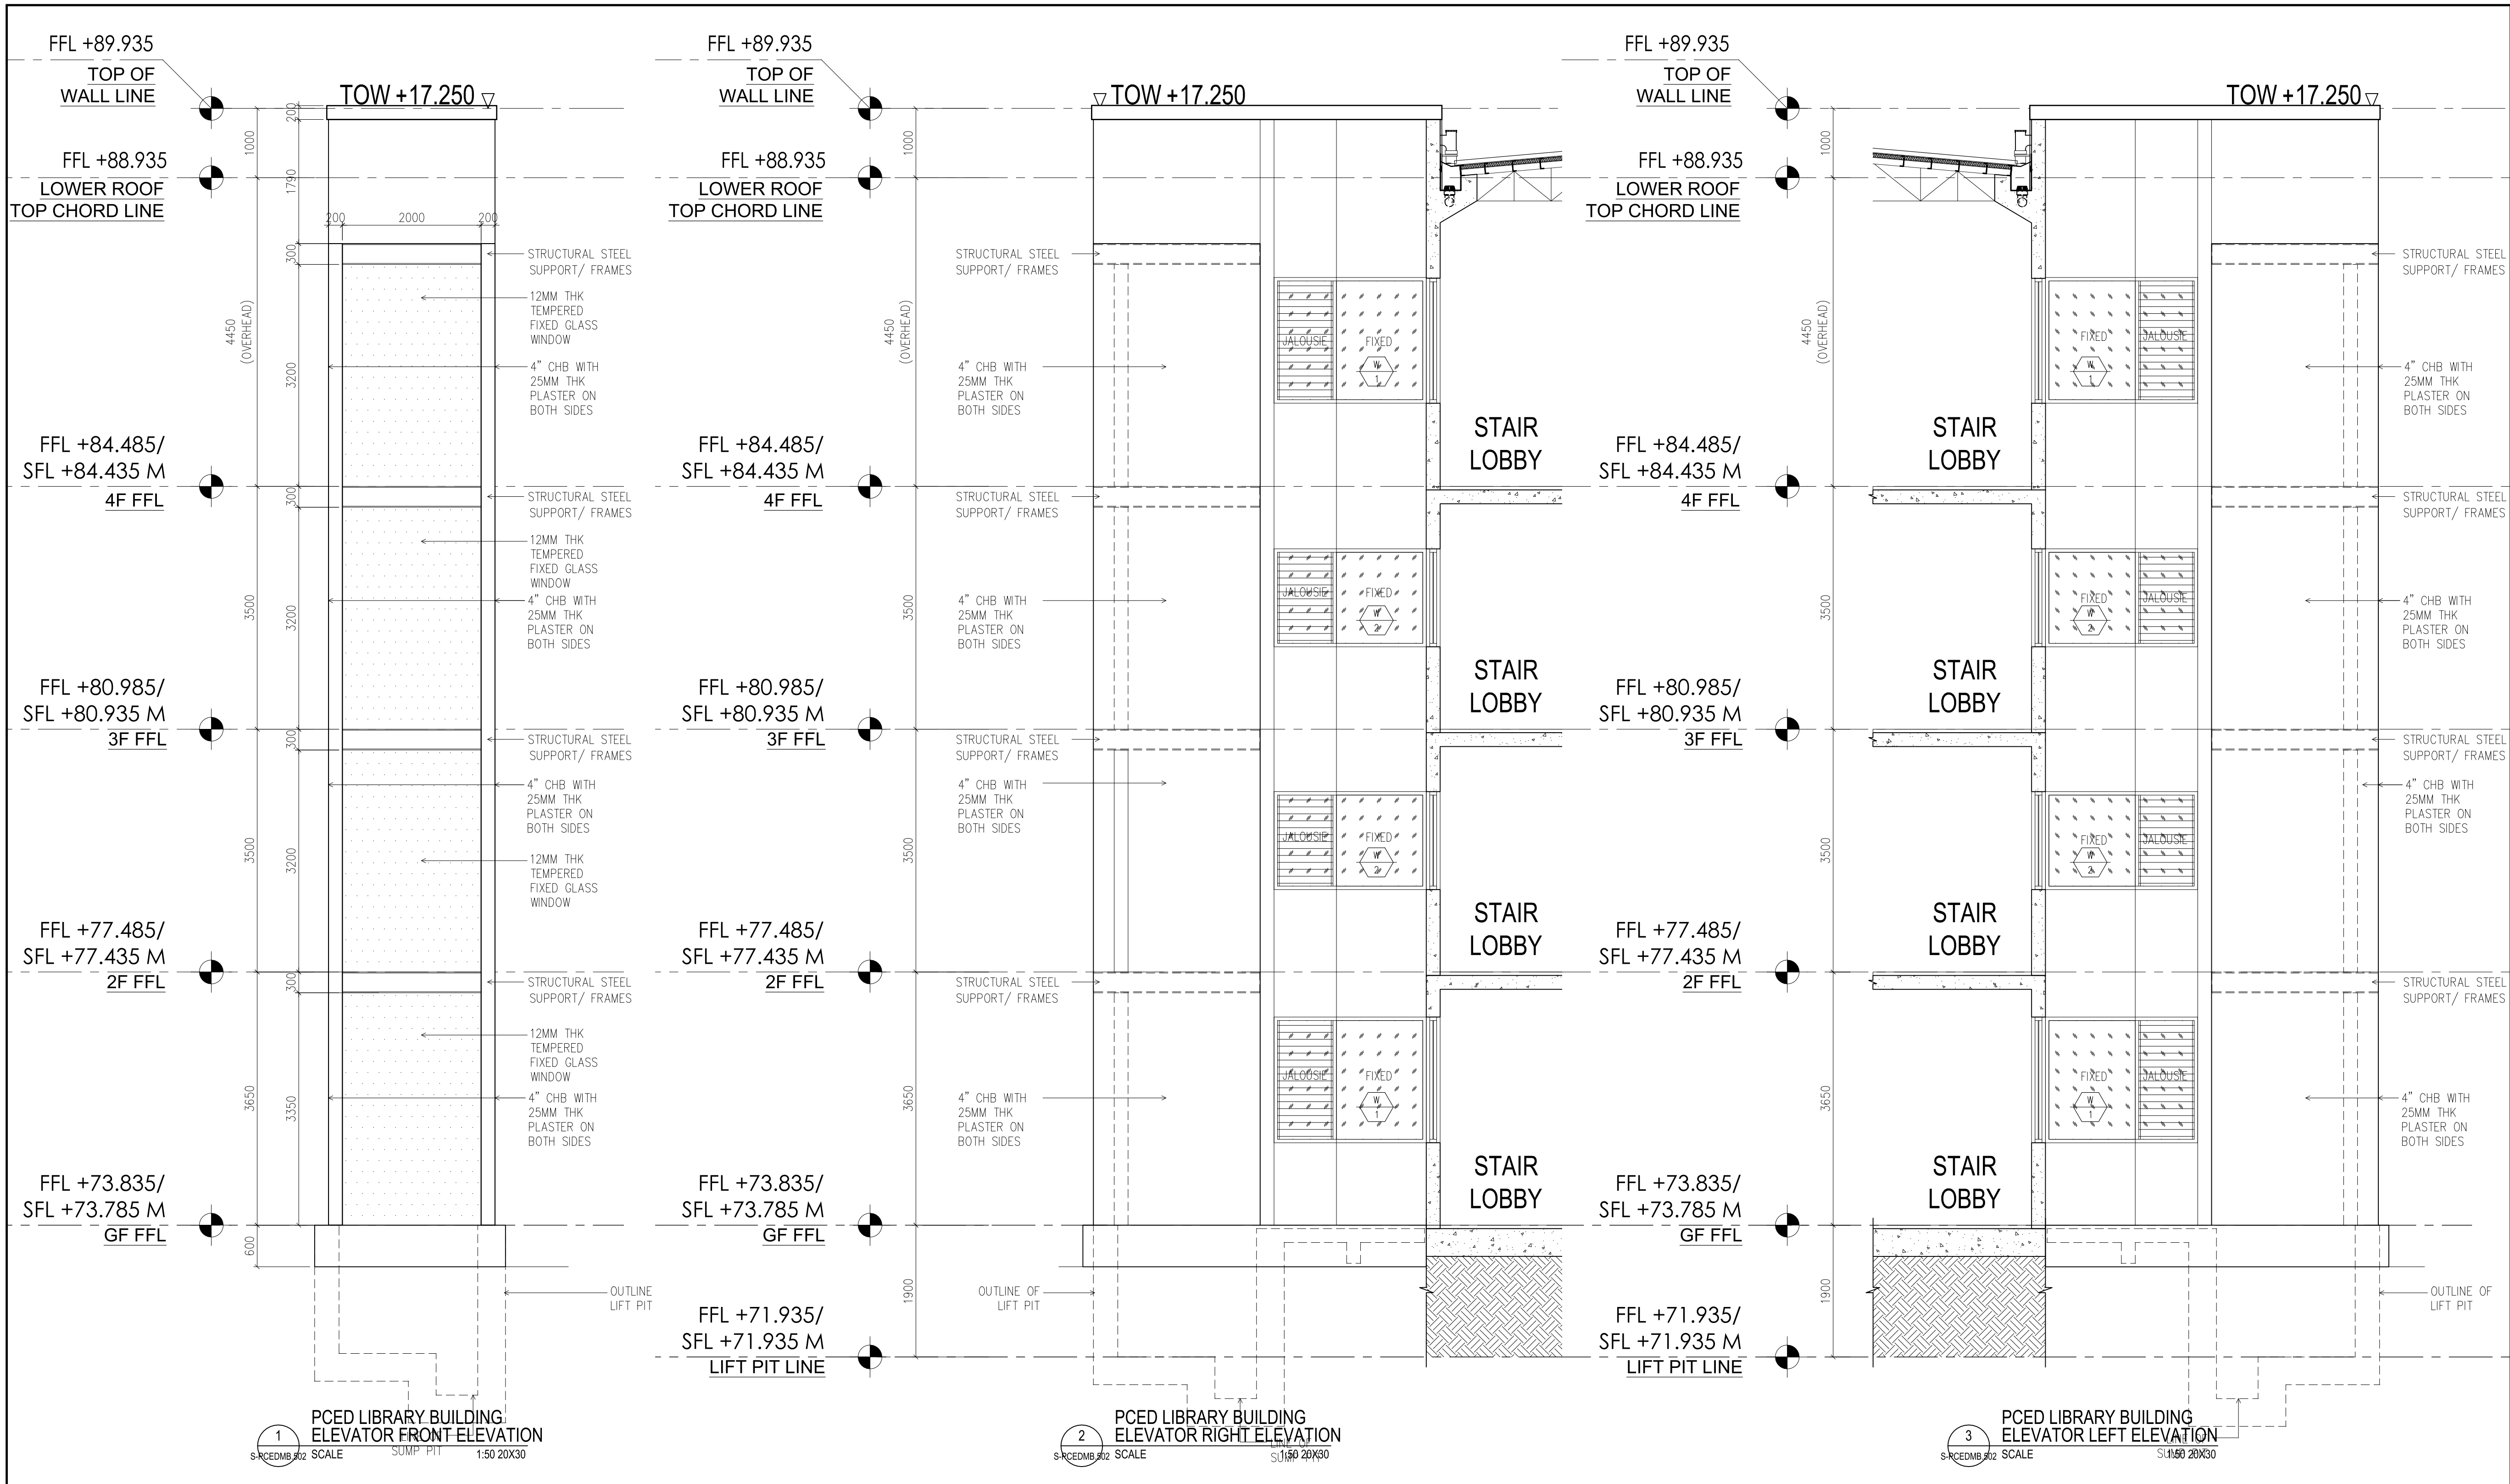


 RDes Consultants, Incorporated UNIT MR. WEST WING BUILDING, 101 WEST AVE., BRGY. BUNAGAO QUEZON CITY 1105 TEL. NOS. : (02) 9867751 EMAIL ADDRESS : architects@rdesplus.com	PREPARED: JOEROVEN M. LUMAGAS STRUCTURAL ENGINEER SUBMITTED: PROJECT MANAGER	PROJECT AND LOCATION: Supply of Labor and Materials for the Construction of Elevator Shafts of Passenger Elevators for PCED Buildings	SHEET CONTENT : PCED LIBRARY BUILDING ELEVATOR DETAILS	ENGINEER: JOEROVEN M. LUMAGAS STRUCTURAL ENGINEER PRC REG. 0118668 REG. DATE: 12/07/2010 VALID UNTIL: 08/29/2025 ISSUED AT: MANILA PTR No.: 12814264J ISSUED ON: 01/14/2025 ISSUED AT: LAS PIÑAS CITY TIN No.: 260-306-642				END USER : MA. JOY V. ABRENICA EXECUTIVE DIRECTOR PHILIPPINE CENTER FOR ECONOMIC DEVELOPMENT DATE:	SET NO. A	SHEET NO. 3
--	---	---	--	---	--	--	--	---	-------------------------	---------------------------

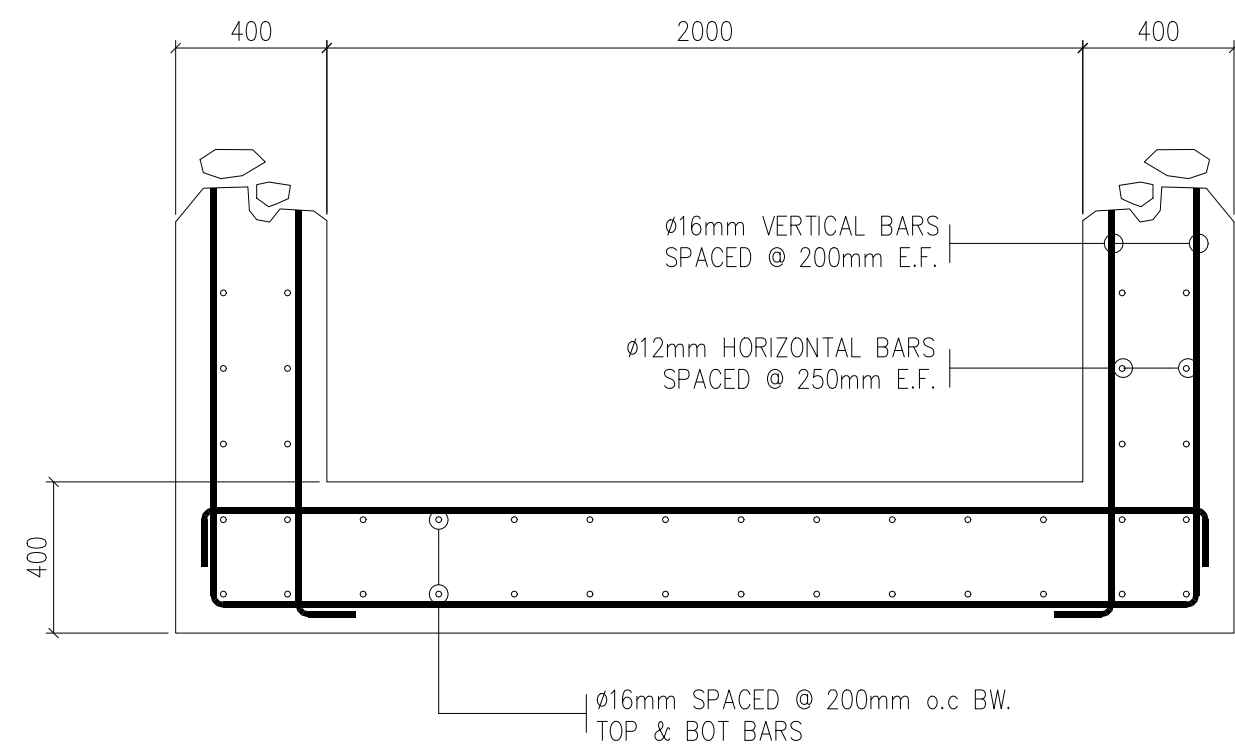


1
PCED LIBRARY BUILDING - ELEVATOR DETAIL
REINFORCEMENT DETAIL
SCALE 1:20 20X30

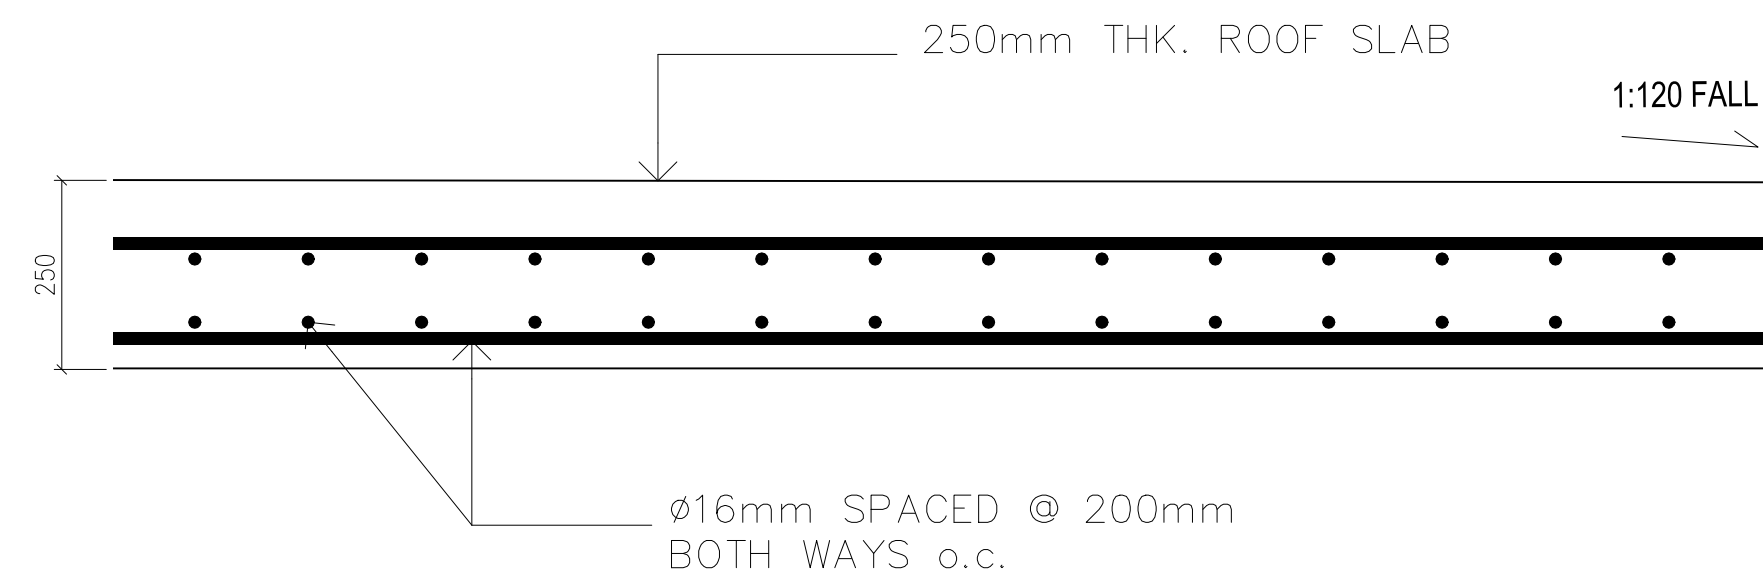

3
PCED LIBRARY BUILDING - RC SLAB
REINFORCEMENT DETAIL
SCALE 1:10 20X30

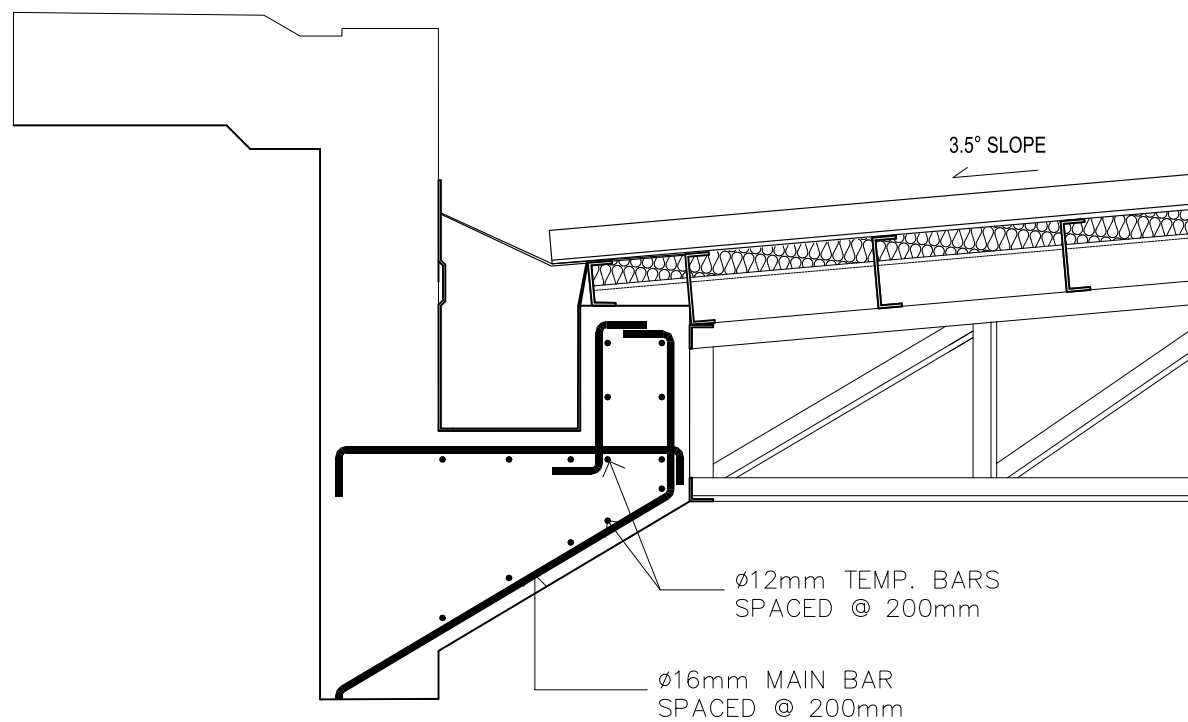



2
PCED LIBRARY BUILDING - RC GUTTER
REINFORCEMENT DETAIL
SCALE 1:16 20X30

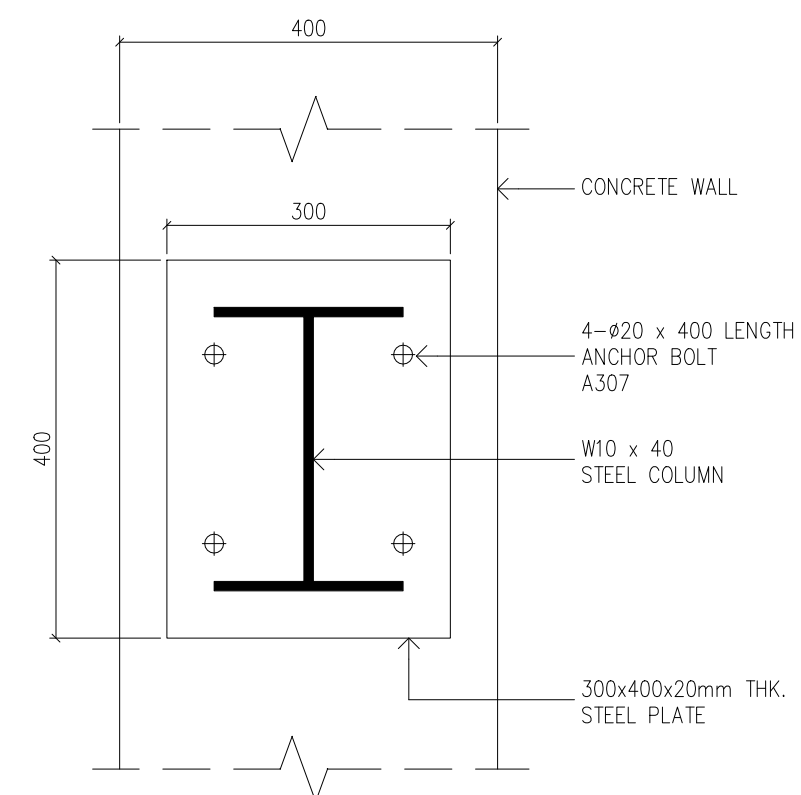


4
PCED LIBRARY BUILDING - ELEVATOR
ANCHOR BOLT SETTING
SCALE 1:8 20X30


 RDes Consultants, Incorporated UNIT MR. WEST WING BUILDING, 107 WEST AVE., BRGY. BUNGAO QUEZON CITY 1105 TEL. NOS. : (02) 9867751 EMAIL ADDRESS : architects@rdesplus.com	PREPARED: JOEROVEN M. LUMAGAS STRUCTURAL ENGINEER SUBMITTED: PROJECT MANAGER	PROJECT AND LOCATION: Supply of Labor and Materials for the Construction of Elevator Shafts of Passenger Elevators for PCED Buildings	SHEET CONTENT : PCED LIBRARY BUILDING ELEVATOR DETAILS	ENGINEER: JOEROVEN M. LUMAGAS STRUCTURAL ENGINEER PRC REG. 0118668 REG. DATE: 12/07/2010 VALID UNTIL: 08/29/2025 ISSUED AT: MANILA PTR No.: 12814264J ISSUED ON: 01/14/2025 ISSUED AT: LAS PIÑAS CITY TIN No.: 260-306-542				END USER : MA. JOY V. ABRENICA EXECUTIVE DIRECTOR PHILIPPINE CENTER FOR ECONOMIC DEVELOPMENT DATE:	SET NO. S 4 4	SHEET NO. 4 4
---	---	---	--	---	--	--	--	---	---------------------------------	---------------------------------

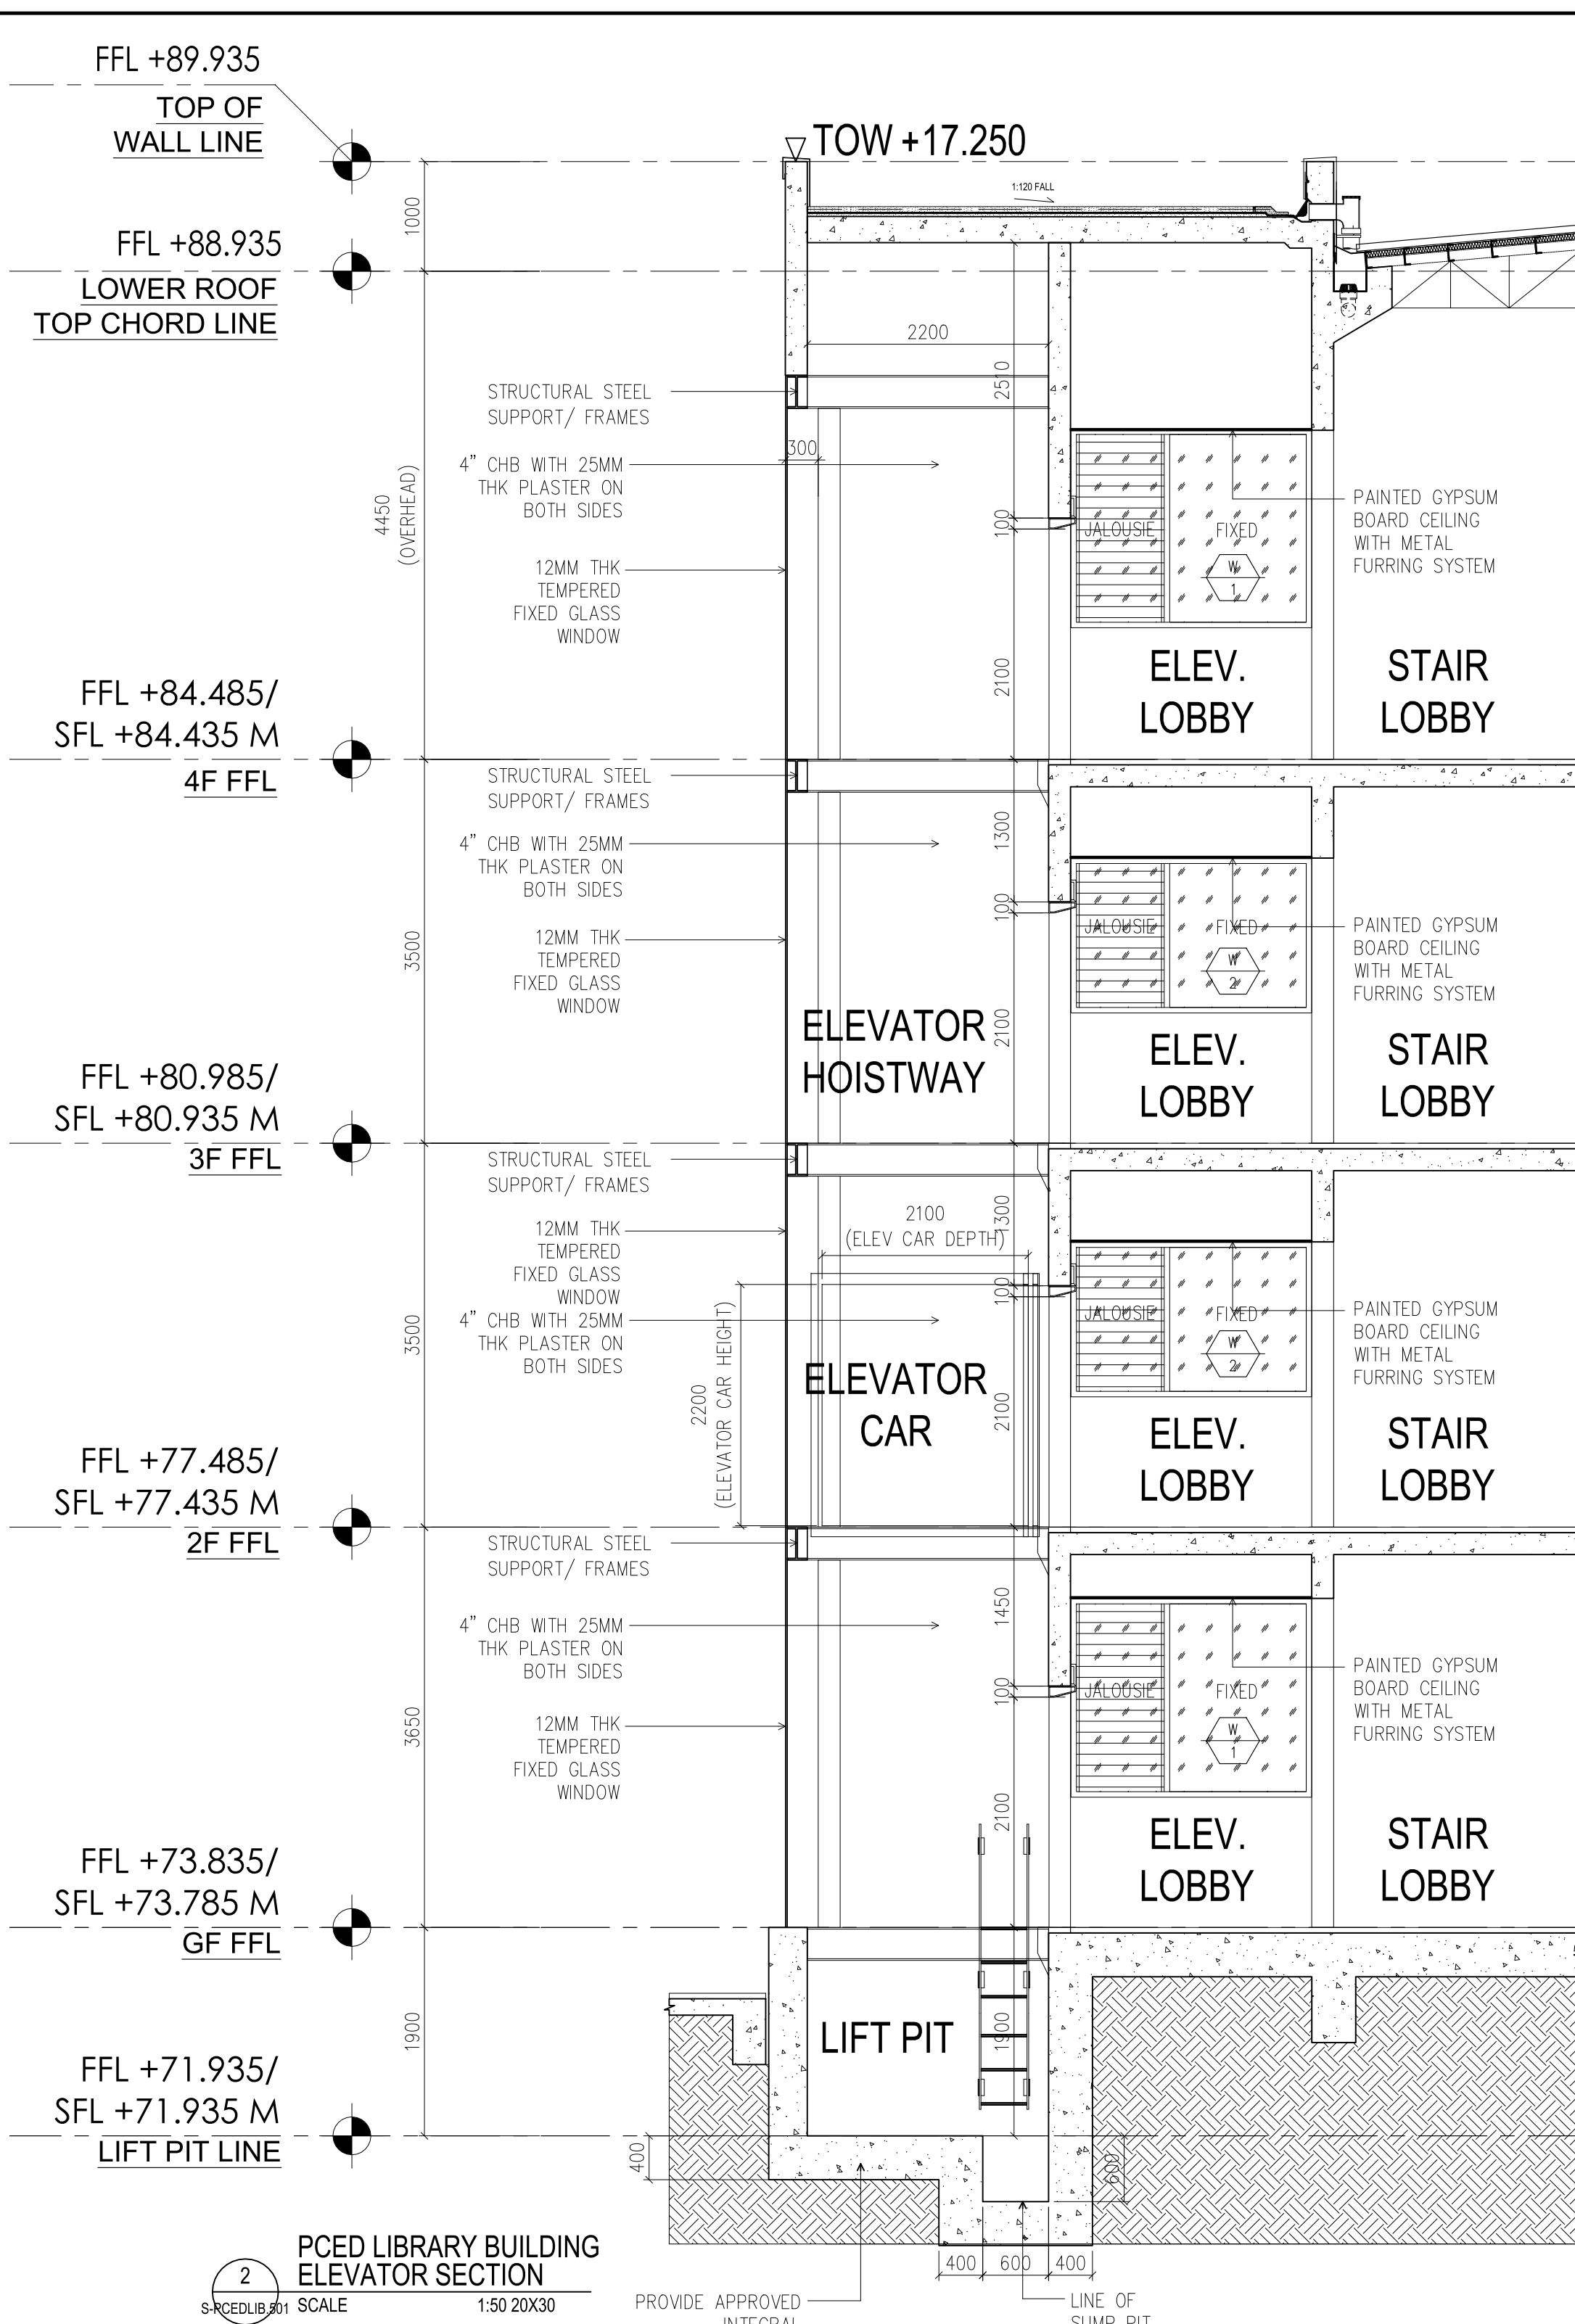

 
LEGEND	
1	ROOM LABELS
1A.	ROOM NUMBERING  SPACE TYPE FLOOR LEVEL (i.e. 01- Ground Floor) ASSIGNED NUMBER
	1A.01 SPACE TYPE: L - LOBBIES F - FUNCTION ROOMS (Admin Offices, Classrooms, Workshops, Management Office, Fire Command Center, etc.) M - MECHANICAL/ELECTRICAL and other utility rooms. T - Toilets, Pantries, Kitchens, Cleaners, Closet, and other rooms with wet service areas. C - CIRCULATION SPACES R - RETAIL
	1A.02 FLOOR LEVEL: 1B 1st Basement 01 Ground Floor M Mezzanine Floor 02 2nd Floor 03 3rd Floor 04 4th Floor 05 5th Floor 06 6th Floor RD Roof Deck RF Roof Level
	1B. ROOM NAME ABBREVIATIONS
	1B.01 UTILITY ROOMS EE ELECTRICAL ROOM AUX AUXILIARY ROOM FIRE EXIT MT MALE TOILET FT FEMALE TOILET PWD TOILET FOR PERSONS W/ DISABILITIES
	1B.02 OTHERS: DS DOWN SPOUT / ROOF DRAIN FD FLOOR DRAIN PE PASSENGER ELEVATOR SE SERVICE ELEVATOR
2	WALL TYPES
	REINFORCED CONCRETE COLUMNS / REINFORCED CONCRETE SHEAR WALLS 150MM THK CHB WITH 25MM PLASTER ON BOTH SIDES
	 100MM THK CHB WITH 25MM PLASTER ON BOTH SIDES
	 100MM THK CHB, BARE FINISH
3	FINISHES
3A.	FLOOR FINISHES
	FF 1 POLISHED CONCRETE; TO ARCHITECTS APPROVAL.
	FF 2 600MM X 600MM NON-SLIP HOMOGENOUS TILES; COLOR BY ARCHITECT
	FF 3 600MM X 600MM NON-SLIP HOMOGENOUS TILES W/ WATERPROOFING; COLOR BY ARCHITECT
	FF 4 300MM X 300MM NON-SLIP VITRIFIED CERAMIC TILES
	FF 5 300MM X 300MM NON-SLIP VITRIFIED CERAMIC TILES W/ WATERPROOFING
	FF 6 300MM X 600MM NON-SLIP HOMOGENOUS TILES; COLOR BY ARCHITECT
	FF 7 300MM X 600MM NON-SLIP HOMOGENOUS TILES W/ WATERPROOFING; COLOR BY ARCHITECT
	FF 8 REPAIR & REHABILITATION ON EXISTING GRANULITHIC FINISH.(@ GROUND FLOOR) APPLICATION OF TWO COATS SANDING SEALER & TWO COATS POLYURETHANE
	FF 9 600X600MM CERAMIC TILES FLOOR FINISH
	FF 10 PLAIN CEMENT SMOOTH FINISH WITH WATERPROOFING.
3B.	WALL FINISHES
	WF 1 PLASTERED AND PAINTED SEMI-GLOSS LATEX; COLOR BY ARCHITECT
	WF 2 600MM X 600MM HOMOGENOUS TILES; COLOR BY ARCHITECT
	WF 3 300MM X 600MM VITRIFIED CERAMIC TILES
	WF 4 PLASTERED AND PAINTED WITH PLASTIC GUIDE GROOVES; PAINT COLOR BY ARCHITECT
	WF 5 300MM X 200MM MOSAIC TILES
	TL 1 SOLID SURFACE
	TL 2 TOP OF LEDGE IN XXX
3C.	CEILING FINISHES
	CF 1 9MM PICEM BOARD ON STANDARD METAL FURRING; COLOR BY ARCHITECT
	CF 2 PAINTED SLAB/BEAM SOFFIT; COLOR BY ARCHITECT
	CF 3 WPC CEILING; COLOR BY ARCHITECT
	CF 4 9MM PAINTED MOISTURE - RESISTANT GYPSUM BOARD ON STANDARD METAL FURRING
	CF 5 ACQUASTAL CEILING BORDING ON STANDARD METAL FURRING
SCALE (1:200 - 20"X30")    METERS	

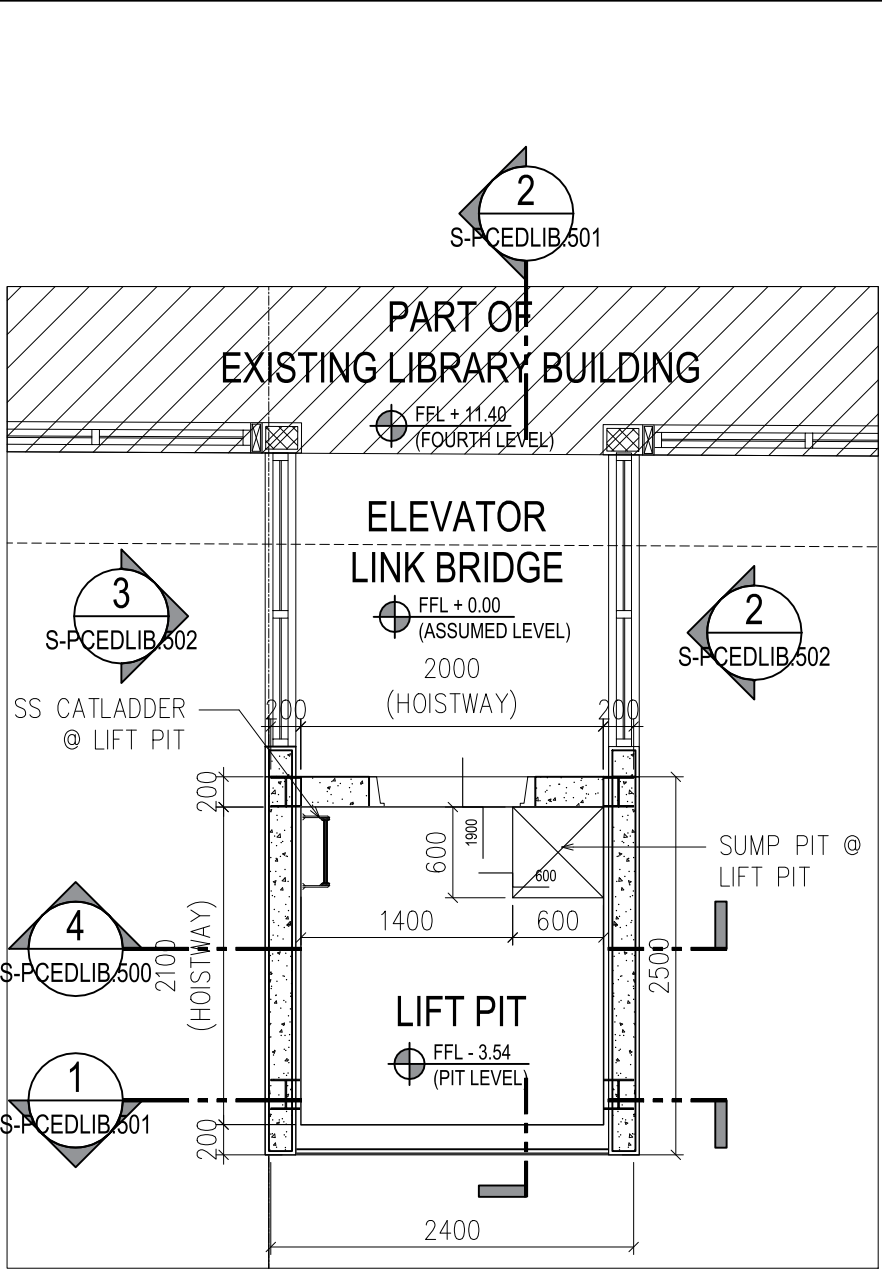


PCED LIBRARY BUILDING - ELEVATOR DETAIL
GROUND FLOOR PLAN
SCALE 1:50 20X30

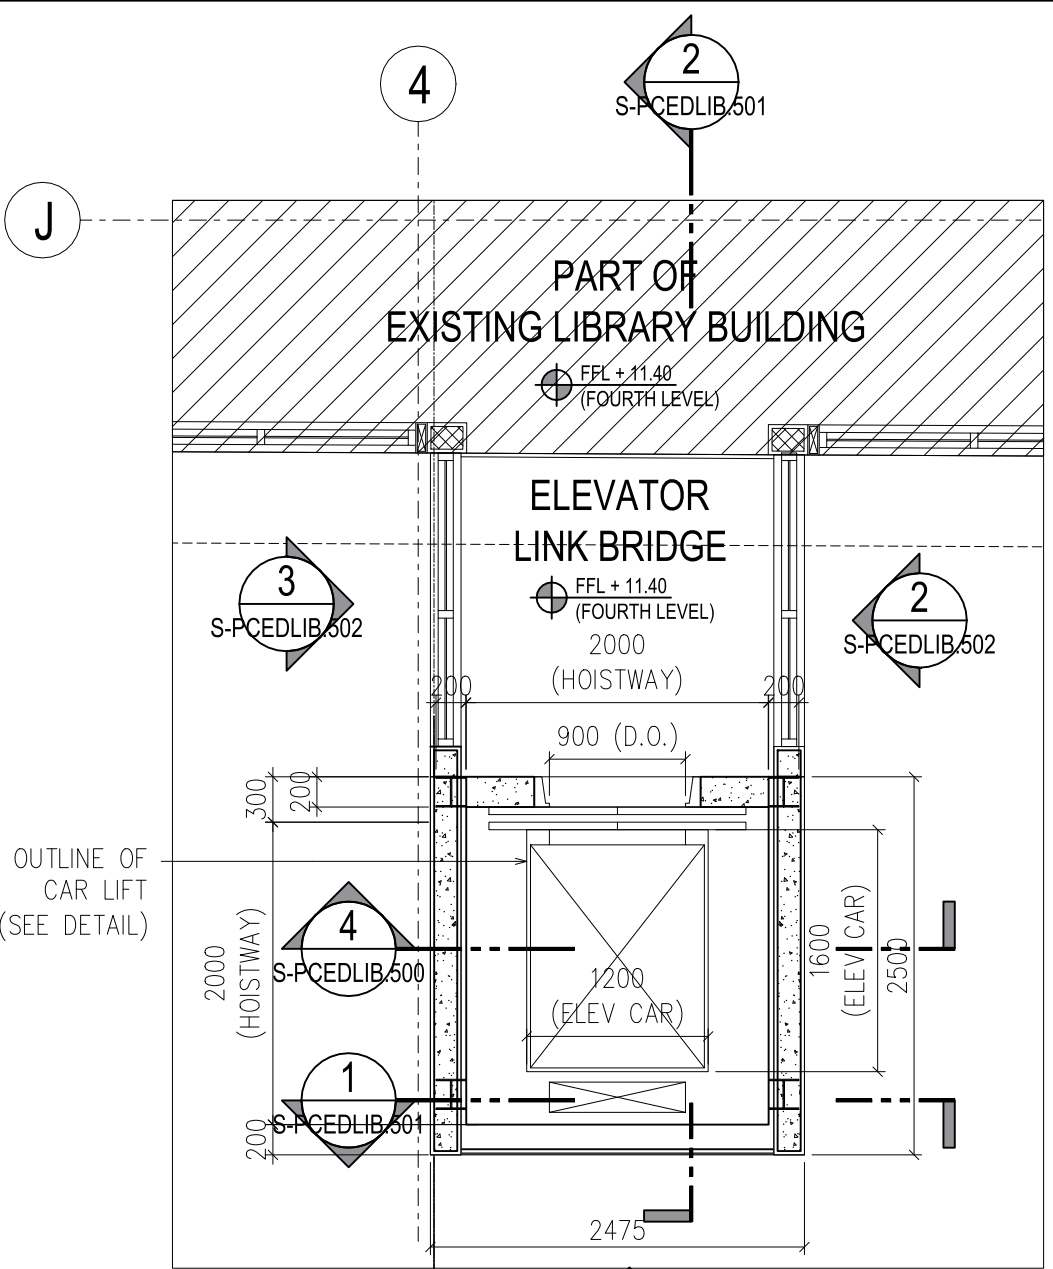

PCED LIBRARY BUILDING - ELEVATOR DETAIL
SECOND - FOURTH FLOOR PLAN
SCALE 1:50 20X30

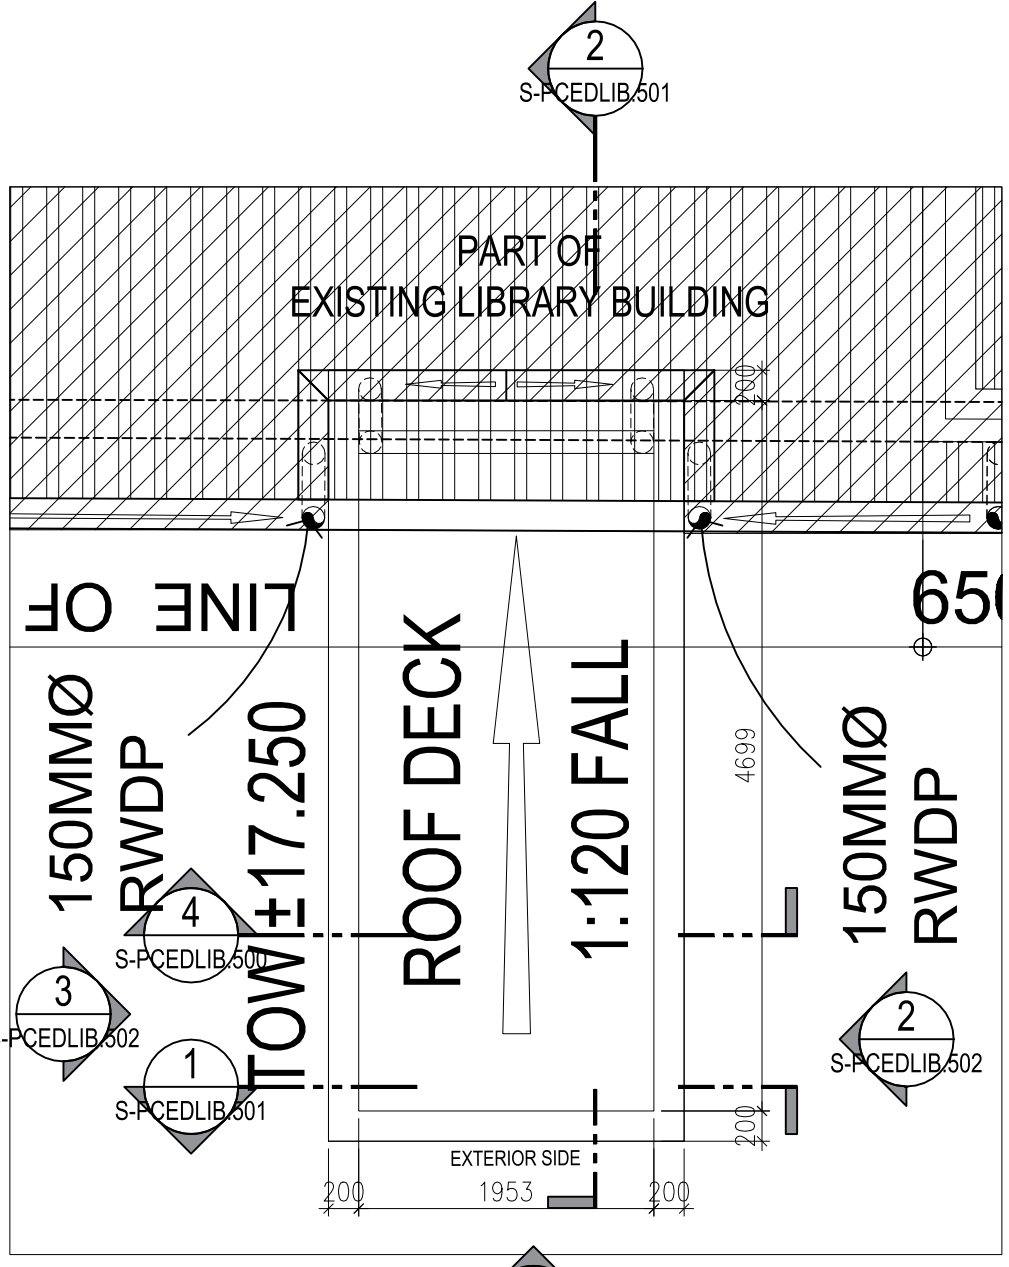


PCED LIBRARY BUILDING - ELEVATOR DETAIL
ROOF PLAN
SCALE 1:50 20X30

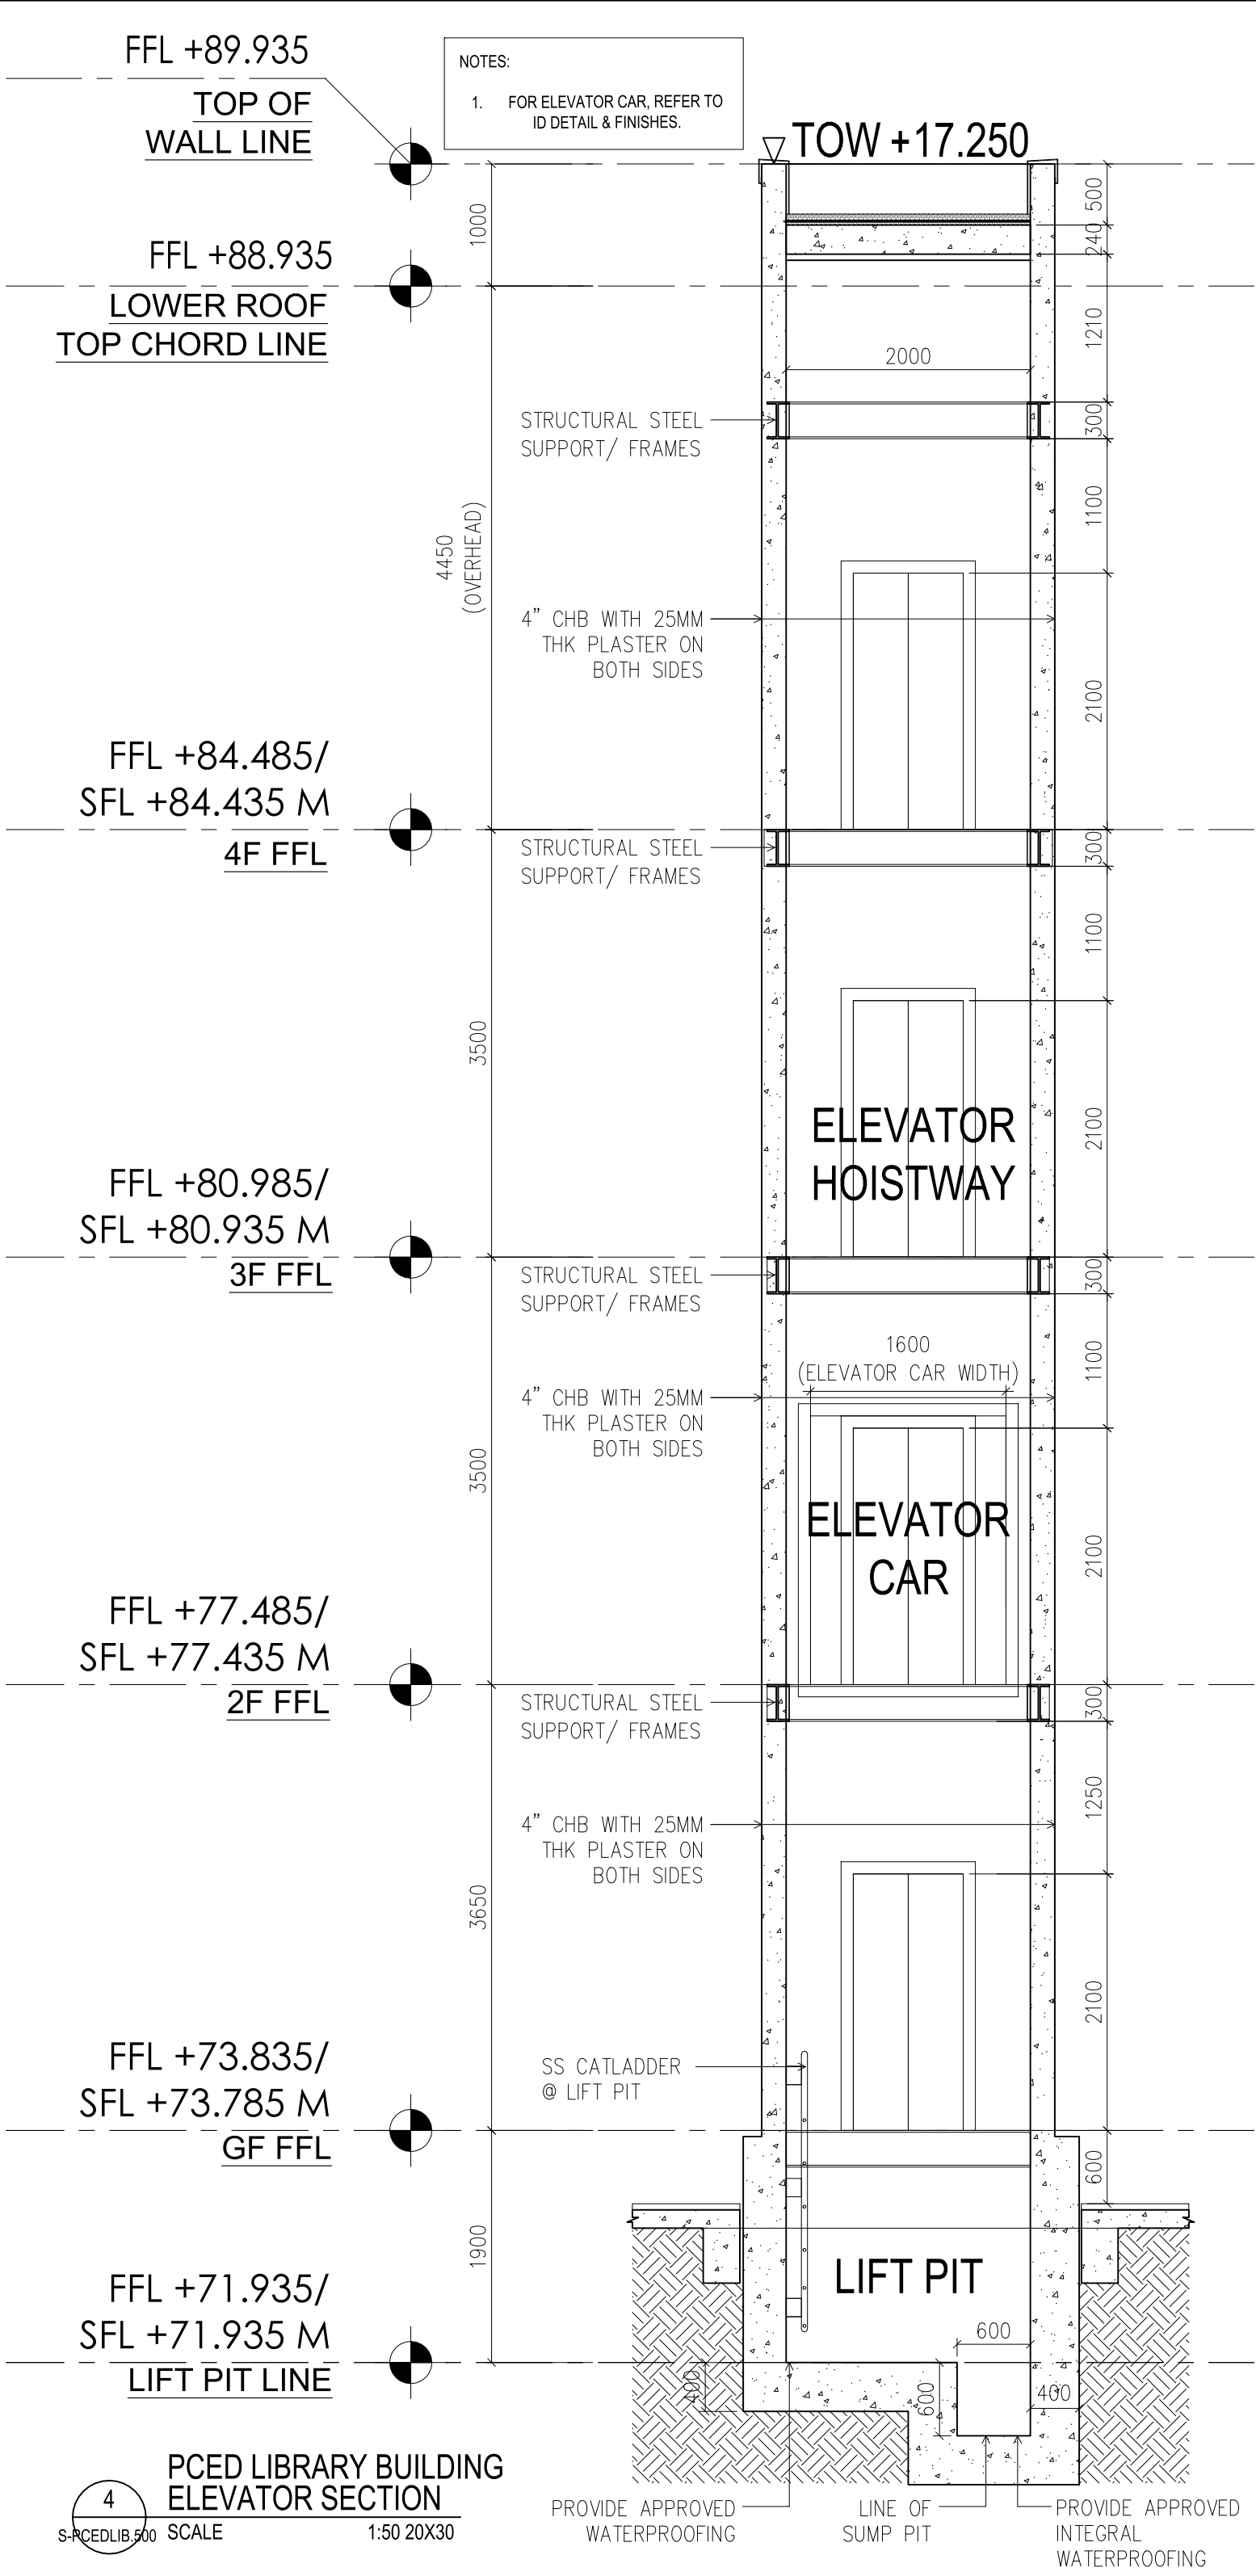

PCED LIBRARY BUILDING
ELEVATOR SECTION
SCALE 1:50 20X30

LEGEND	
1	ROOM LABELS
1A.	ROOM NUMBERING
1A.01	SPACE TYPE: L- LOBBIES F- FUNCTION ROOMS (Admin Offices, Classrooms, Wards, Management Office, Fire Command Center, etc.) M- MECHANICAL/ELECTRICAL and other utility rooms. T- Toilets, Pantries, Kitchens, Cleaners, Closets, and other room/tapes with wet service areas. C- CIRCULATION SPACES R- RETAIL
1A.02	FLOOR LEVEL: 1B 1st Basement 01 Ground Floor 02 2nd Floor 03 3rd Floor 04 4th Floor 05 5th Floor 06 6th Floor RD Roof Deck RF Roof Level
1B.	ROOM NAME ABBREVIATIONS
1B.01	UTILITY ROOMS EE ELECTRICAL ROOM AUX AUXILIARY ROOM FE FIRE EXIT MT MALE TOILET FT FEMALE TOILET PWD TOILET FOR PERSONS WITH DISABILITIES
1B.02	OTHERS: DS DOWN SPOUT / ROOF DRAIN FD FLOOR DRAIN PE PASSENGER ELEVATOR SE SERVICE ELEVATOR
2	WALL TYPES
2A.	REINFORCED CONCRETE COLUMNS / REINFORCED CONCRETE SHEAR WALLS 150MM THK CHB WITH 25MM PLASTER ON BOTH SIDES 100MM THK CHB WITH 25MM PLASTER ON BOTH SIDES 100MM THK CHB: BARE FINISH
3	FINISHES
3A.	FLOOR FINISHES
FF 1	POLISHED CONCRETE, TO ARCHITECT'S APPROVAL
FF 2	600MM X 600MM NON-SLIP HOMOGENOUS TILES; COLOR BY ARCHITECT
FF 3	600MM X 600MM NON-SLIP HOMOGENOUS TILES W/ WATERPROOFING; COLOR BY ARCHITECT
FF 4	300MM X 300MM NON-SLIP VITRIFIED CERAMIC TILES
FF 5	300MM X 300MM NON-SLIP VITRIFIED CERAMIC TILES W/ WATERPROOFING
FF 6	300MM X 600MM NON-SLIP HOMOGENOUS TILES; COLOR BY ARCHITECT
FF 7	300MM X 600MM NON-SLIP HOMOGENOUS TILES W/ WATERPROOFING; COLOR BY ARCHITECT
FF 8	REPAIR & REHABILITATION ON EXISTING GRANOLITHIC FINISH (@ GROUND FLOOR) APPLICATION OF TWO COATS SANDING SEALER & TWO COATS POLYURETHANE
FF 9	600X600MM CERAMIC TILES FLOOR FINISH
FF 10	PLAIN CEMENT SMOOTH FINISH WITH WATERPROOFING
3B.	WALL FINISHES
WF 1	PLASTERED AND PAINTED SEMI-GLOSS LATEX; COLOR BY ARCHITECT
WF 2	600MM X 600MM HOMOGENOUS TILES; COLOR BY ARCHITECT
WF 3	300MM X 600MM VITRIFIED CERAMIC TILES
WF 4	PLASTERED AND PAINTED WITH PLASTIC GUIDE GROOVES; PAINT COLOR BY ARCHITECT
WF 5	300MM X 200MM MOSAIC TILES
TL 1	SOLID SURFACE
TL 2	TOP OF LEDGE IN XXX
3C.	CEILING FINISHES
CF 1	9MM PICEM BOARD ON STANDARD METAL FURRING; COLOR BY ARCHITECT
CF 2	PAINTED SLAB/BEAM SOFFIT; COLOR BY ARCHITECT
CF 3	WPC CEILING; COLOR BY ARCHITECT
CF 4	9MM PAINTED MOISTURE-RESISTANT GYPSUM BOARD ON STANDARD METAL FURRING
CF 5	ACOUSTICAL CEILING BOARDS ON STANDARD METAL FURRING

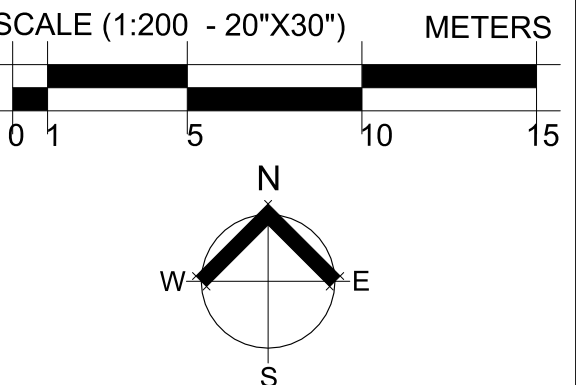

 RDes Consultants, Incorporated UNIT MR. WEST WING BUILDING, 107 WEST AVE., BRGY. BUNAGUI QUEZON CITY 1105 TEL. NOS. : (02) 9867751 EMAIL ADDRESS : architects@rdesplus.com	PREPARED: JOEROVEN M. LUMAGAS STRUCTURAL ENGINEER	PROJECT AND LOCATION: Supply of Labor and Materials for the Construction of Elevator Shafts of Passenger Elevators for PCED Buildings	SHEET CONTENT : PCED LIBRARY BUILDING ELEVATOR DETAILS	ENGINEER: JOEROVEN M. LUMAGAS STRUCTURAL ENGINEER PRC REG. 0118668 REG. DATE: 12/07/2010 VALID UNTIL: 08/29/2025 ISSUED AT: MANILA	PTR No.: 12814264J ISSUED ON: 01/14/2025 ISSUED AT: LAS PIÑAS CITY TIN No.: 280-306-642	END USER : MA. JOY V. ABRENICA EXECUTIVE DIRECTOR PHILIPPINE CENTER FOR ECONOMIC DEVELOPMENT DATE:	SET NO. A 1 4	SHEET NO. 1 4
	SUBMITTED: PROJECT MANAGER							