




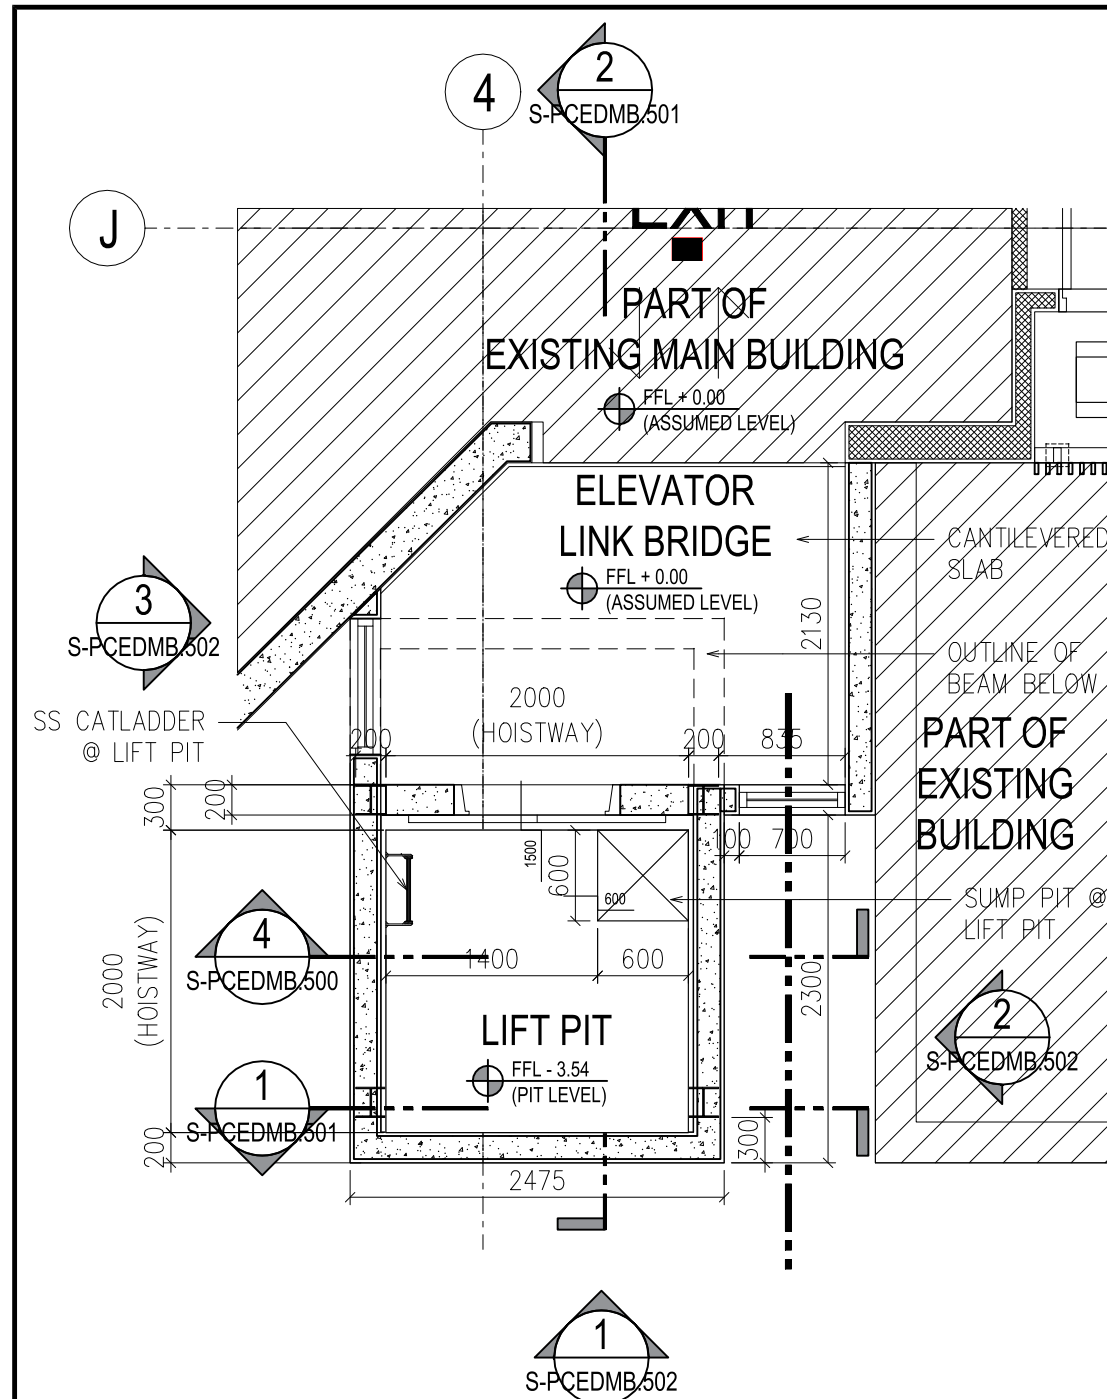


PCED MAIN BUILDING - ELEVATOR DETAIL  
GROUND FLOOR PLAN  
SCALE 1:50 20X30

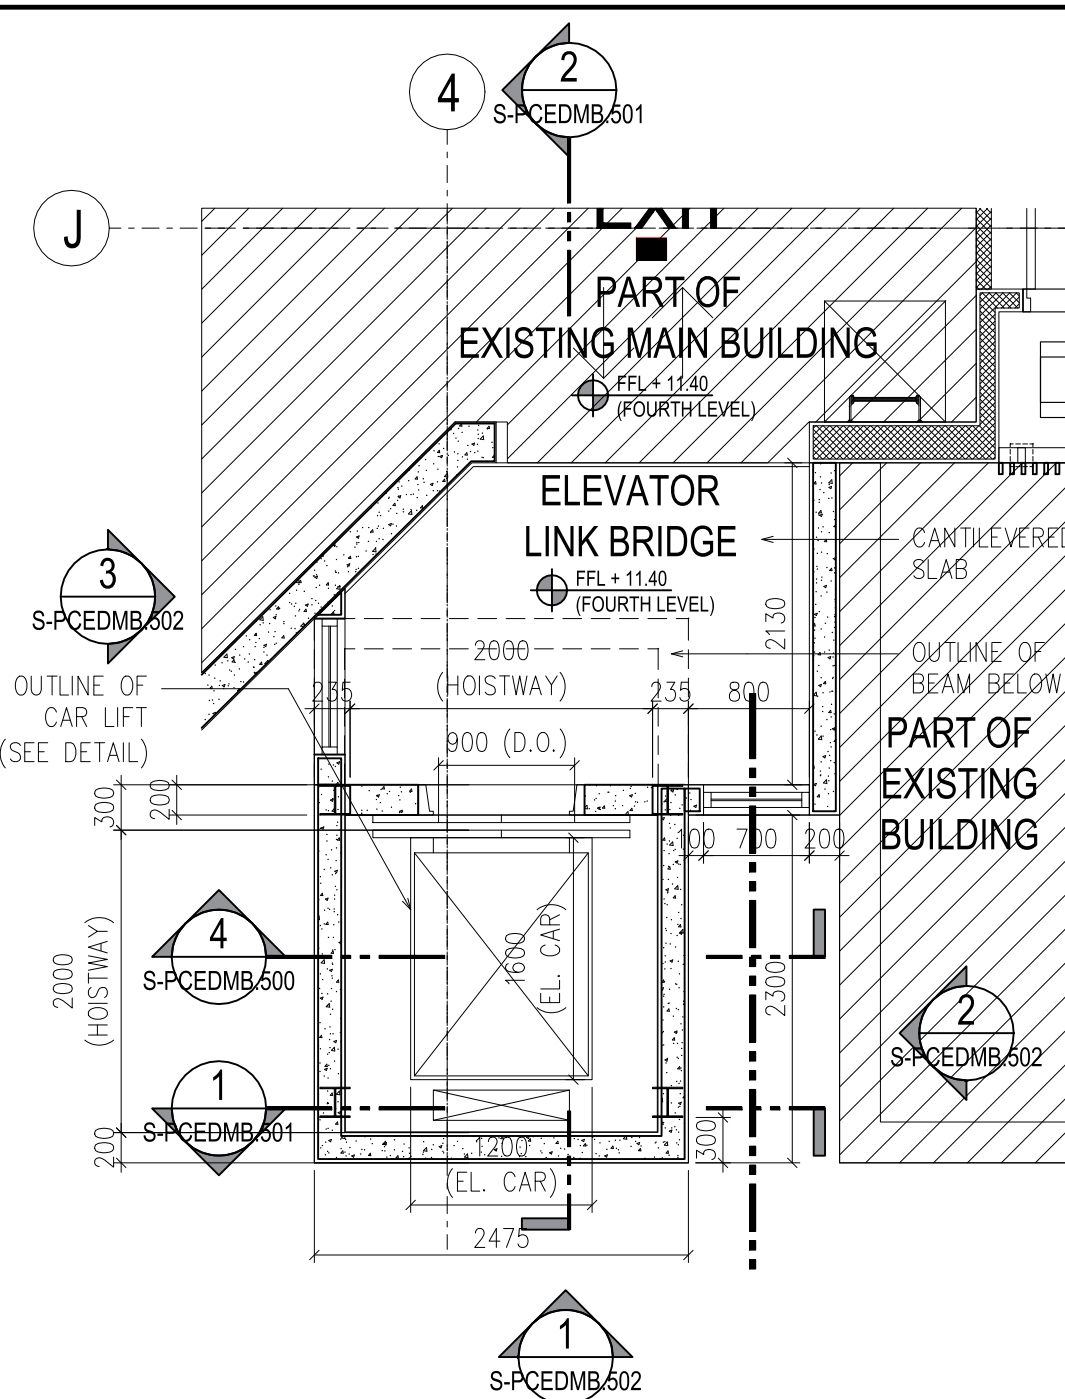

PCED MAIN BUILDING - ELEVATOR DETAIL  
SECOND - FOURTH FLOOR PLAN  
SCALE 1:50 20X30

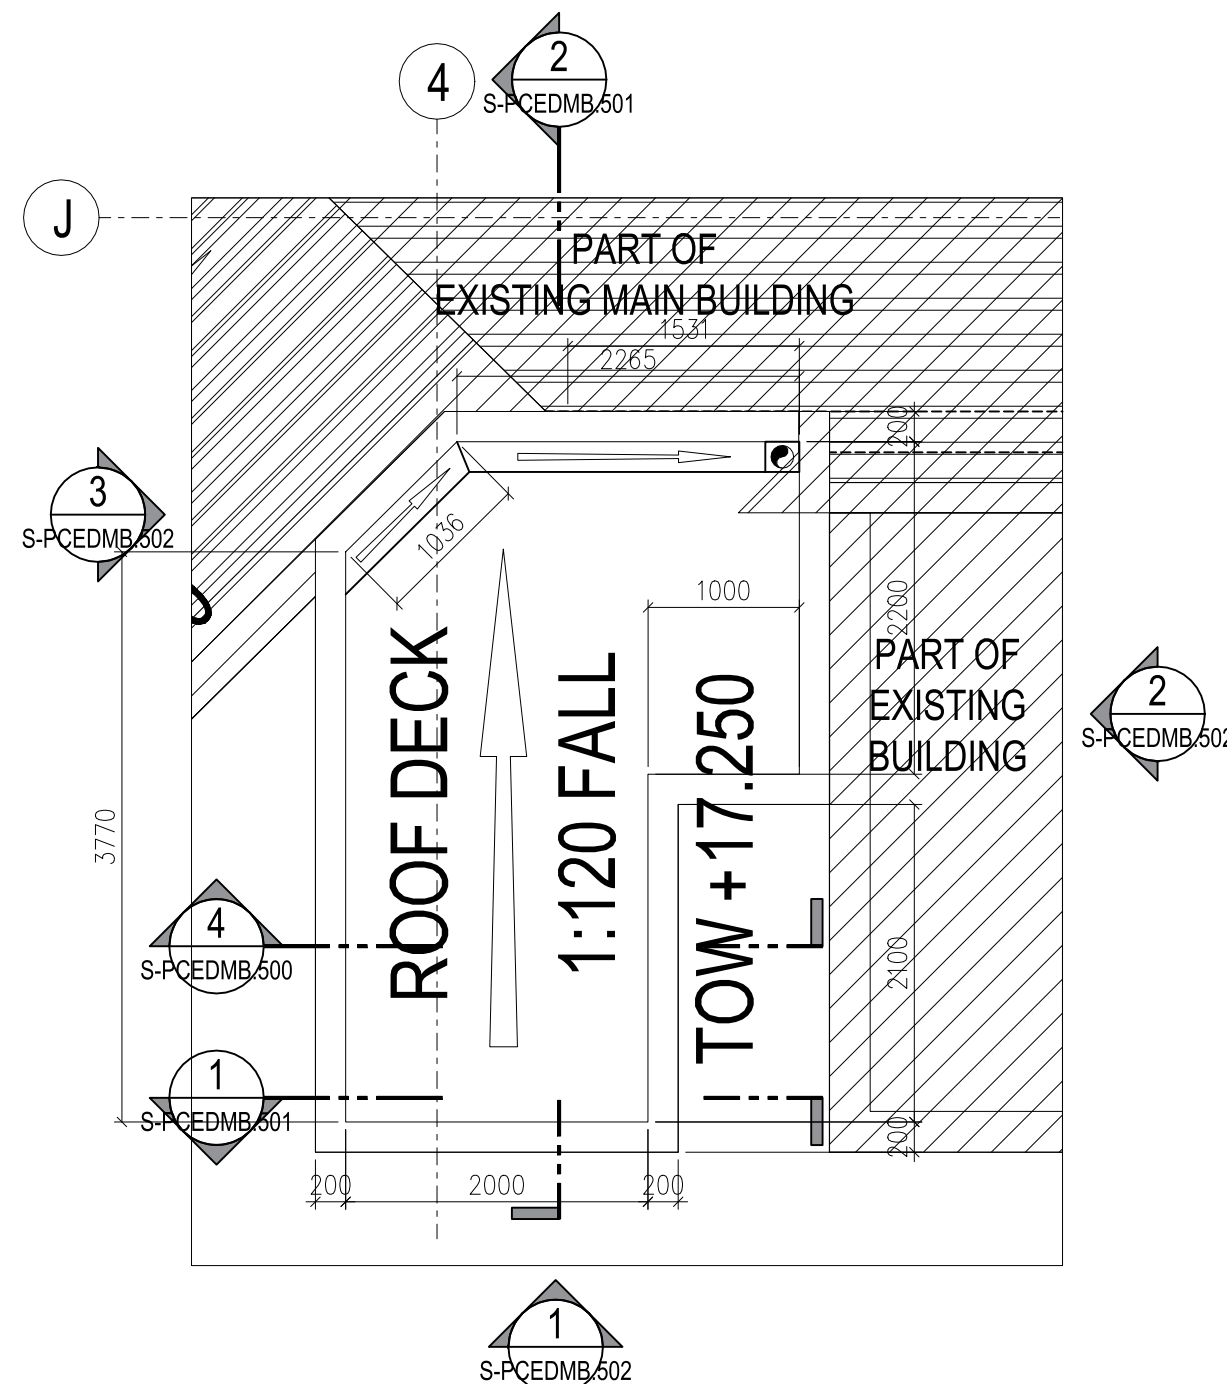


PCED MAIN BUILDING - ELEVATOR DETAIL  
ROOF PLAN  
SCALE 1:50 20X30

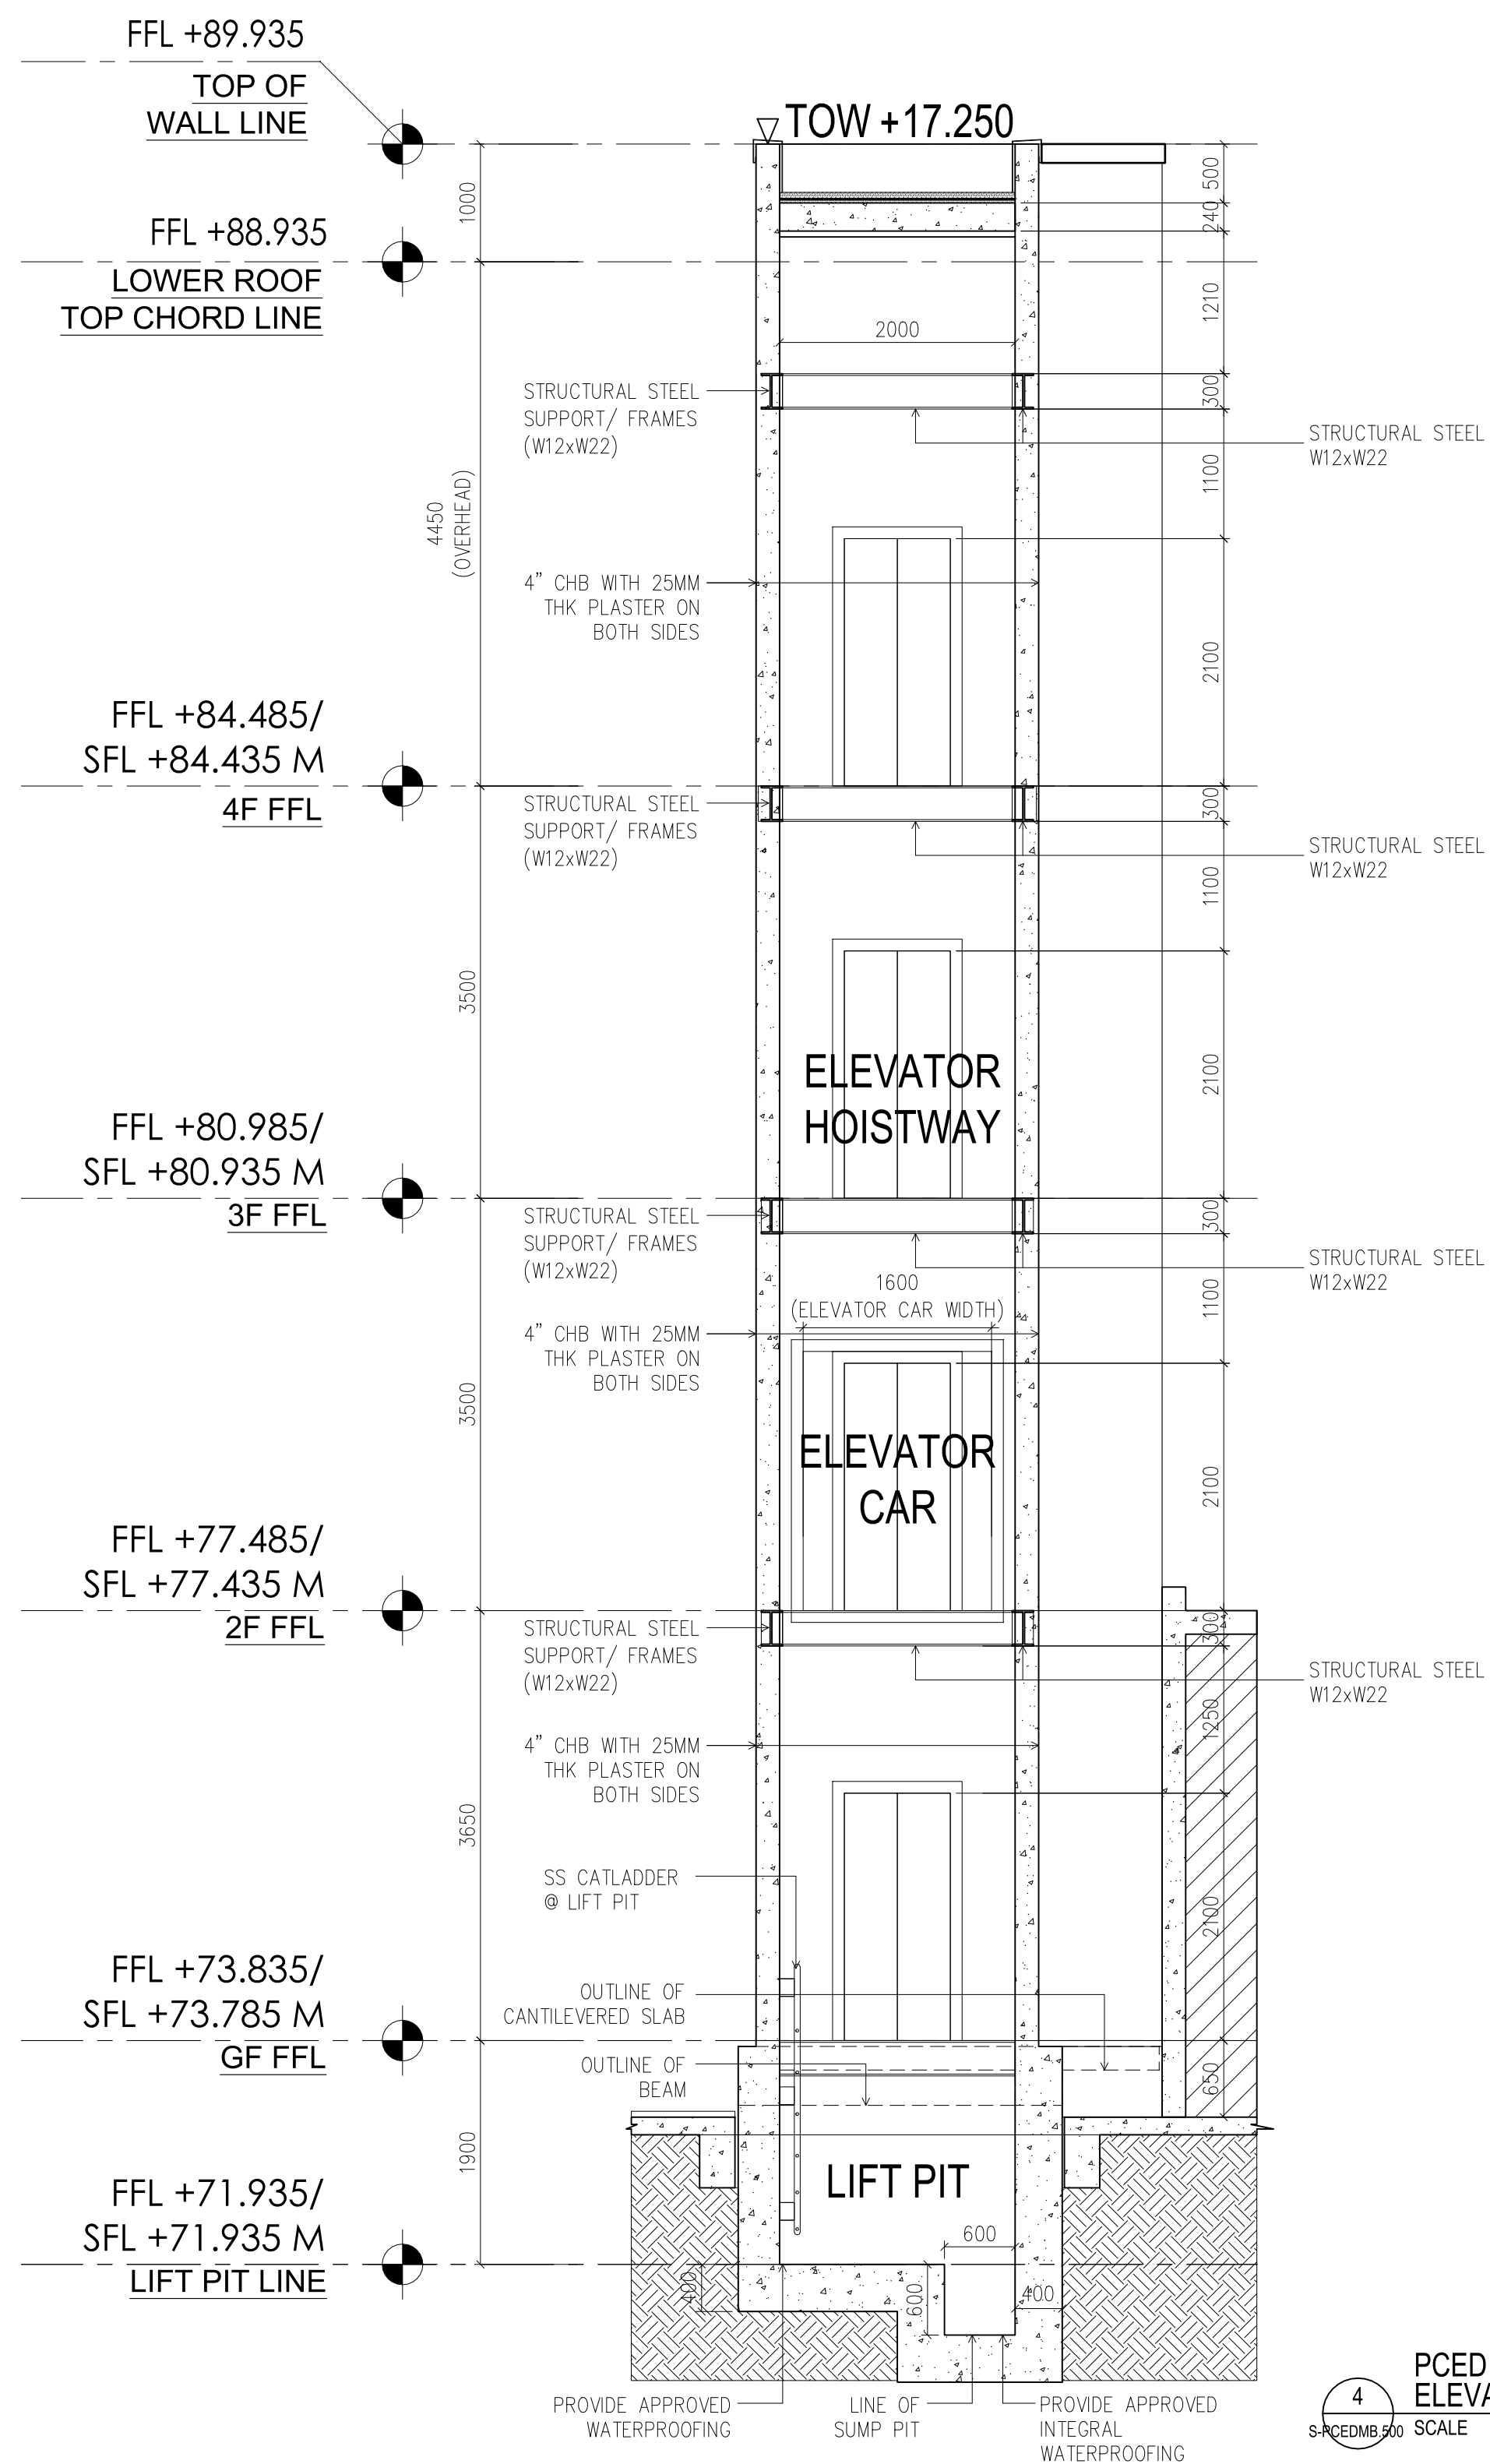


PCED MAIN BUILDING  
ELEVATOR SECTION  
SCALE 1:50 20X30


|   |                                                                                                 |   |                                                                  |   |  |  |  |   |                     |                     |
|---|-------------------------------------------------------------------------------------------------|---|------------------------------------------------------------------|---|--|--|--|---|---------------------|---------------------|
|  <b>RDes Consultants, Incorporated</b><br><small>UNIT MR. WEST WING BUILDING, 107 WEST AVE., BRGY. BUNAGAD QUEZON CITY 1105</small><br><small>TEL. NOS. : (02) 9867751</small><br><small>EMAIL ADDRESS : architects@rdesplus.com</small> | <b>PREPARED:</b><br><b>DAVID V. RIVERA</b><br>ARCHITECT<br><b>SUBMITTED:</b><br>PROJECT MANAGER | <b>PROJECT AND LOCATION:</b><br>Supply of Labor and Materials for the Construction of Elevator Shaft of Passenger Scenic Elevator for PCED Buildings UP Diliman, Quezon City | <b>SHEET CONTENT :</b><br>PCED MAIN BUILDING<br>ELEVATOR DETAILS | <b>ENGINEER:</b><br><b>JOEROVEN M. LUMAGAS</b><br>STRUCTURAL ENGINEER<br><small>PRC REG. 0118668<br/>         REG. DATE: 12/07/2010<br/>         VALID UNTIL: 08/29/2025<br/>         ISSUED AT: MANILA</small><br><small>PTR No.: 12814264J<br/>         ISSUED ON: 01/14/2025<br/>         ISSUED AT: LAS PIÑAS CITY<br/>         TIN No.: 260-306-642</small> |  |  |  | <b>END USER :</b><br><b>MA. JOY V. ABRENICA</b><br>EXECUTIVE DIRECTOR<br>PHILIPPINE CENTER FOR ECONOMIC DEVELOPMENT<br>DATE: | SET NO.<br>S<br>1 4 | SHEET NO.<br>1<br>4 |
|---|-------------------------------------------------------------------------------------------------|---|------------------------------------------------------------------|---|--|--|--|---|---------------------|---------------------|

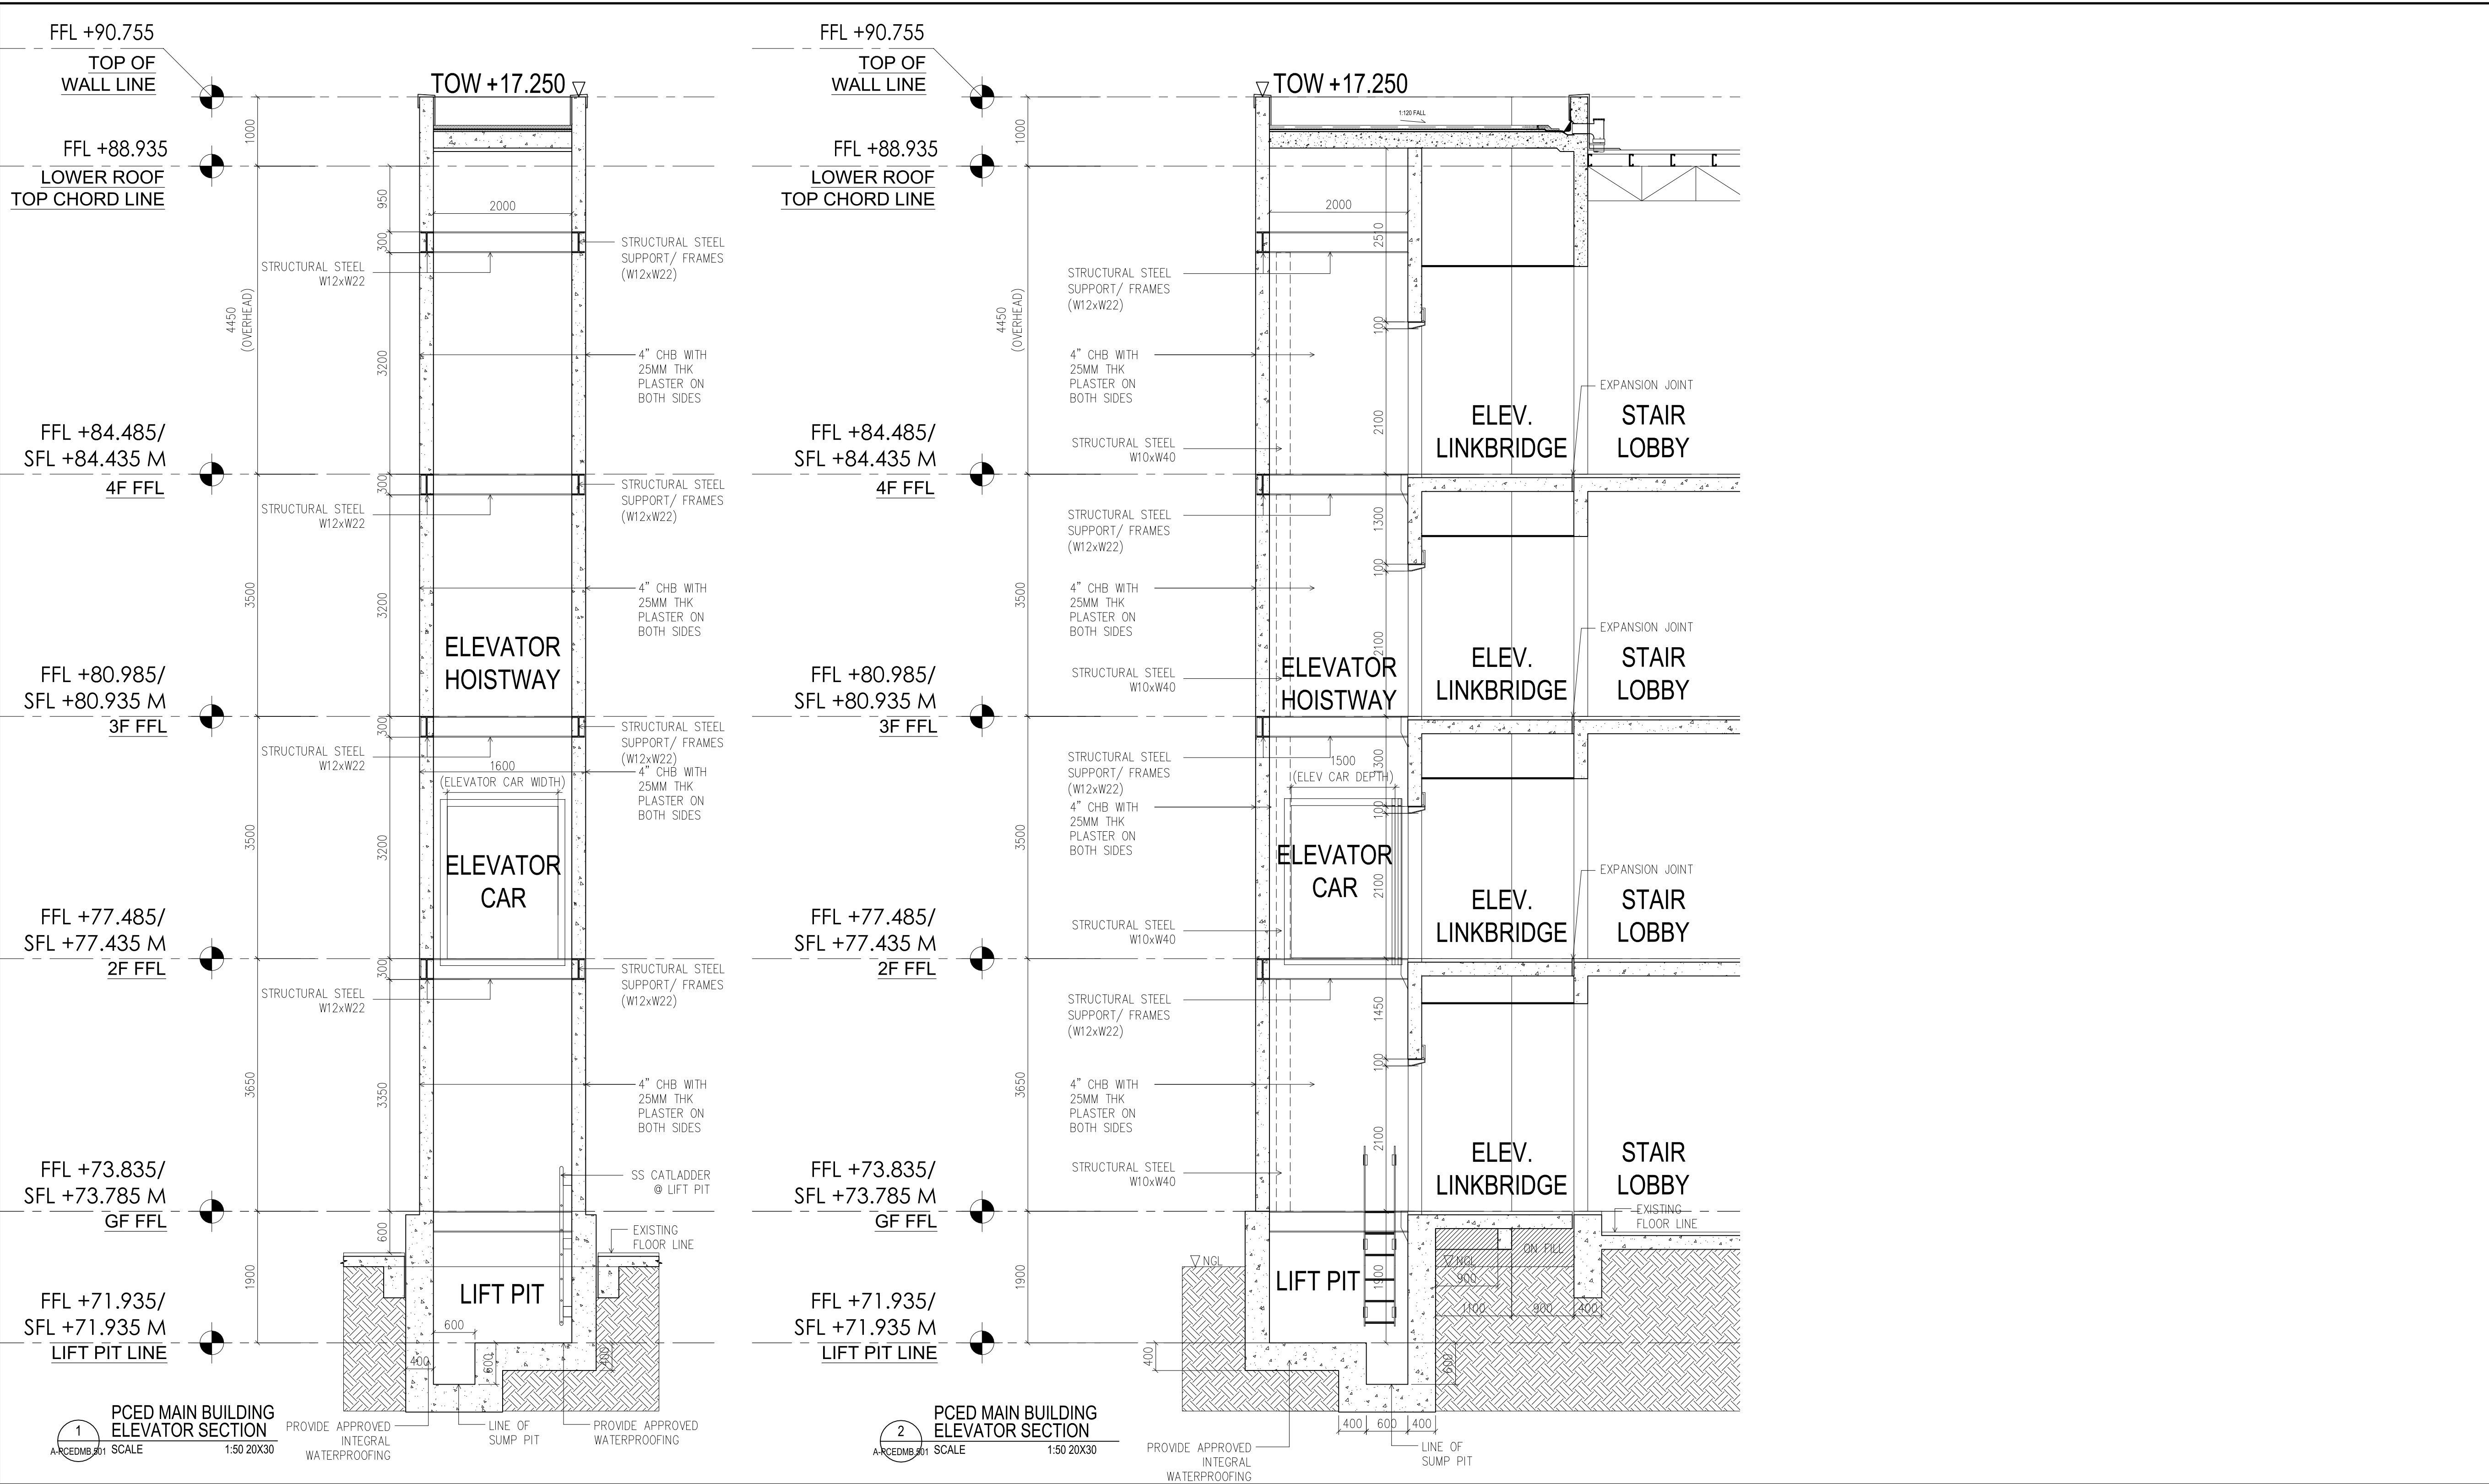


|   |                                                  |   |                                                               |   |  |  |   |                                |                                 |
|---|--------------------------------------------------|---|---------------------------------------------------------------|---|--|--|---|--------------------------------|---------------------------------|
| <div><div><div></div></div><div><div>RDes Consultants, Incorporated</div><div>UNIT MR. WEST WING BUILDING, 101 WEST AVE., BLDG. BUNGALOW QUEZON CITY 1105</div><div>TEL. NOS. : (02) 9867751</div><div>EMAIL ADDRESS : architects@rdesplus.com</div></div></div> | PREPARED:<br><b>DAVID V. RIVERA</b><br>ARCHITECT | PROJECT AND LOCATION:<br><br>Supply of Labor and Materials for the Construction of Elevator<br>Shaft of Passenger Scenic Elevator for PCED Buildings<br>UP Diliman, Quezon City | SHEET CONTENT :<br><br>PCED MAIN BUILDING<br>ELEVATOR DETAILS | ENGINEER:<br><br><b>JOEROVEN M. LUMAGAS</b><br>STRUCTURAL ENGINEER<br><br>PRC REG. 0118668<br>REG. DATE: 12/07/2010<br>VALID UNTIL: 08/29/2025<br>ISSUED AT: MANILA |  |  | END USER :<br><br><b>MA. JOY V. ABRENICA</b><br>EXECUTIVE DIRECTOR<br>PHILIPPINE CENTER FOR ECONOMIC DEVELOPMENT<br>DATE: | SET NO.<br><div>S<br/>24</div> | SHEET NO.<br><div>2<br/>4</div> |
|   | SUBMITTED:                                       |   |                                                               |   |  |  |   |                                |                                 |
|   | PROJECT MANAGER                                  |   |                                                               |   |  |  |   |                                |                                 |

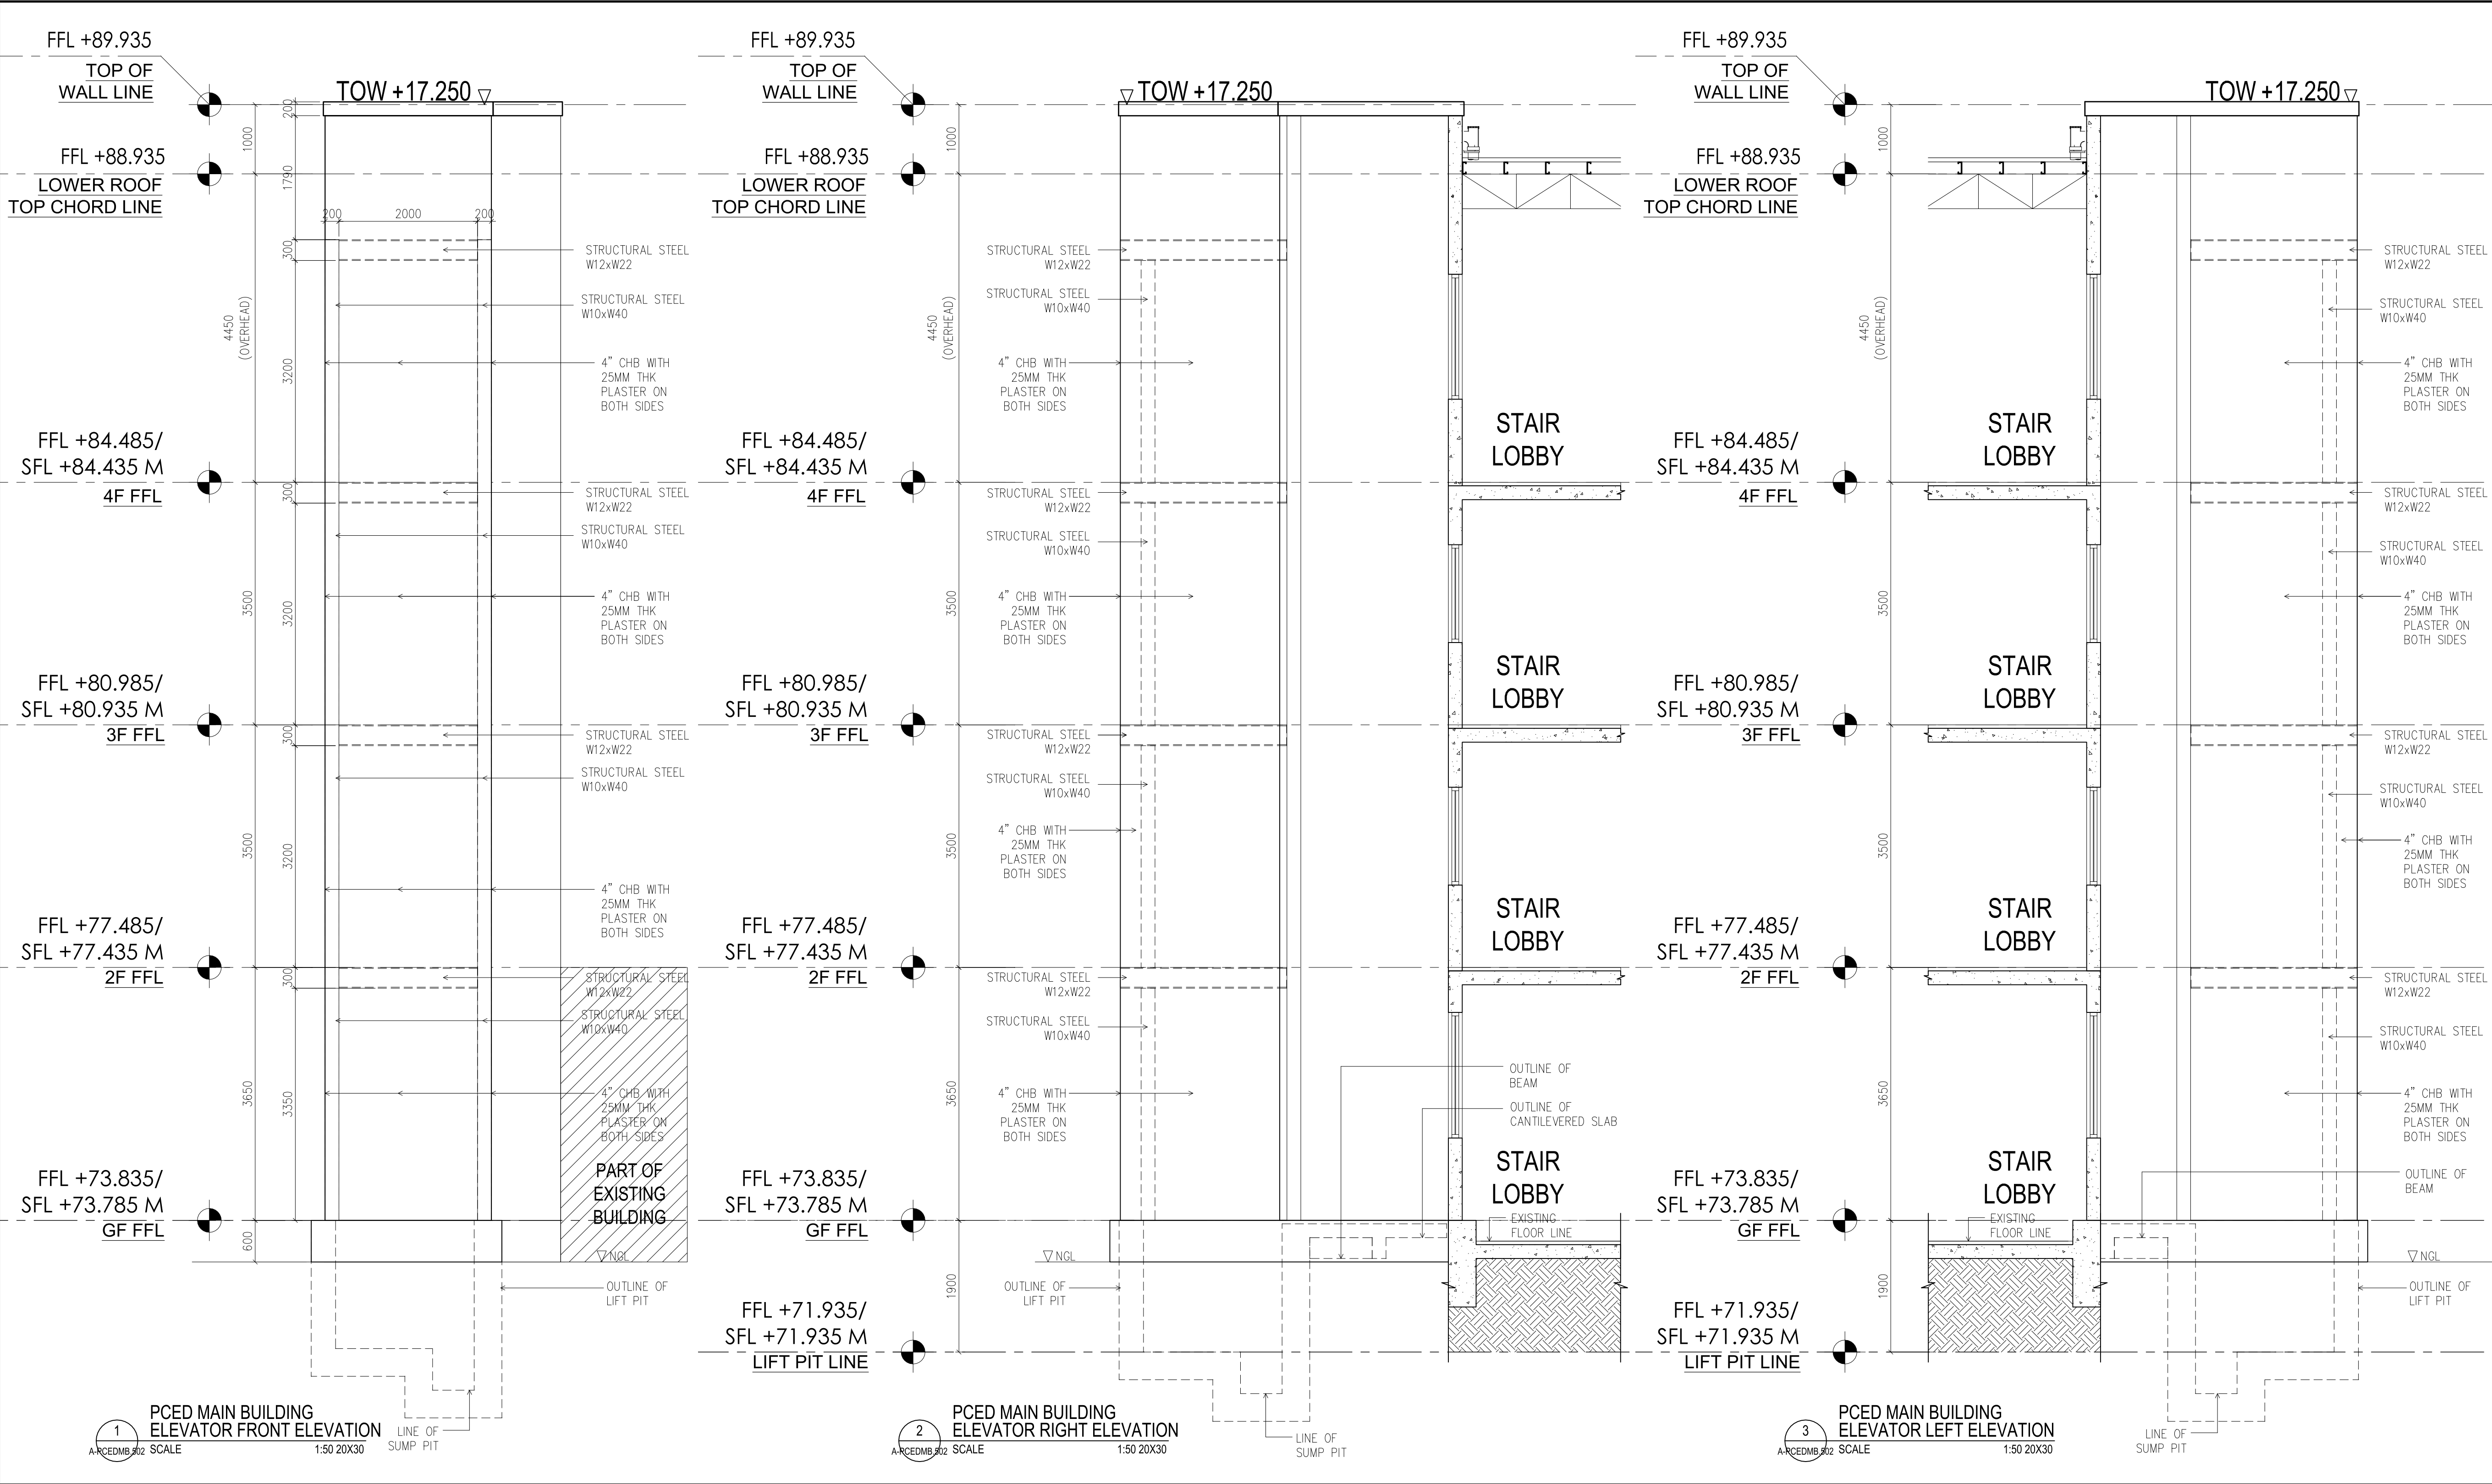



|   |   |   |                                                                           |   |  |  |  |   |                                                |                                                |
|---|---|---|---------------------------------------------------------------------------|---|--|--|--|---|------------------------------------------------|------------------------------------------------|
| <div><b>RDes Consultants, Incorporated</b><br/><small>UNIT MR. WEST WING BUILDING, 107 WEST AVE., BRGY. BUNAGAD QUEZON CITY 1105</small><br/>TEL. NOS. : (02) 9867751<br/>EMAIL ADDRESS : architects@rdesplus.com</div> | <div>PREPARED:<br/><b>DAVID V. RIVERA</b><br/>ARCHITECT</div> <div>SUBMITTED:</div> <div>PROJECT MANAGER</div> | <div>PROJECT AND LOCATION:</div> <div>Supply of Labor and Materials for the Construction of Elevator Shaft of Passenger Scenic Elevator for PCED Buildings UP Diliman, Quezon City</div> | <div>SHEET CONTENT :</div> <div>PCED MAIN BUILDING ELEVATOR DETAILS</div> | <div>ENGINEER:</div> <div><b>JOEROVEN M. LUMAGAS</b><br/>STRUCTURAL ENGINEER</div> <div>PRC REG. 0118668<br/>REG. DATE: 12/07/2010<br/>VALID UNTIL: 08/29/2025<br/>ISSUED AT: MANILA</div> <div>PTR No.: 12814264J<br/>ISSUED ON: 01/14/2025<br/>ISSUED AT: LAS PIÑAS CITY<br/>TIN No.: 260-306-642</div> |  |  |  | <div>END USER :</div> <div><b>MA. JOY V. ABRENICA</b><br/>EXECUTIVE DIRECTOR<br/>PHILIPPINE CENTER FOR ECONOMIC DEVELOPMENT<br/>DATE:</div> | <div>SET NO.</div> <div><b>S</b><br/>3 4</div> | <div>SHEET NO.</div> <div><b>3</b><br/>4</div> |
|---|---|---|---------------------------------------------------------------------------|---|--|--|--|---|------------------------------------------------|------------------------------------------------|

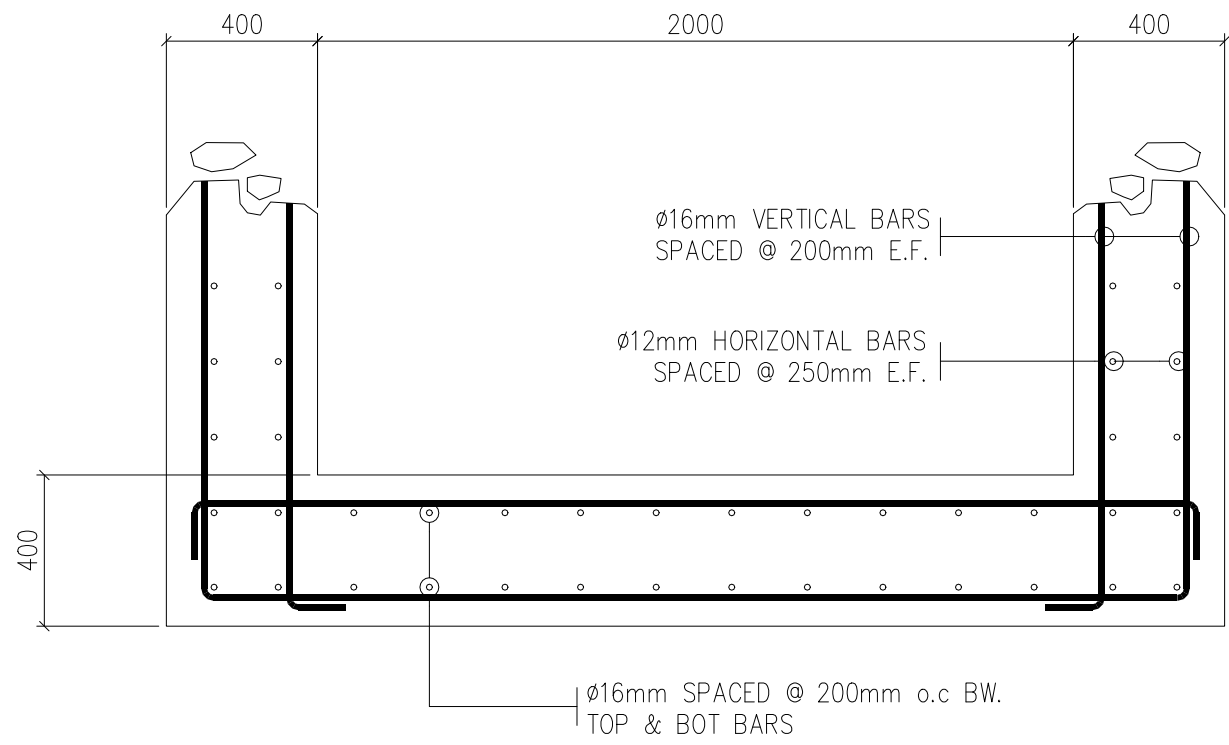

1  
PCED MAIN BUILDING - ELEVATOR DETAIL  
REINFORCEMENT DETAIL  
SCALE 1:50 20X30


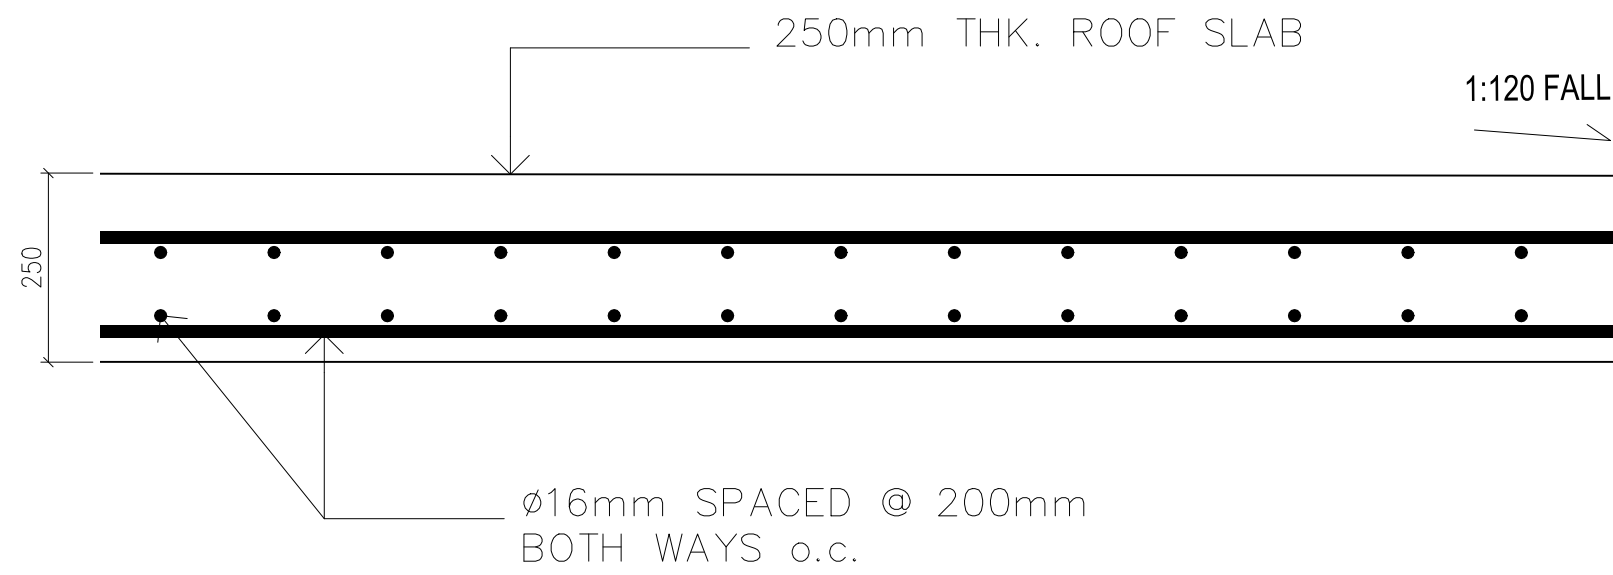


3  
PCED MAIN BUILDING - RC SLAB  
REINFORCEMENT DETAIL  
SCALE 1:50 20X30

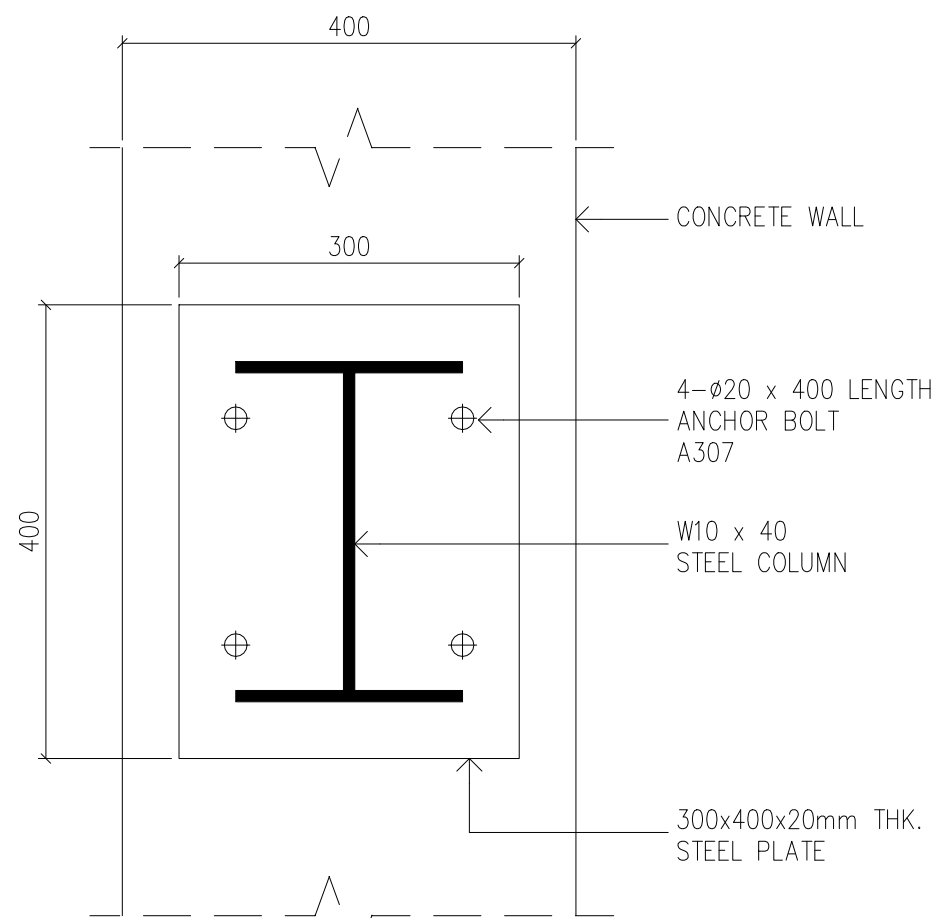
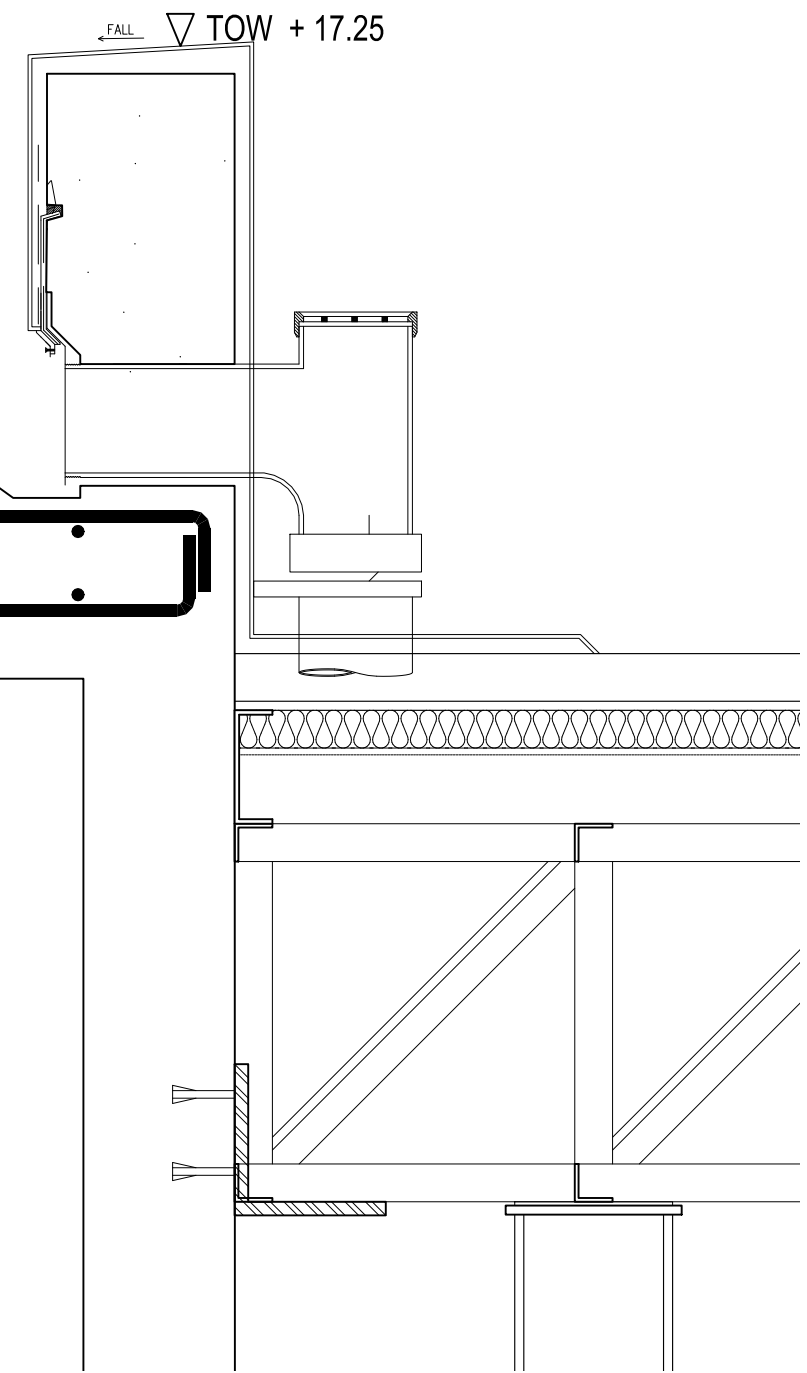


2  
PCED MAIN BUILDING - ELEVATOR  
ANCHOR BOLT SETTING  
SCALE 1:50 20X30


|   |                                                  |   |                                        |   |   |  |  |   |          |           |
|---|--------------------------------------------------|---|----------------------------------------|---|---|--|--|---|----------|-----------|
|  <b>RDes Consultants, Incorporated</b><br><small>UNIT MR. WEST WING BUILDING, 107 WEST AVE., BRGY. BUNGAO QUEZON CITY 1105</small><br><small>TEL. NOS. : (02) 9867751</small><br><small>EMAIL ADDRESS : architects@rdesplus.com</small> | PREPARED:<br><b>DAVID V. RIVERA</b><br>ARCHITECT | PROJECT AND LOCATION:   | SHEET CONTENT :                        | ENGINEER:   |   |  |  | END USER :                                                                                              | SET NO.  | SHEET NO. |
|   | SUBMITTED:<br><br>PROJECT MANAGER                | Supply of Labor and Materials for the Construction of Elevator<br>Shaft of Passenger Scenic Elevator for PCED Buildings<br>UP Diliman, Quezon City | PCED MAIN BUILDING<br>ELEVATOR DETAILS | <b>JOEROVEN M. LUMAGAS</b><br>STRUCTURAL ENGINEER<br><small>PRC REG. 0118668<br/>         REG. DATE: 12/07/2010<br/>         VALID UNTIL: 08/29/2025<br/>         ISSUED AT: MANILA</small> | <small>PTR No.: 12814264J<br/>         ISSUED ON: 01/14/2025<br/>         ISSUED AT: LAS PIÑAS CITY<br/>         TIN No.: 260-306-542</small> |  |  | <b>MA. JOY V. ABRENICA</b><br>EXECUTIVE DIRECTOR<br>PHILIPPINE CENTER FOR ECONOMIC DEVELOPMENT<br>DATE: | S<br>4 4 | 4<br>4    |

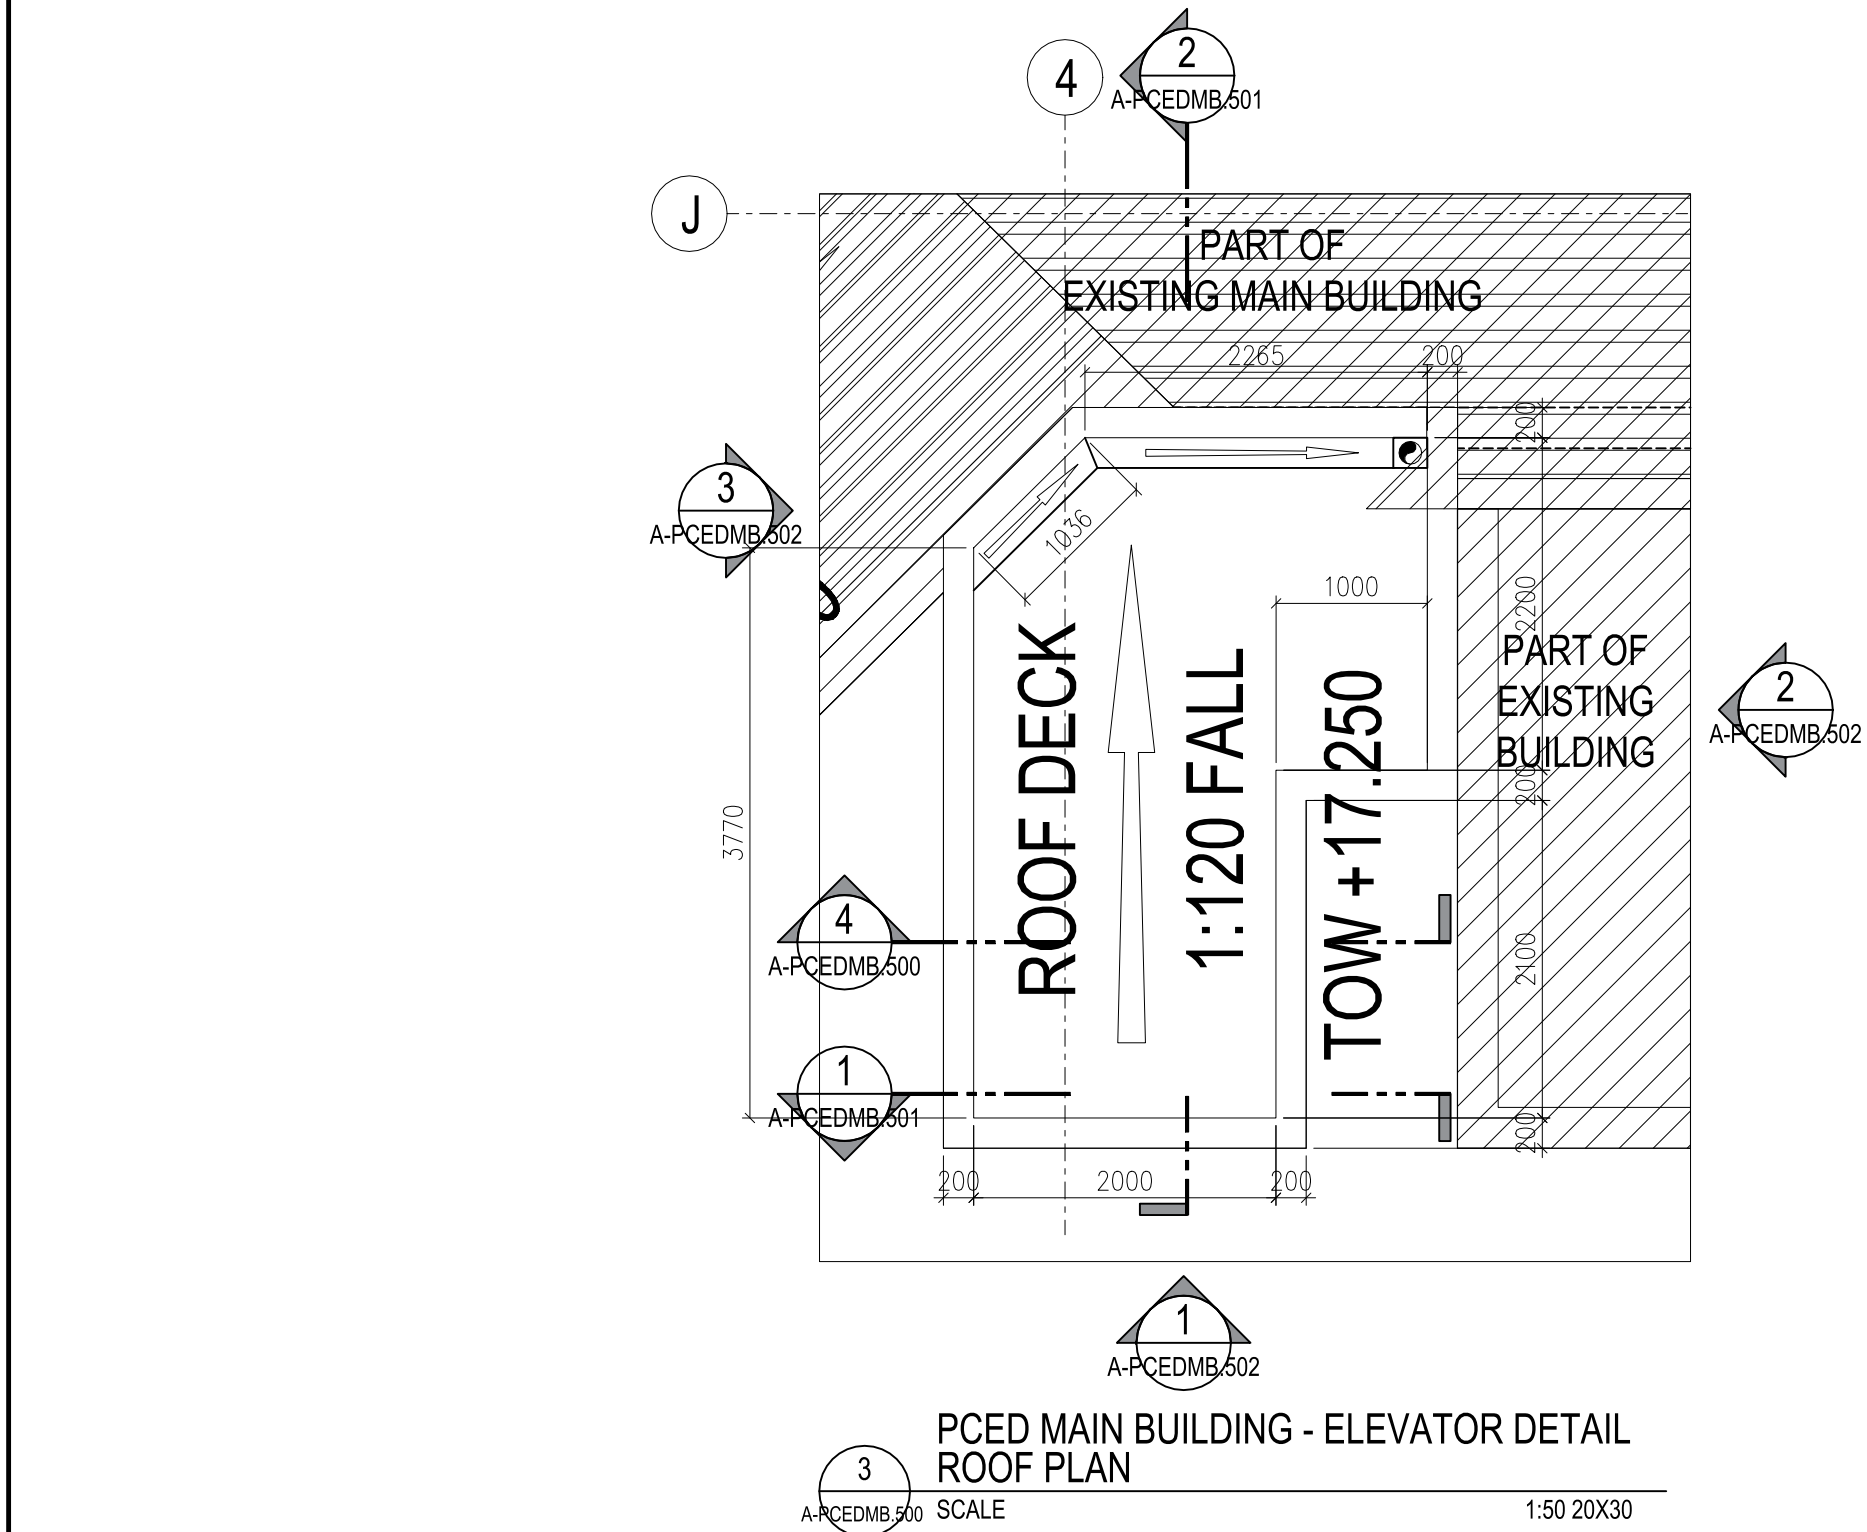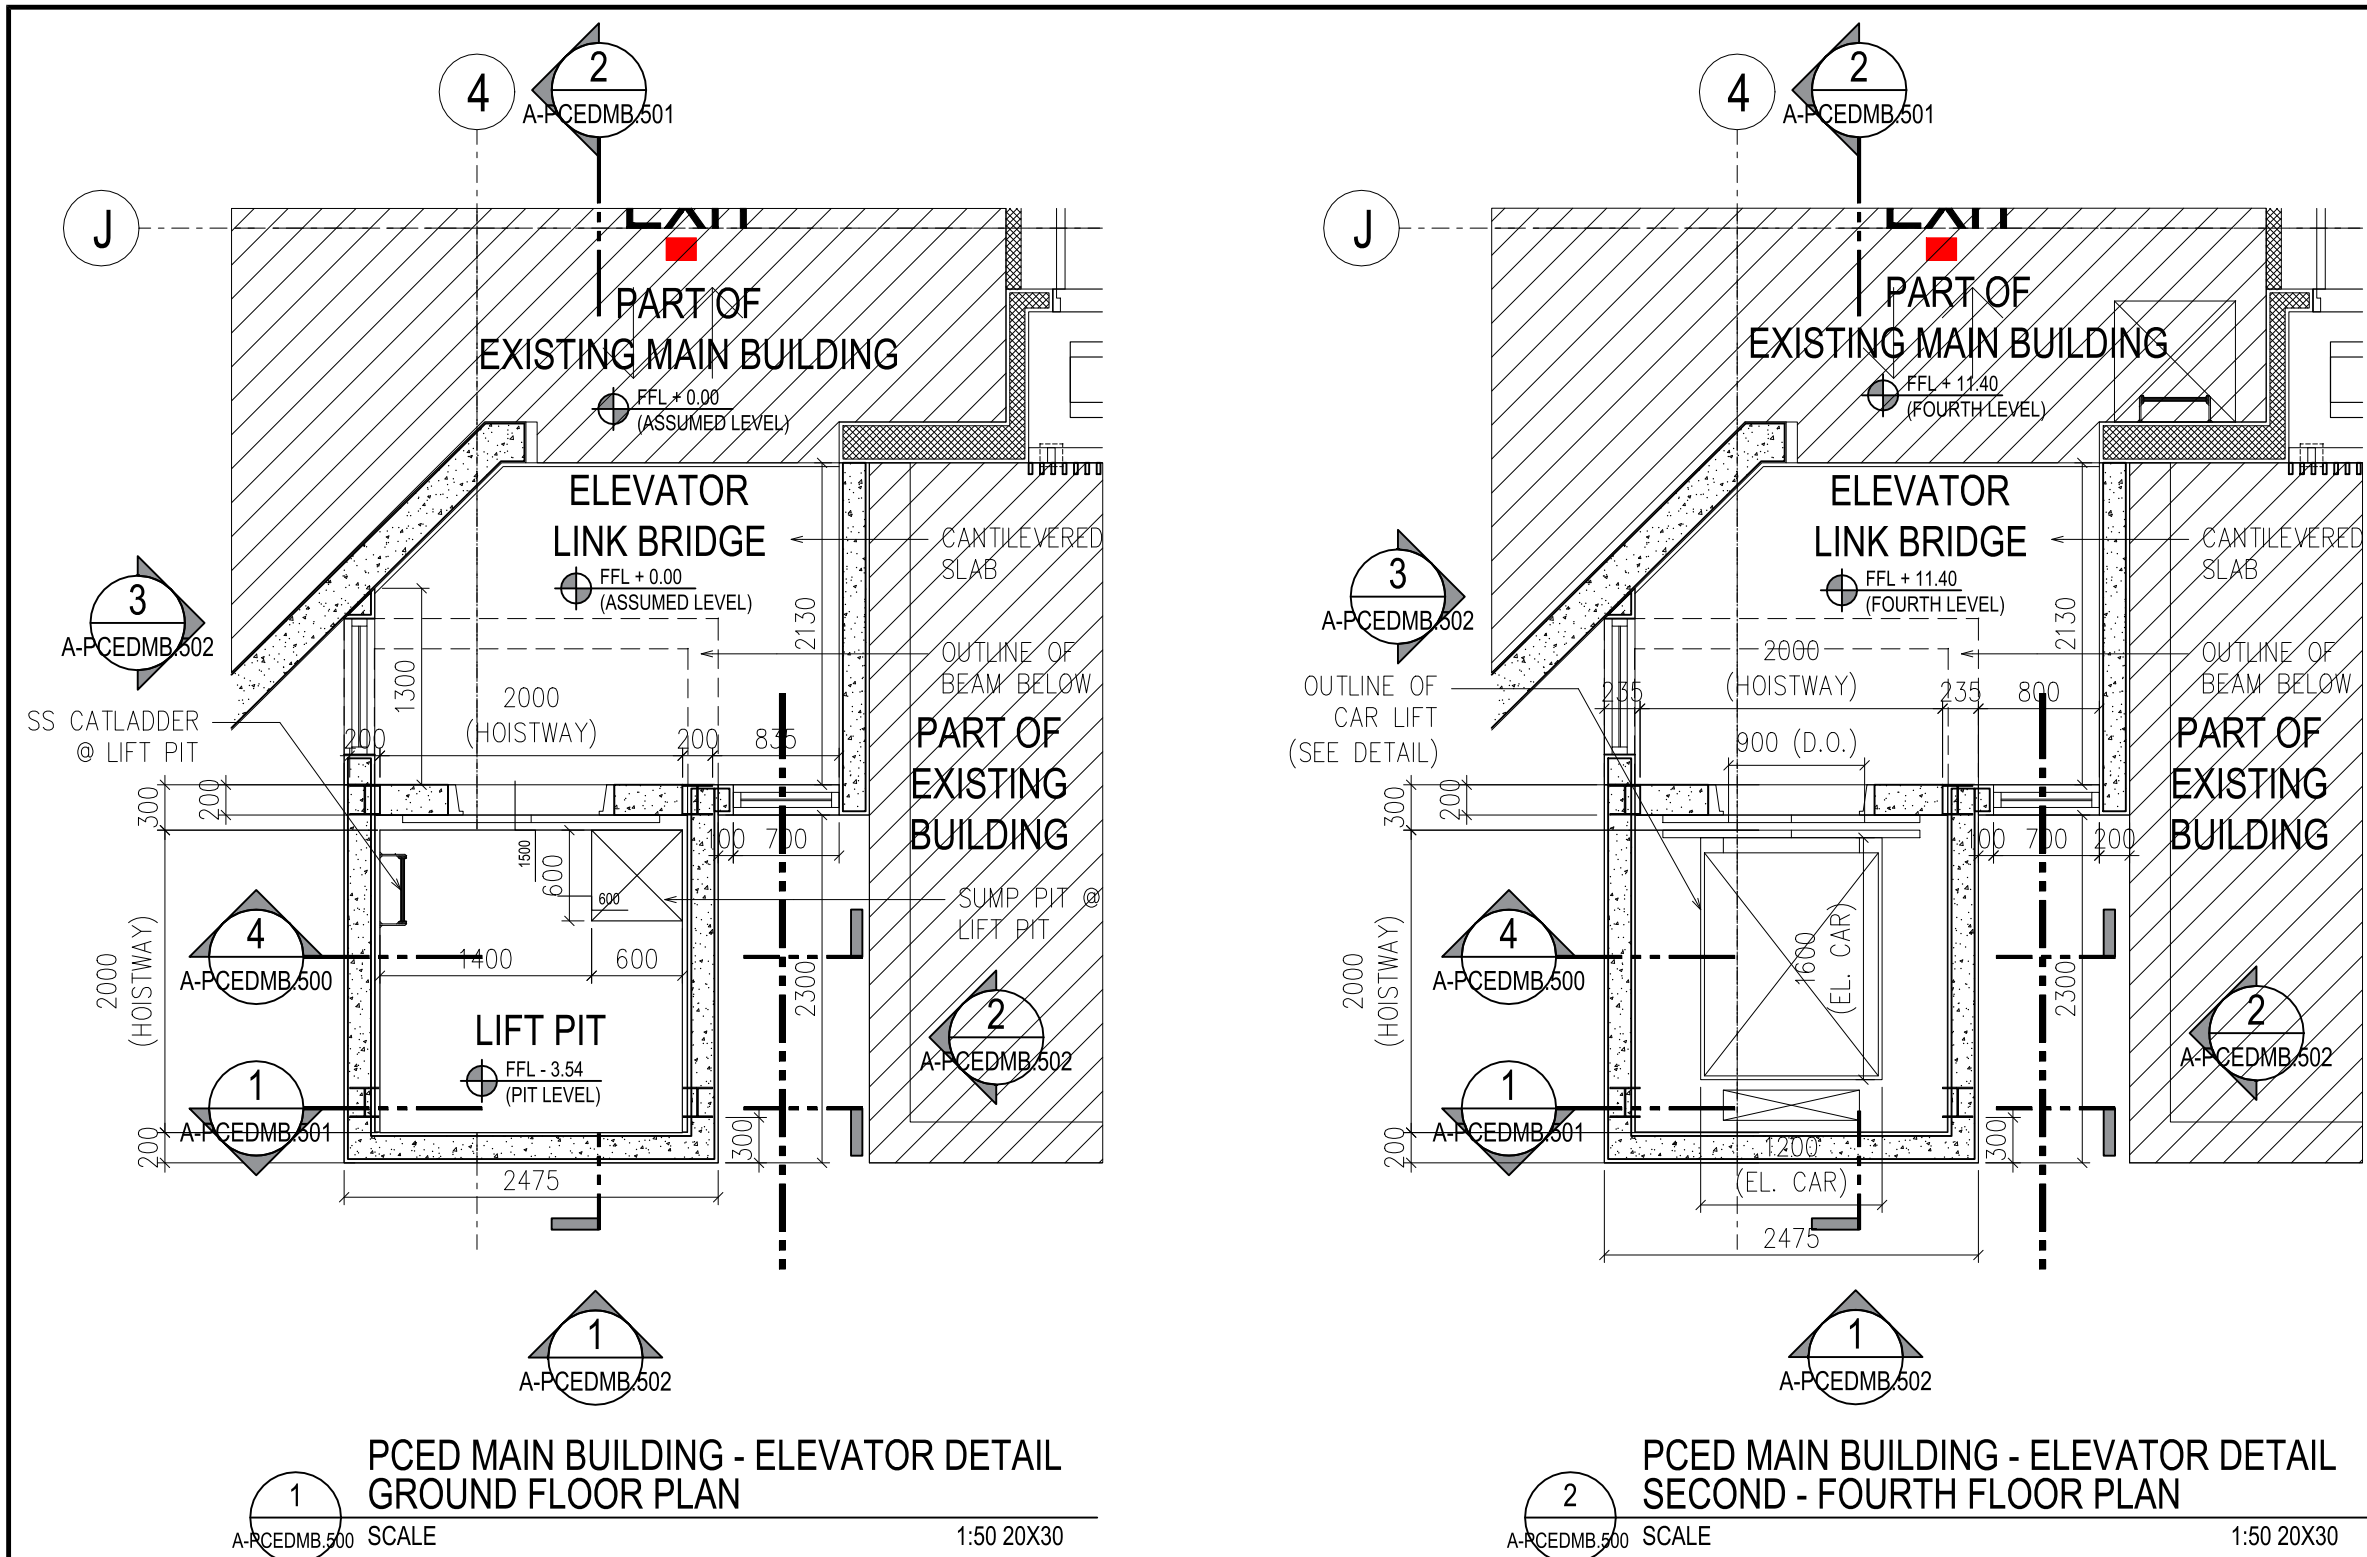

|   |                                                  |   |                                                               |
|---|--------------------------------------------------|---|---------------------------------------------------------------|
| <br>RDes Consultants, Incorporated<br>UNIT MR. WEST WING BUILDING, 107 WEST AVE., BRGY. BUNAGAD QUEZON CITY 1105<br>TEL. NOS. : (02) 9867751<br>EMAIL ADDRESS : architects@rdesplus.com | PREPARED:<br><b>DAVID V. RIVERA</b><br>ARCHITECT | PROJECT AND LOCATION:<br><b>Supply of Labor and Materials for the Construction of Elevator Shaft of Passenger Scenic Elevator for PCED Buildings UP Diliman, Quezon City</b> | SHEET CONTENT :<br><b>PCED MAIN BUILDING ELEVATOR DETAILS</b> |
|   | SUBMITTED:                                       |   |                                                               |
|   | PROJECT MANAGER                                  |   |                                                               |
|   |                                                  |   |                                                               |

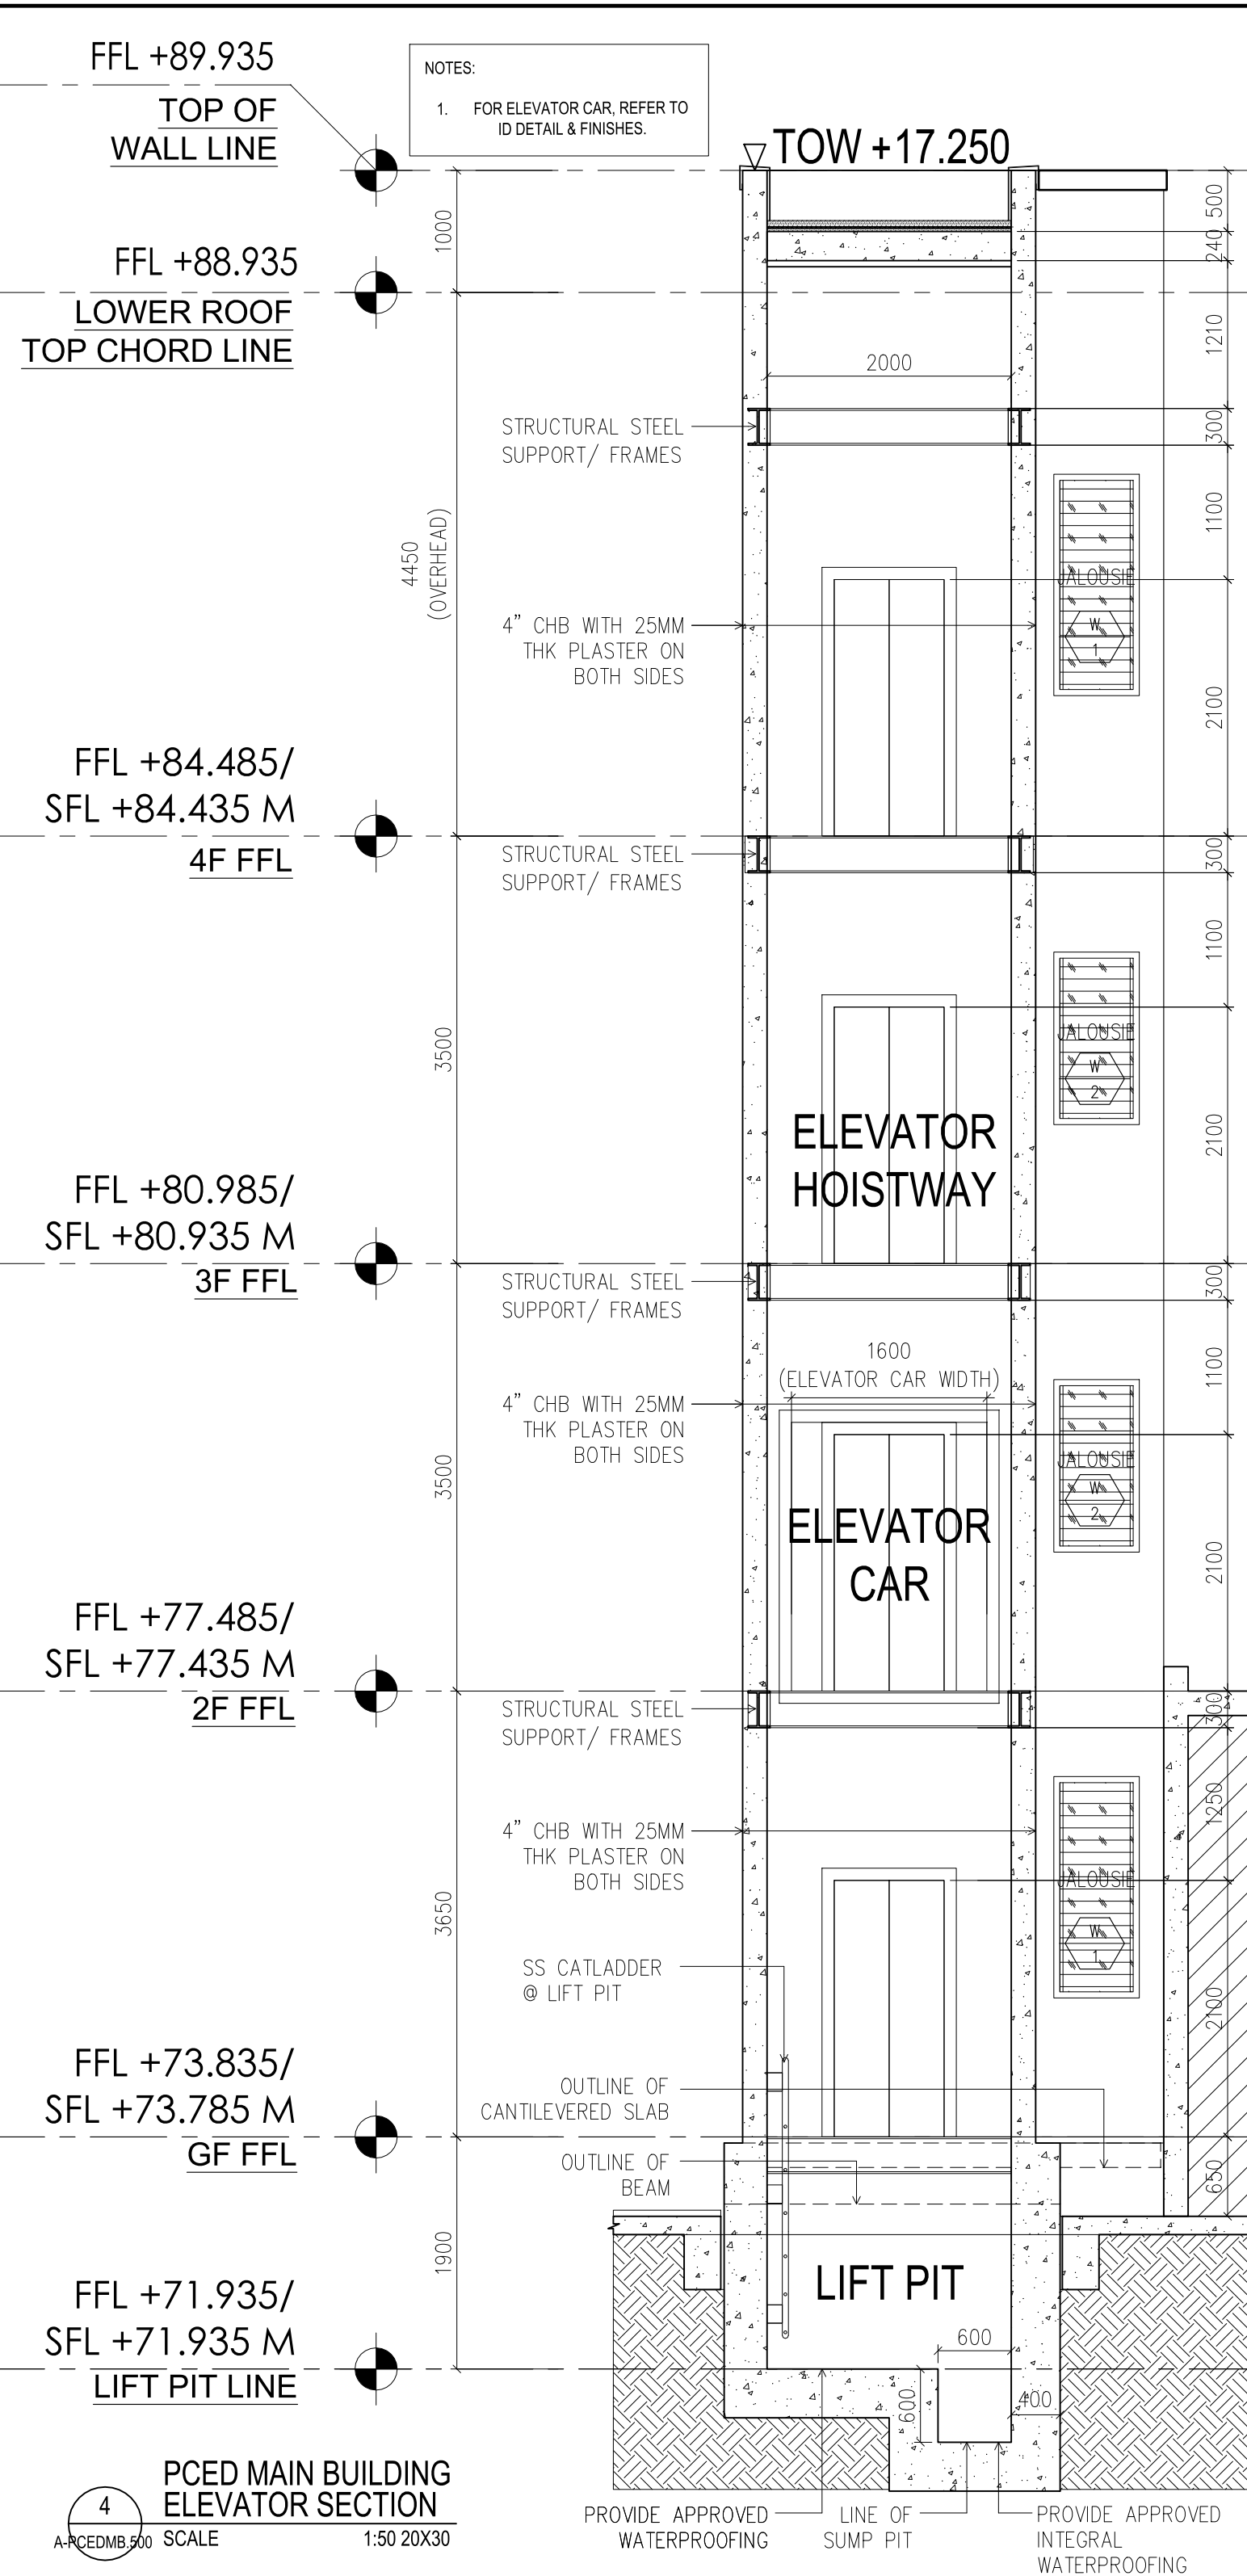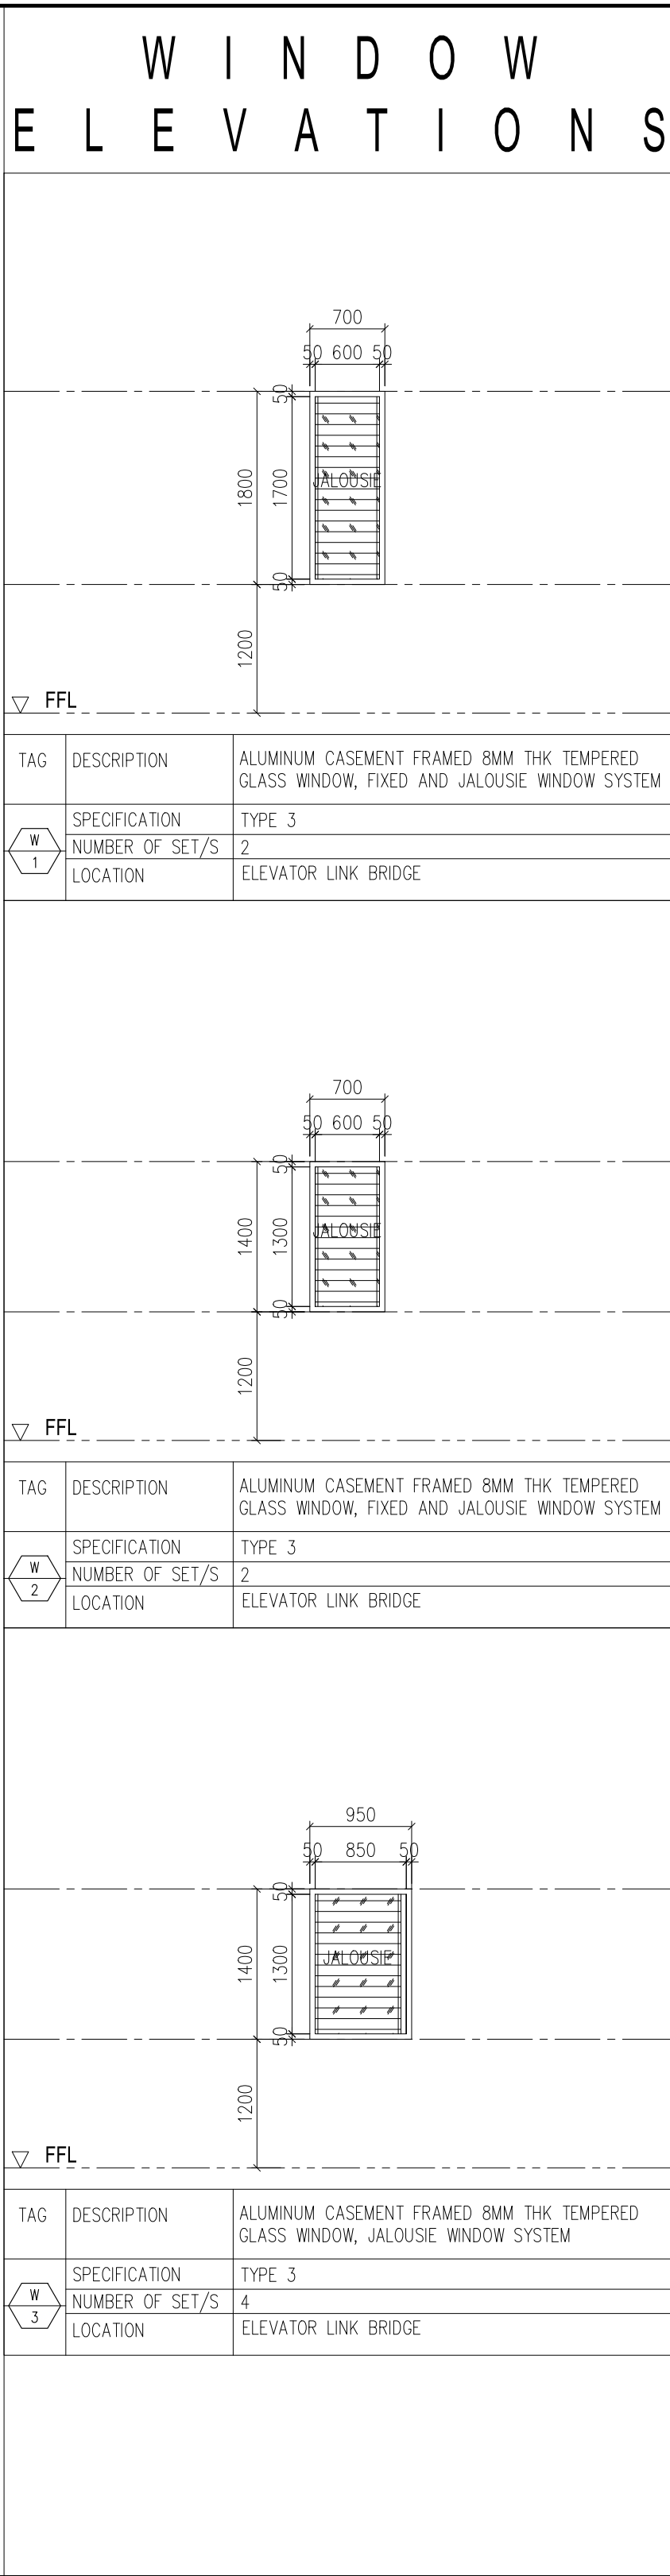


| LEGEND                                                                                           |   |   |   |   |   |   |   |
|--------------------------------------------------------------------------------------------------|---|---|---|---|---|---|---|
| 1                                                                                                | ROOM LABELS   |   |   |   |   |   |   |
| 1A.                                                                                              | ROOM NUMBERING   |   |   |   |   |   |   |
| 1A.01                                                                                            | SPACE TYPE:<br>R-0000<br>FLOOR LEVEL (i.e. 01- Ground Floor)<br>ASSIGNED NUMBER   |   |   |   |   |   |   |
| 1A.02                                                                                            | FLOOR LEVEL:<br>1B 1st Basement<br>01 Ground Floor<br>M Mezzanine Floor<br>02 2nd Floor<br>03 3rd Floor<br>04 4th Floor<br>05 5th Floor<br>06 6th Floor<br>RD Roof Deck<br>RF Roof Level      |   |   |   |   |   |   |
| 1B.                                                                                              | ROOM NAME ABBREVIATIONS   |   |   |   |   |   |   |
| 1B.01                                                                                            | UTILITY ROOMS<br>EE ELECTRICAL ROOM<br>AUX AUXILIARY ROOM<br>FE FIRE EXT<br>MT MALE TOILET<br>FT FEMALE TOILET<br>PWO TOILET FOR PERSONS W/ DISABILITIES                                      |   |   |   |   |   |   |
| 1B.02                                                                                            | OTHERS:<br>DS DOWN SPOUT / ROOF DRAIN<br>FD FIRE DRAIN<br>PE PASSENGER ELEVATOR<br>SE SERVICE ELEVATOR                                                                                        |   |   |   |   |   |   |
| 2                                                                                                | WALL TYPES   |   |   |   |   |   |   |
|                                                                                                  | REINFORCED CONCRETE COLUMNS / REINFORCED CONCRETE SHEAR WALLS<br>150MM THK CHB WITH 25MM PLASTER ON BOTH SIDES<br>100MM THK CHB WITH 25MM PLASTER ON BOTH SIDES<br>100MM THK CHB: BARE FINISH |   |   |   |   |   |   |
| 3                                                                                                | FINISHES   |   |   |   |   |   |   |
| 3A.                                                                                              | FLOOR FINISHES   |   |   |   |   |   |   |
| FF 1                                                                                             | POLISHED CONCRETE, TO ARCHITECT'S APPROVAL   |   |   |   |   |   |   |
| FF 2                                                                                             | 600MM X 600MM NON-SLIP HOMOGENOUS TILES, COLOR BY ARCHITECT   |   |   |   |   |   |   |
| FF 3                                                                                             | 600MM X 600MM NON-SLIP HOMOGENOUS TILES W/ WATERPROOFING, COLOR BY ARCHITECT   |   |   |   |   |   |   |
| FF 4                                                                                             | 300MM X 300MM NON-SLIP VITRIFIED CERAMIC TILES   |   |   |   |   |   |   |
| FF 5                                                                                             | 300MM X 300MM NON-SLIP VITRIFIED CERAMIC TILES W/ WATERPROOFING   |   |   |   |   |   |   |
| FF 6                                                                                             | 300MM X 600MM NON-SLIP HOMOGENOUS TILES, COLOR BY ARCHITECT   |   |   |   |   |   |   |
| FF 7                                                                                             | 300MM X 600MM NON-SLIP HOMOGENOUS TILES W/ WATERPROOFING, COLOR BY ARCHITECT   |   |   |   |   |   |   |
| FF 8                                                                                             | REPAIR & REHABILITATION ON EXISTING GRANOLITHIC FINISH (@ GROUND FLOOR) APPLICATION OF TWO COATS SANDING SEALER & TWO COATS POLYURETHANE                                                      |   |   |   |   |   |   |
| FF 9                                                                                             | 600X600MM CERAMIC TILES FLOOR FINISH   |   |   |   |   |   |   |
| FF 10                                                                                            | PLAIN CEMENT SMOOTH FINISH WITH WATERPROOFING   |   |   |   |   |   |   |
| 3B.                                                                                              | WALL FINISHES   |   |   |   |   |   |   |
| WF 1                                                                                             | PLASTERED AND PAINTED SEMI-GLOSS LATEX, COLOR BY ARCHITECT   |   |   |   |   |   |   |
| WF 2                                                                                             | 600MM X 600MM HOMOGENOUS TILES, COLOR BY ARCHITECT   |   |   |   |   |   |   |
| WF 3                                                                                             | 300MM X 600MM VITRIFIED CERAMIC TILES   |   |   |   |   |   |   |
| WF 4                                                                                             | PLASTERED AND PAINTED WITH PLASTIC GUIDE GROOVES, PAINT COLOR BY ARCHITECT   |   |   |   |   |   |   |
| WF 5                                                                                             | 300MM X 200MM MOSAIC TILES   |   |   |   |   |   |   |
| TL 1                                                                                             | SOLID SURFACE   |   |   |   |   |   |   |
| TL 2                                                                                             | TOP OF LEDGE IN XXX   |   |   |   |   |   |   |
| 3C.                                                                                              | CEILING FINISHES   |   |   |   |   |   |   |
| CF 1                                                                                             | 9MM PICEM BOARD ON STANDARD METAL FURRING, COLOR BY ARCHITECT   |   |   |   |   |   |   |
| CF 2                                                                                             | PAINTED SLAB/BEAM SOFFIT, COLOR BY ARCHITECT   |   |   |   |   |   |   |
| CF 3                                                                                             | WPC CEILING, COLOR BY ARCHITECT   |   |   |   |   |   |   |
| CF 4                                                                                             | 9MM PAINTED MOISTURE-RESISTANT GYPSUM BOARD ON STANDARD METAL FURRING   |   |   |   |   |   |   |
| CF 5                                                                                             | ACOUSTICAL CEILING BOARDS ON STANDARD METAL FURRING   |   |   |   |   |   |   |
| SCALE (1:200 - 20"X30") METERS                                                                   |   |   |   |   |   |   |   |
|                                                                                                  |   |   |   |   |   |   |   |
|                                                                                                  |   |   |   |   |   |   |   |
| END USER :                                                                                       | SET NO. SHEET NO.   |   |   |   |   |   |   |
| MA. JOY V. ABRENICA<br>EXECUTIVE DIRECTOR<br>PHILIPPINE CENTER FOR ECONOMIC DEVELOPMENT<br>DATE: | <table><tr><td>A</td><td>1</td></tr><tr><td>1</td><td>3</td></tr><tr><td>3</td><td>3</td></tr></table>                                                                                        | A | 1 | 1 | 3 | 3 | 3 |
| A                                                                                                | 1   |   |   |   |   |   |   |
| 1                                                                                                | 3   |   |   |   |   |   |   |
| 3                                                                                                | 3   |   |   |   |   |   |   |

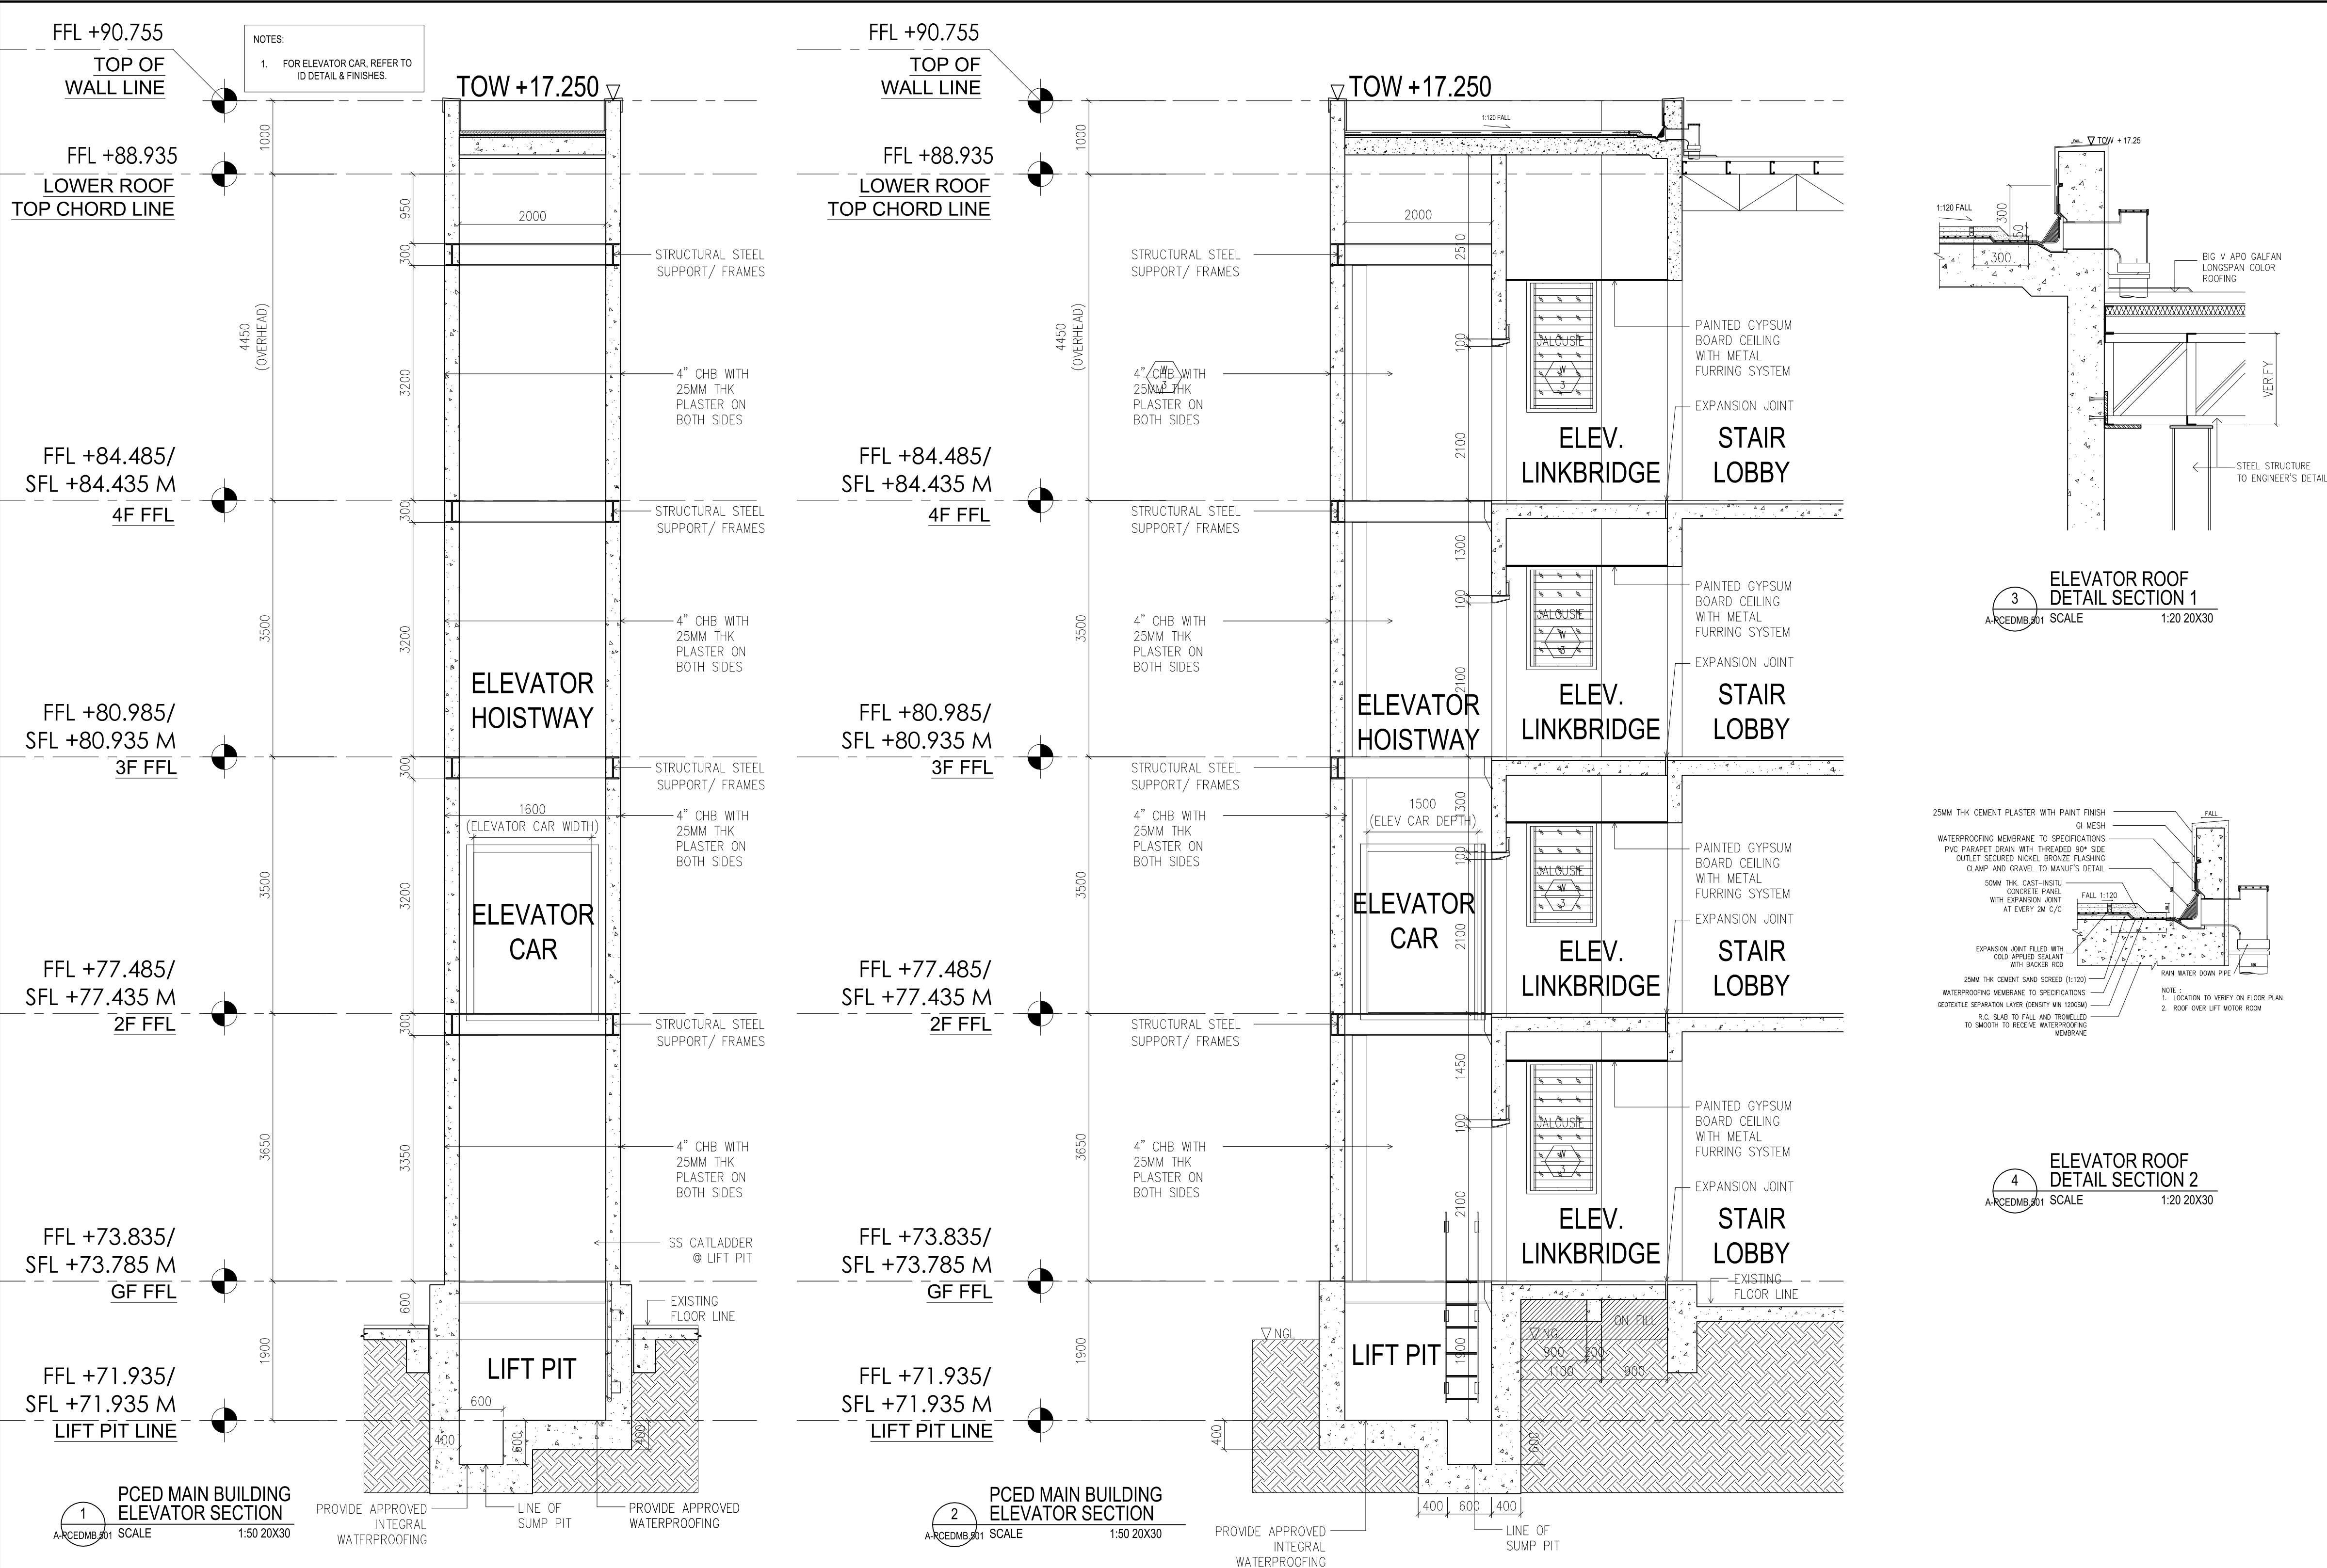

| LEGEND                         |   |
|--------------------------------|---|
| 1                              | ROOM LABELS   |
| 1A.                            | ROOM NUMBERING   |
| 1A.01                          | SPACE TYPE:<br>R-0000<br>FLOOR LEVEL (i.e. 01- Ground Floor)<br>ASSIGNED NUMBER   |
| 1A.02                          | FLOOR LEVEL:<br>1B 1st Basement<br>01 Ground Floor<br>02 2nd Floor<br>03 3rd Floor<br>04 4th Floor<br>05 5th Floor<br>06 6th Floor<br>RD Roof Deck<br>RF Roof Level                                    |
| 1B.                            | ROOM NAME ABBREVIATIONS   |
| 1B.01                          | UTILITY ROOMS<br>EE ELECTRICAL ROOM<br>AUX AUXILIARY ROOM<br>FE FIRE EXIT<br>MT MALE TOILET<br>FT FEMALE TOILET<br>PW TOILET FOR PERSONS W/ DISABILITIES                                               |
| 1B.02                          | OTHERS:<br>DS DOWN SPOUT / ROOF DRAIN<br>FD FLOOR DRAIN<br>PE PASSENGER ELEVATOR<br>SE SERVICE ELEVATOR                                                                                                |
| 2                              | WALL TYPES   |
|                                | REINFORCED CONCRETE COLUMNS /<br>REINFORCED CONCRETE SHEAR WALLS<br>150MM THK CHB WITH 25MM PLASTER ON<br>BOTH SIDES<br>100MM THK CHB WITH 25MM PLASTER ON<br>BOTH SIDES<br>100MM THK CHB: BARE FINISH |
| 3                              | FINISHES   |
| 3A.                            | FLOOR FINISHES   |
| FF 1                           | POLISHED CONCRETE, TO ARCHITECT'S<br>APPROVAL   |
| FF 2                           | 600MM X 600MM NON-SLIP HOMOGENOUS<br>TILES, COLOR BY ARCHITECT   |
| FF 3                           | 600MM X 600MM NON-SLIP HOMOGENOUS<br>TILES W/ WATERPROOFING, COLOR BY<br>ARCHITECT   |
| FF 4                           | 300MM X 300MM NON-SLIP VITRIFIED<br>CERAMIC TILES   |
| FF 5                           | 300MM X 300MM NON-SLIP VITRIFIED<br>CERAMIC TILES W/ WATERPROOFING   |
| FF 6                           | 300MM X 600MM NON-SLIP HOMOGENOUS<br>TILES, COLOR BY ARCHITECT   |
| FF 7                           | 300MM X 600MM NON-SLIP HOMOGENOUS<br>TILES W/ WATERPROOFING, COLOR BY<br>ARCHITECT   |
| FF 8                           | REPAIR & REHABILITATION ON EXISTING<br>GRANULITHIC FINISH (@ GROUND FLOOR)<br>APPLICATION OF TWO<br>COATS SANDING SEALER & TWO COATS<br>POLYURETHANE                                                   |
| FF 9                           | 600X600MM CERAMIC TILES FLOOR FINISH<br>W/ WATERPROOFING   |
| FF 10                          | PLAIN CEMENT SMOOTH FINISH WITH<br>WATERPROOFING   |
| 3B.                            | WALL FINISHES   |
| WF 1                           | PLASTERED AND PAINTED SEMI-GLOSS<br>LATEX, COLOR BY ARCHITECT   |
| WF 2                           | 600MM X 600MM HOMOGENOUS TILES,<br>COLOR BY ARCHITECT   |
| WF 3                           | 300MM X 600MM VITRIFIED CERAMIC TILES   |
| WF 4                           | PLASTERED AND PAINTED WITH PLASTIC<br>GUIDE GROOVES, PAINT COLOR BY<br>ARCHITECT   |
| WF 5                           | 300MM X 200MM MOSAIC TILES   |
| TL 1                           | SOLID SURFACE   |
| TL 2                           | TOP OF LEDGE IN XXX   |
| 3C.                            | CEILING FINISHES   |
| CF 1                           | 9MM PICEM BOARD ON STANDARD METAL<br>FURRING, COLOR BY ARCHITECT   |
| CF 2                           | PAINTED SLAB/BEAM SOFFIT, COLOR BY<br>ARCHITECT   |
| CF 3                           | WPC CEILING, COLOR BY ARCHITECT   |
| CF 4                           | 9MM PAINTED MOISTURE-RESISTANT<br>GYPSUM BOARD ON STANDARD METAL<br>FURRING   |
| CF 5                           | ACOUSTICAL CEILING BOARDS ON<br>STANDARD METAL FURRING   |
| SCALE (1:200 - 20"X30") METERS |   |
| 0 1 5 10 15                    |   |
| N<br>W E<br>S                  |   |

|   |                                                  |   |                                                           |  |  |  |  |   |                      |                       |
|---|--------------------------------------------------|---|-----------------------------------------------------------|--|--|--|--|---|----------------------|-----------------------|
| <br>RDes Consultants, Incorporated<br>UNIT MR. WEST WING BUILDING, 101 WEST AVE., BRGY. BUNAGAD QUEZON CITY 1105<br>TEL. NOS. : (02) 9867751<br>EMAIL ADDRESS : architects@rdesplus.com | PREPARED:<br><b>DAVID V. RIVERA</b><br>ARCHITECT | PROJECT AND LOCATION:<br>Supply of Labor and Materials for the Construction of Elevator<br>Shaft of Passenger Scenic Elevator for PCED Buildings<br>UP Diliman, Quezon City | SHEET CONTENT :<br>PCED MAIN BUILDING<br>ELEVATOR DETAILS |  |  |  |  | END USER :<br><b>MA. JOY V. ABRENICA</b><br>EXECUTIVE DIRECTOR<br>PHILIPPINE CENTER FOR ECONOMIC DEVELOPMENT<br>DATE: | SET NO.<br><b>A</b>  | SHEET NO.<br><b>2</b> |
|   | SUBMITTED:<br>PROJECT MANAGER                    |   |                                                           |  |  |  |  |   | <b>2</b><br><b>3</b> | <b>3</b>              |

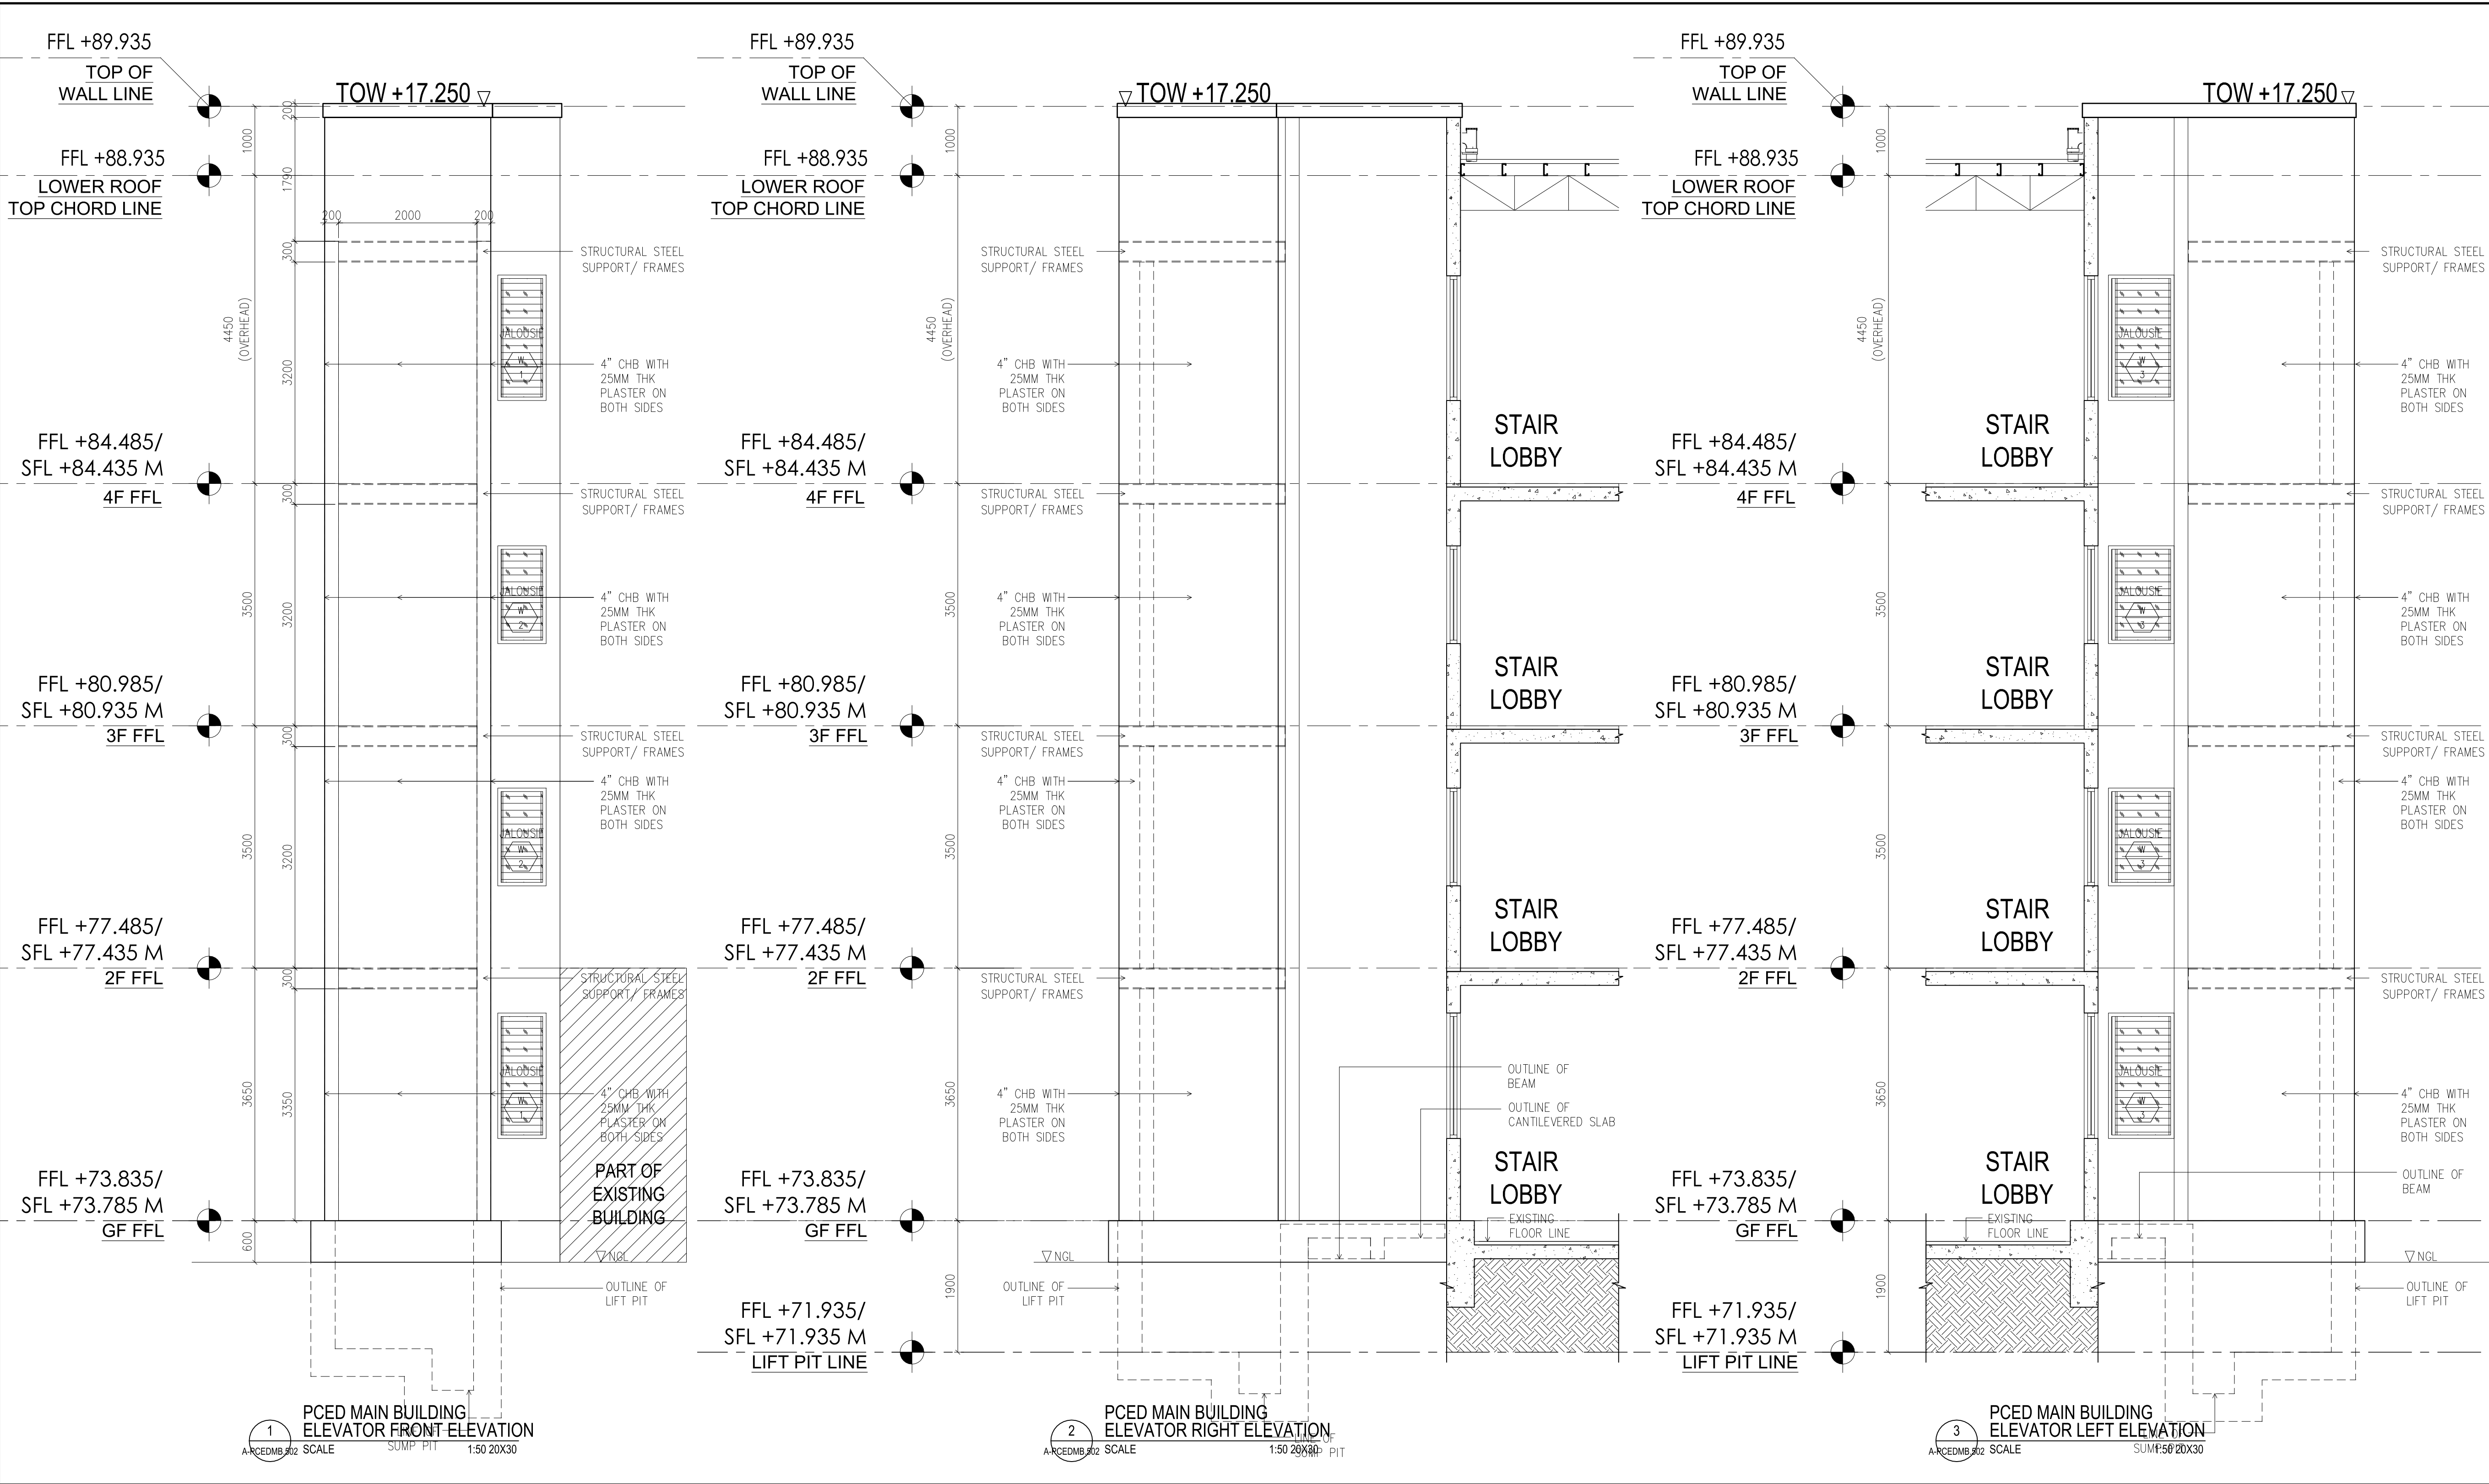

|   |                                                  |   |                                                                   |  |  |  |   |                          |                            |
|---|--------------------------------------------------|---|-------------------------------------------------------------------|--|--|--|---|--------------------------|----------------------------|
|  <b>RDes Consultants, Incorporated</b><br><small>UNIT MR. WEST WING BUILDING, 10 WEST AVE., BRGY. BUNAGAD QUEZON CITY 1105</small><br>TEL. NOS. : (02) 9867751<br>EMAIL ADDRESS : architects@rdesplus.com | PREPARED:<br><b>DAVID V. RIVERA</b><br>ARCHITECT | PROJECT AND LOCATION:<br><b>Supply of Labor and Materials for the Construction of Elevator Shaft of Passenger Scenic Elevator for PCED Buildings UP Diliman, Quezon City</b> | SHEET CONTENT :<br><br><b>PCED MAIN BUILDING ELEVATOR DETAILS</b> |  |  |  | END USER :<br><br><b>MA. JOY V. ABRENICA</b><br>EXECUTIVE DIRECTOR<br>PHILIPPINE CENTER FOR ECONOMIC DEVELOPMENT<br>DATE: | SET NO.<br><div>A3</div> | SHEET NO.<br><div>33</div> |
|   | SUBMITTED:<br><br>PROJECT MANAGER                |   |                                                                   |  |  |  |   |                          |                            |