




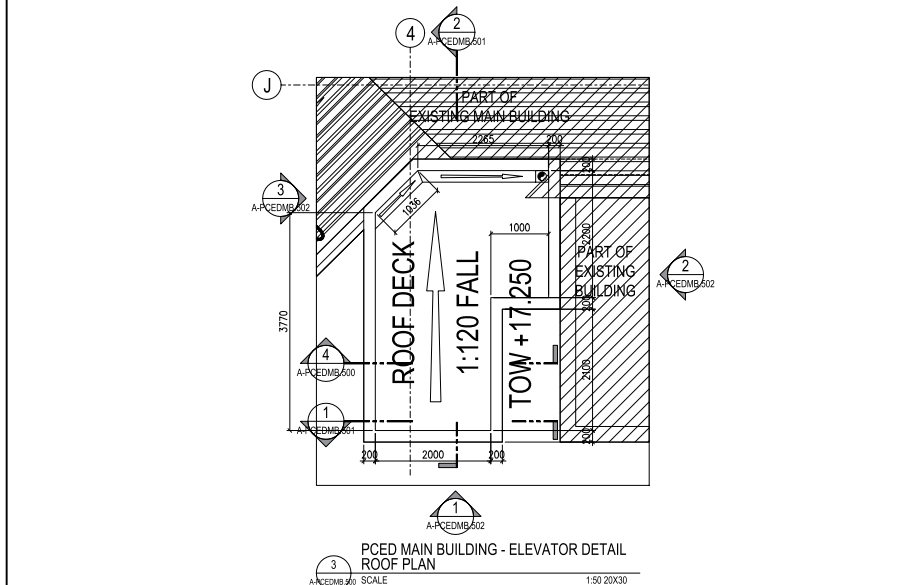

▽ FFL		
TAG	DESCRIPTION	ALUMINUM CASEMENT FRAMED 12MM THK TEMPERED GLASS WINDOW, FIXED AND JALOUSIE WINDOW SYSTEM
	SPECIFICATION	TYPE 3
	NUMBER OF SET/S	2
	LOCATION	ELEVATOR LINK BRIDGE

 

TAG	DESCRIPTION	ALUMINUM CASEMENT FRAMED 12MM THK TEMPERED GLASS WINDOW, FIXED AND JALOUSIE WINDOW SYSTEM
	SPECIFICATION	TYPE 3
	NUMBER OF SET/S	2
	LOCATION	ELEVATOR LINK BRIDGE

 

TAG	DESCRIPTION	ALUMINUM CASEMENT FRAMED 12MM THK TEMPERED GLASS WINDOW, JALOUSIE WINDOW SYSTEM
	SPECIFICATION	TYPE 3
	NUMBER OF SET/S	4
	LOCATION	ELEVATOR LINK BRIDGE

FFL +89.935
TOP OF WALL LINE

FFL +88.935
LOWER ROOF TOP CHORD LINE

FFL +84.485/
SFL +84.435 M
4F FFL

FFL +80.985/
SFL +80.935 M
3F FFL

FFL +77.485/
SFL +77.435 M
2F FFL

FFL +73.835/
SFL +73.785 M
GF FFL

FFL +71.935/
SFL +71.935 M
LIFT PIT LINE

NOTES
1. FOR ELEVATOR CAR, REFER TO ID DETAIL & FINISHES.

TOW +17.250

2000

STRUCTURAL STEEL SUPPORT/ FRAMES

4" CHB WITH 25MM THK PLASTER ON BOTH SIDES

ELEVATOR HOISTWAY

1600 (ELEVATOR CAR WIDTH)

ELEVATOR CAR

STRUCTURAL STEEL SUPPORT/ FRAMES

4" CHB WITH 25MM THK PLASTER ON BOTH SIDES

SS CATALADDER
● LIFT PIT

OUTLINE OF CANTILEVERED SLAB

OUTLINE OF BEAM

LIFT PIT

600

900

PROVIDE APPROVED WATERPROOFING


LINE OF SUMP PIT

PROVIDE APPROVED INTEGRAL WATERPROOFING


PCED MAIN BUILDING ELEVATOR SECTION

SCALE 1:50 (20X30)





LEGEND	
1	ROOM LABELS
1A.	ROOM NUMBERING
	SPACE TYPE FLOOR LEVEL (i.e. 01- Ground Floor) ASSIGNED NUMBER
1A.01	SPACE TYPE
	F - FUNCTION ROOMS (Admin Offices, Classrooms, Laboratories, Meeting Office, IT Control Room, etc.) M - MECHANICAL/ELECTRICAL, and other utility rooms T - Tables, Partitions, Kitchens, Cleaners, Closets, and other nonspaces with self service areas. C - CIRCULATION SPACES
1A.02	FLOOR LEVEL
	B - 1st Basement M - Mezzanine Floor G - 01st Floor 1 - 1st Floor 2 - 2nd Floor 3 - 3rd Floor 4 - 4th Floor 5 - 5th Floor 6 - 6th Floor RD - Roof Deck RF - Roof Level
1B.	ROOM NAME ABBREVIATIONS
1B.01	UTILITY ROOMS
	EE ELECTRIC ROOM AUX ALUMINUM RACK PE PEST DUST MT MORTAR TAIL PWD TAIL FOR PERSONS IN DISABILITIES
1B.02	OTHERS:
	DS DOWNPOUT / ROOF DRAIN PE PERSONAL ELEVATOR SE SERVICE ELEVATOR
2	WALL TYPES
	REINFORCED CONCRETE COLUMNS / REINFORCED CONCRETE PART WALLS 100MM THK CWB WITH 20MM PLASTER ON BOTH SIDES 100MM THK CWB WITH 20MM PLASTER ON BOTH SIDES 100MM THK CWB, BARE FINISH
3	FINISHES
3A.	FLOOR FINISHES
	POLISHED CONCRETE, TO ARCHITECT'S APPROVAL 800MM x 800MM NON-SLIP HOMOGENEOUS TILES, COLOR BY ARCHITECT 800MM x 800MM NON-SLIP HOMOGENEOUS TILES, COLOR BY WATERPROOFING, COLOR BY ARCHITECT 300MM x 300MM NON-SLIP VITRIFIED CERAMIC TILES 300MM x 300MM NON-SLIP VITRIFIED CERAMIC TILES W/ WATERPROOFING 300MM x 300MM NON-SLIP HOMOGENEOUS TILES W/ WATERPROOFING, COLOR BY ARCHITECT 300MM x 300MM NON-SLIP HOMOGENEOUS TILES W/ WATERPROOFING, COLOR BY ARCHITECT REPAIR & REGRANULATION ON EXISTING GRANOPOLYMER FINISH, 6" GROUND FLOOR APPLICATION OF TWO COAT KNOXING (SEALER & TWO COATS POLYURETHANE 600MM X 600MM CERAMIC TILES FLOOR FINISH PLANT CEMENT SMOOTH FINISH WITH WATERPROOFING
3B.	WALL FINISHES
	PLASTERED & PAINTED BLENDED GLASS LATEX, COLOR BY ARCHITECT 800MM x 800MM HOMOGENEOUS TILES, COLOR BY ARCHITECT 300MM x 300MM VITRIFIED CERAMIC TILES PLASTERED & PAINTED WITH PLASTIC OLDER GROOVES, PAINT COLOR BY ARCHITECT 300MM x 300MM MOSAIC TILES SOLID SURFACE TOP OF LEDGE IN XXX
3C.	CEILING FINISHES
	6MM PFCM BOARD ON STANDARD METAL FURRING, COLOR BY ARCHITECT PAINTED UL94B-0 (SP-1) COAT, COLOR BY ARCHITECT WPC CEILING, COLOR BY ARCHITECT 6MM PAINTED METAL SHEET, RESISTANT OXYGEN BOMB ON STANDARD METAL FURRING ACOUSTICAL CEILING BOARDS ON STANDARD METAL FURRING
SCALE (1=200) - 20"x30" METERS	

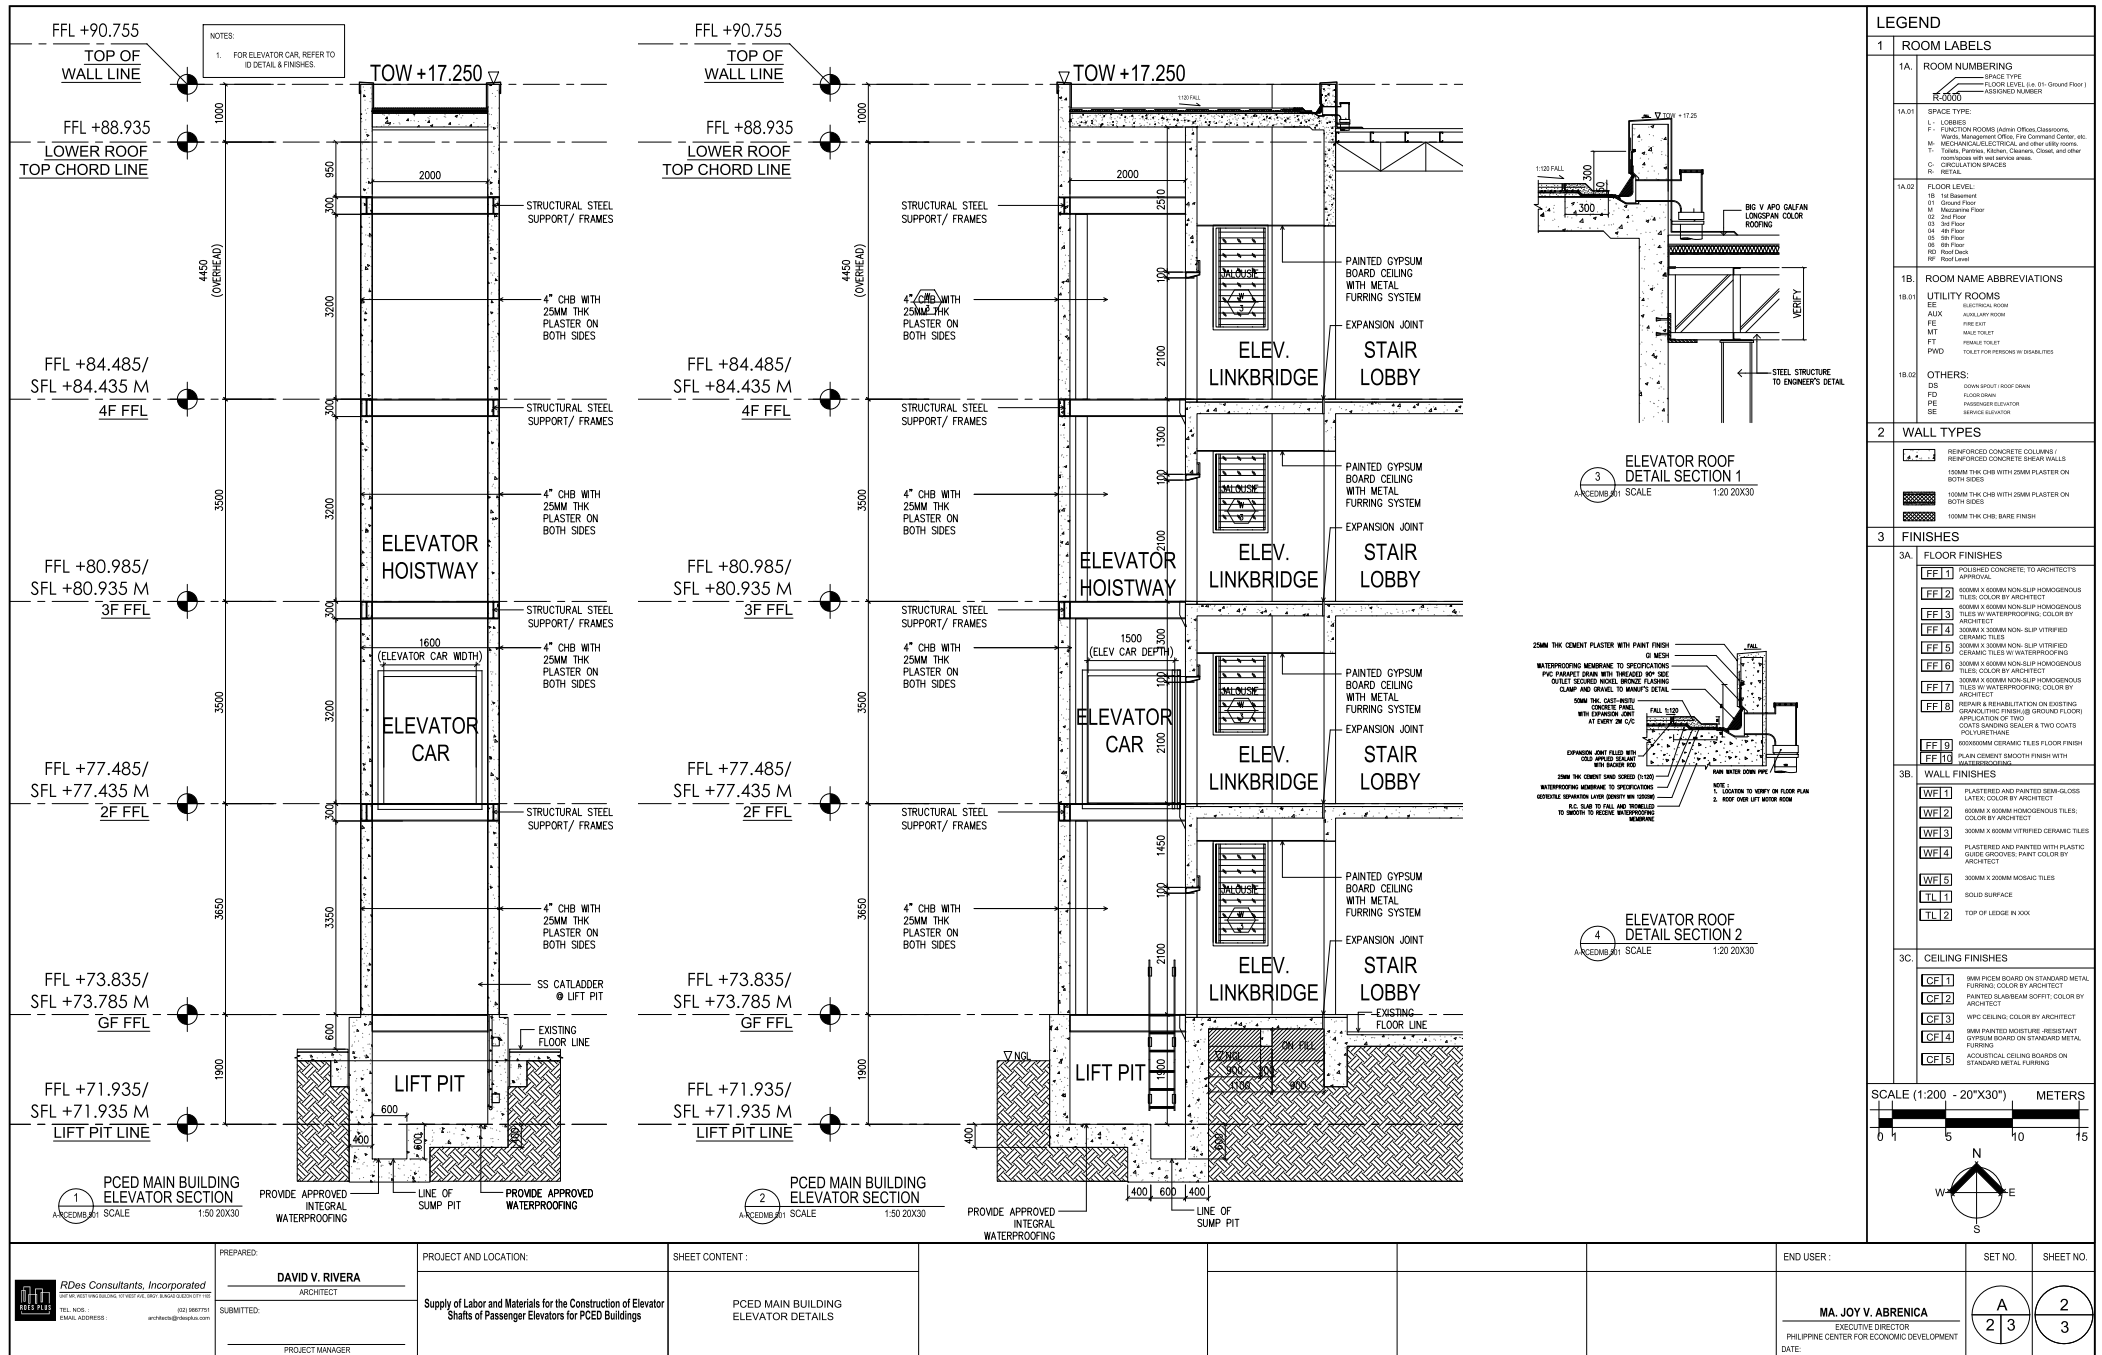


[illegible]

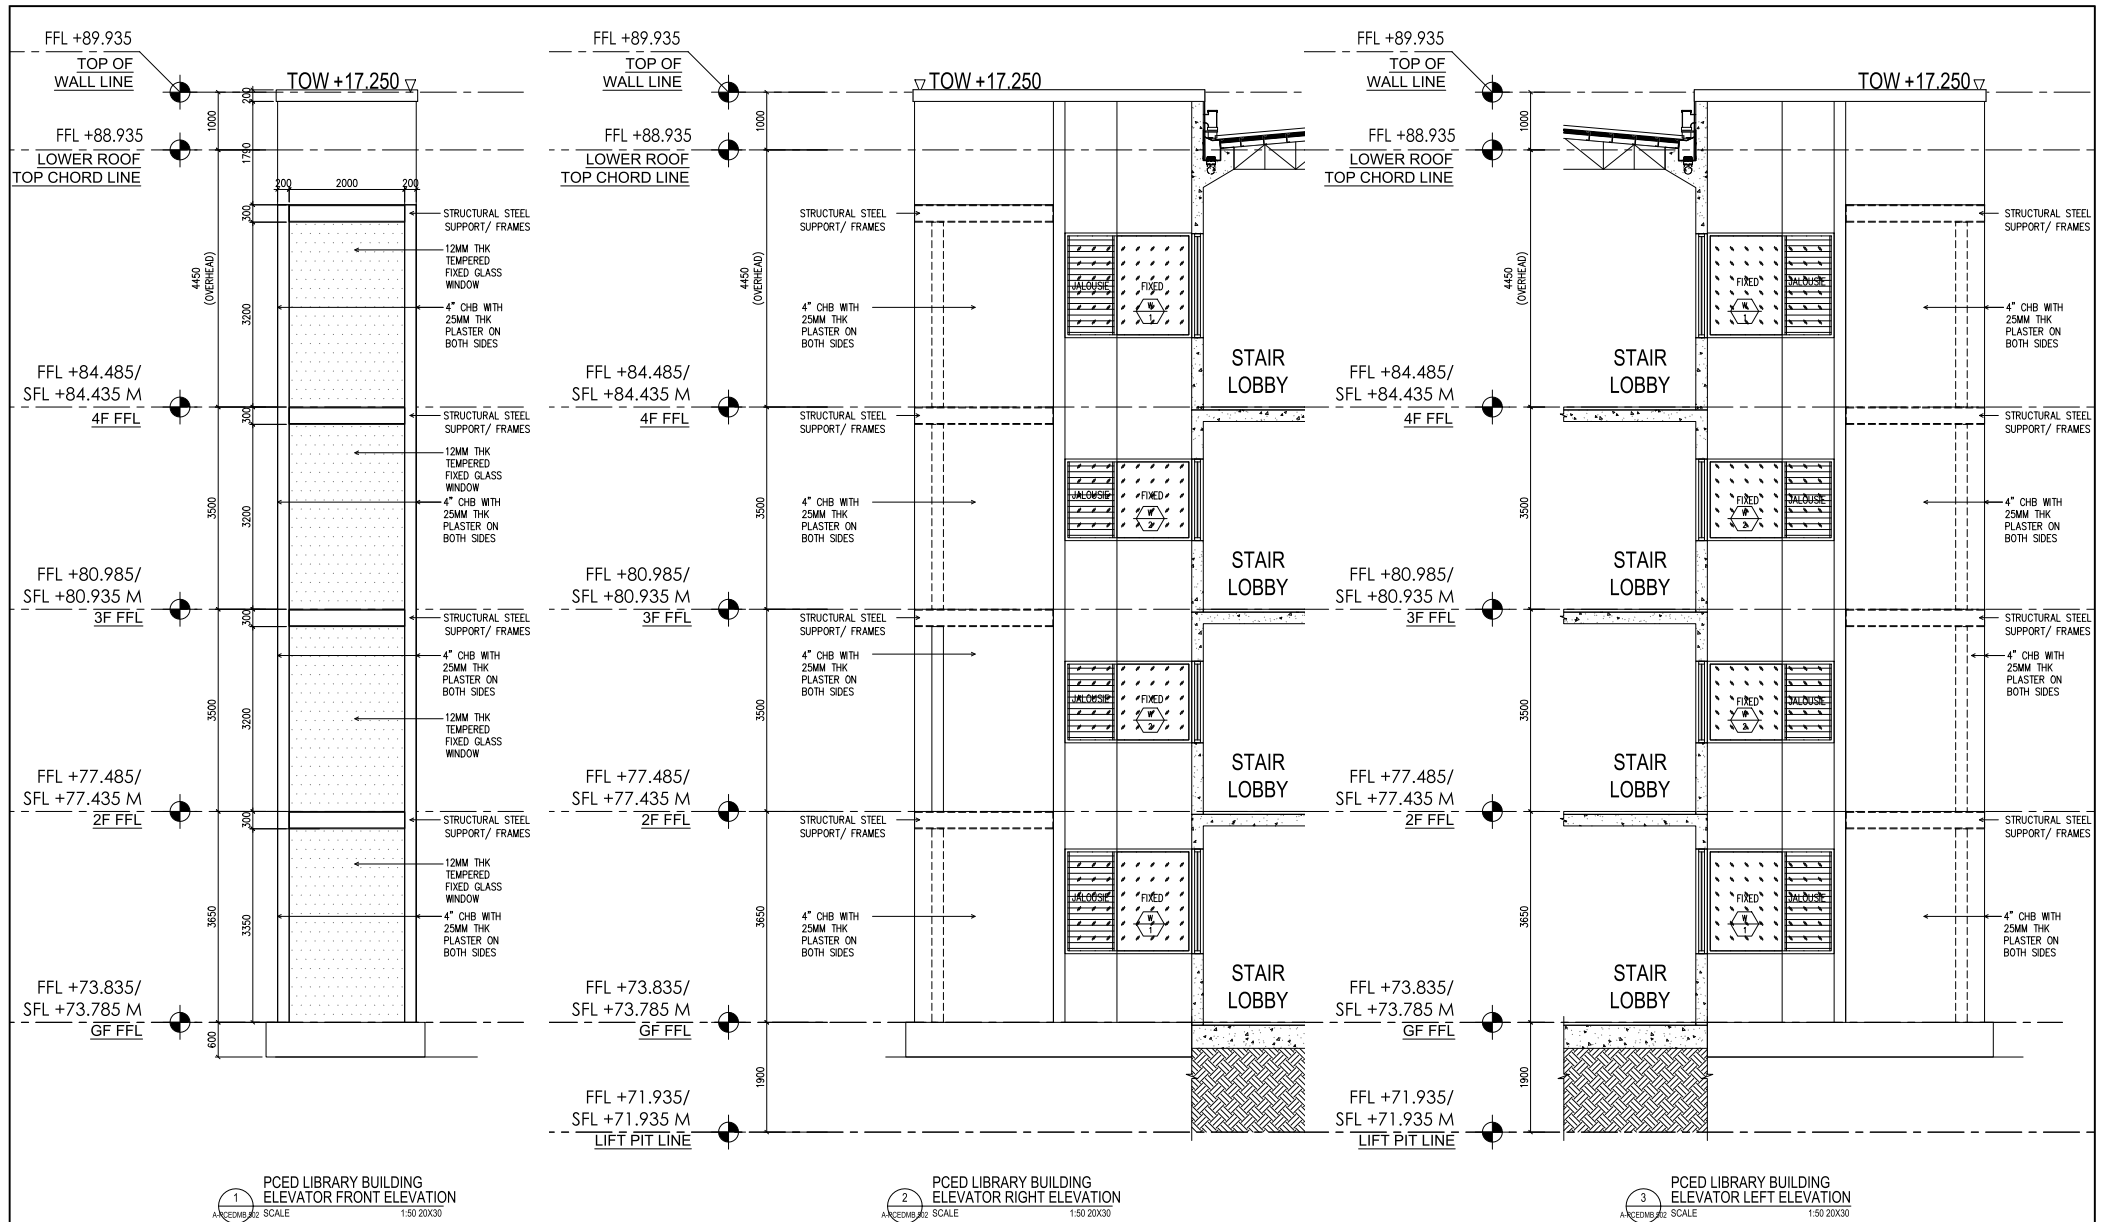

RDes Consultants, Incorporated UNITED STATES OF AMERICA, 1100 P.O. BOX 1000, SUITE 100, NEW YORK, NY 10001-1000 TEL. NO. : (212) 967-7751 FAX. NO. : (212) 967-7752 E-MAIL ADDRESS : ar@rdes.com	PREPARED: DAVID V. RIVERA ARCHITECT SUBMITTED: PROJECT MANAGER	PROJECT AND LOCATION: Supply of Labor and Materials for the Construction of Elevator Shafts of Passenger Elevators for PCED Buildings	SHEET CONTENT : PCED LIBRARY BUILDING ELEVATOR DETAILS				END USER : MA. JOY V. ABRENICA EXECUTIVE DIRECTOR PHILIPPINE CENTER FOR ECONOMIC DEVELOPMENT DATE:	SET NO. A SHEET NO. 3	SHEET NO. 3
--	--	--	--	--	--	--	---	--	--------------------

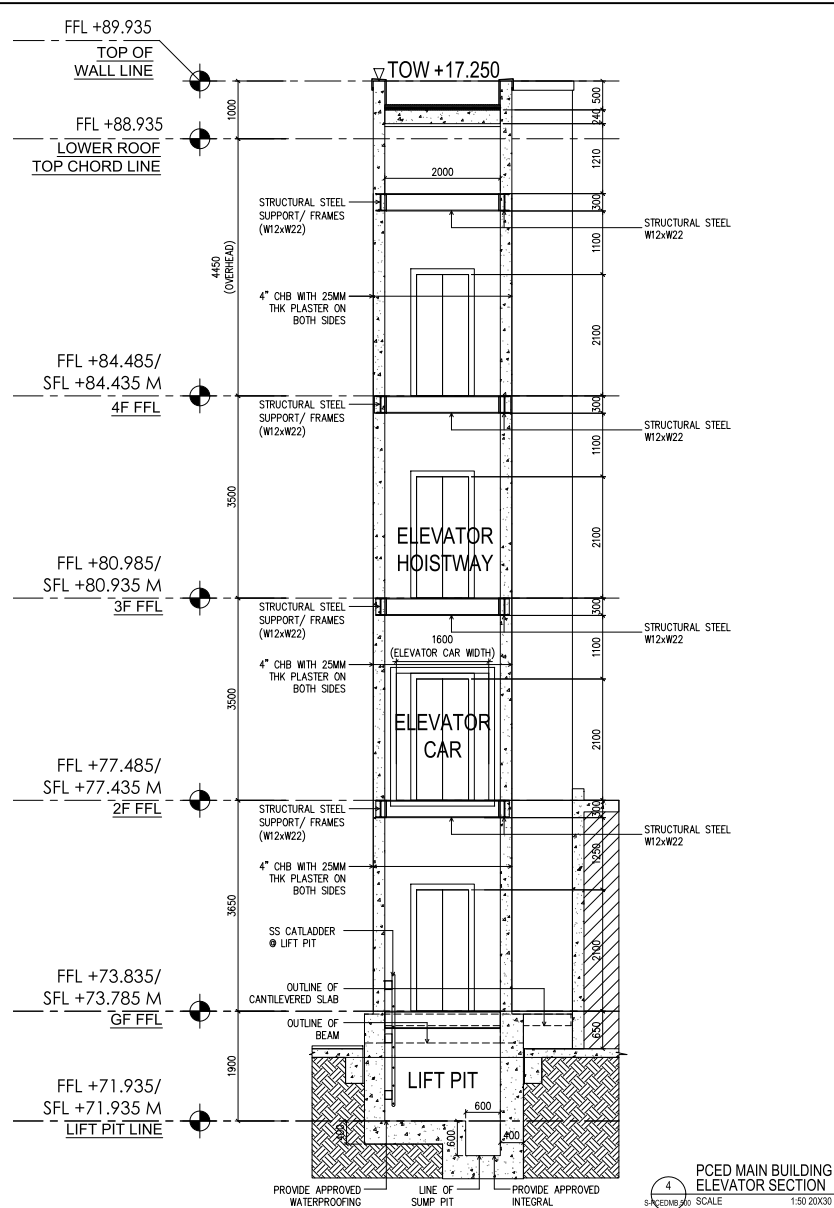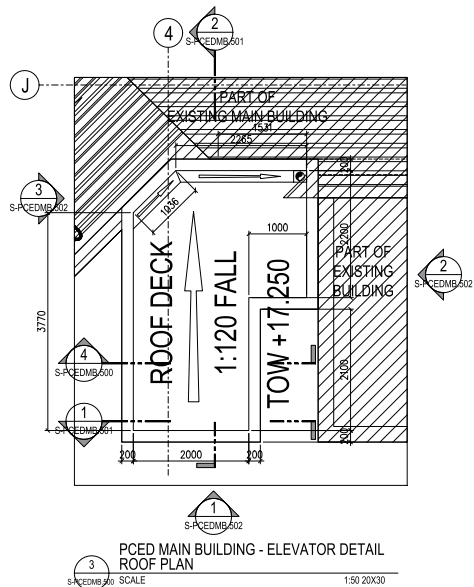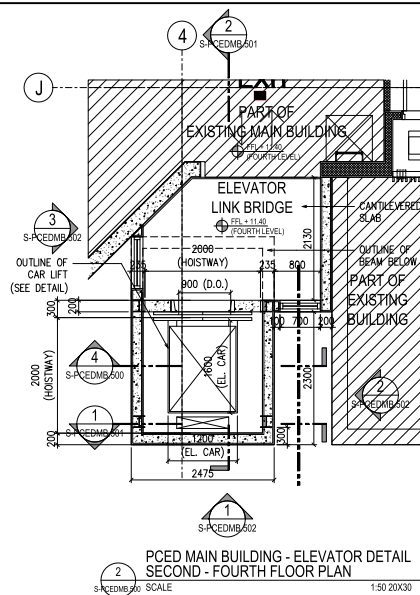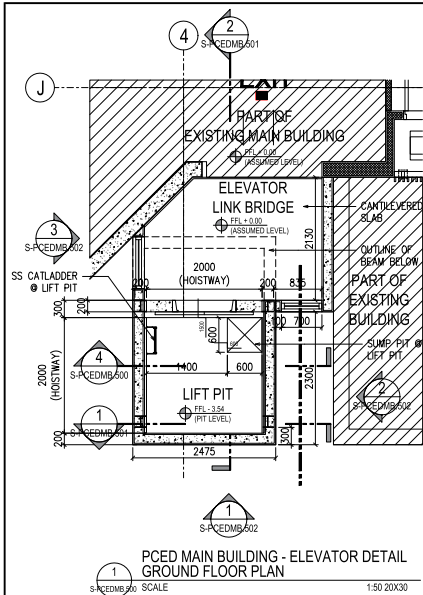

RDes Consultants, Incorporated TEL. NO. 1 (02) 5967751 FAX. NO. 5967752 www.rdes.com.ph	JOEROVEN M. LUMAGAS STRUCTURAL ENGINEER SUBMITTED: _____ PROJECT MANAGER	PROJECT AND LOCATION: Supply of Labor and Materials for the Construction of Elevator Shafts of Passenger Elevators for PCED Buildings	SHEET CONTENT : PCED MAIN BUILDING ELEVATOR DETAILS	ENGINEER: JOEROVEN M. LUMAGAS STRUCTURAL ENGINEER PRC REG. 0118668 REG. DATE: 12/07/2010 VALID UNTIL: 06/26/2025 ISSUED AT: MANILA				END USER : MA. JOY V. ABRENICA EXECUTIVE DIRECTOR PHILIPPINE CENTER FOR ECONOMIC DEVELOPMENT DATE: _____	SET NO. S 14	SHEET NO. 1 4
--	--	---	---	---	--	--	--	---	------------------------	-------------------------

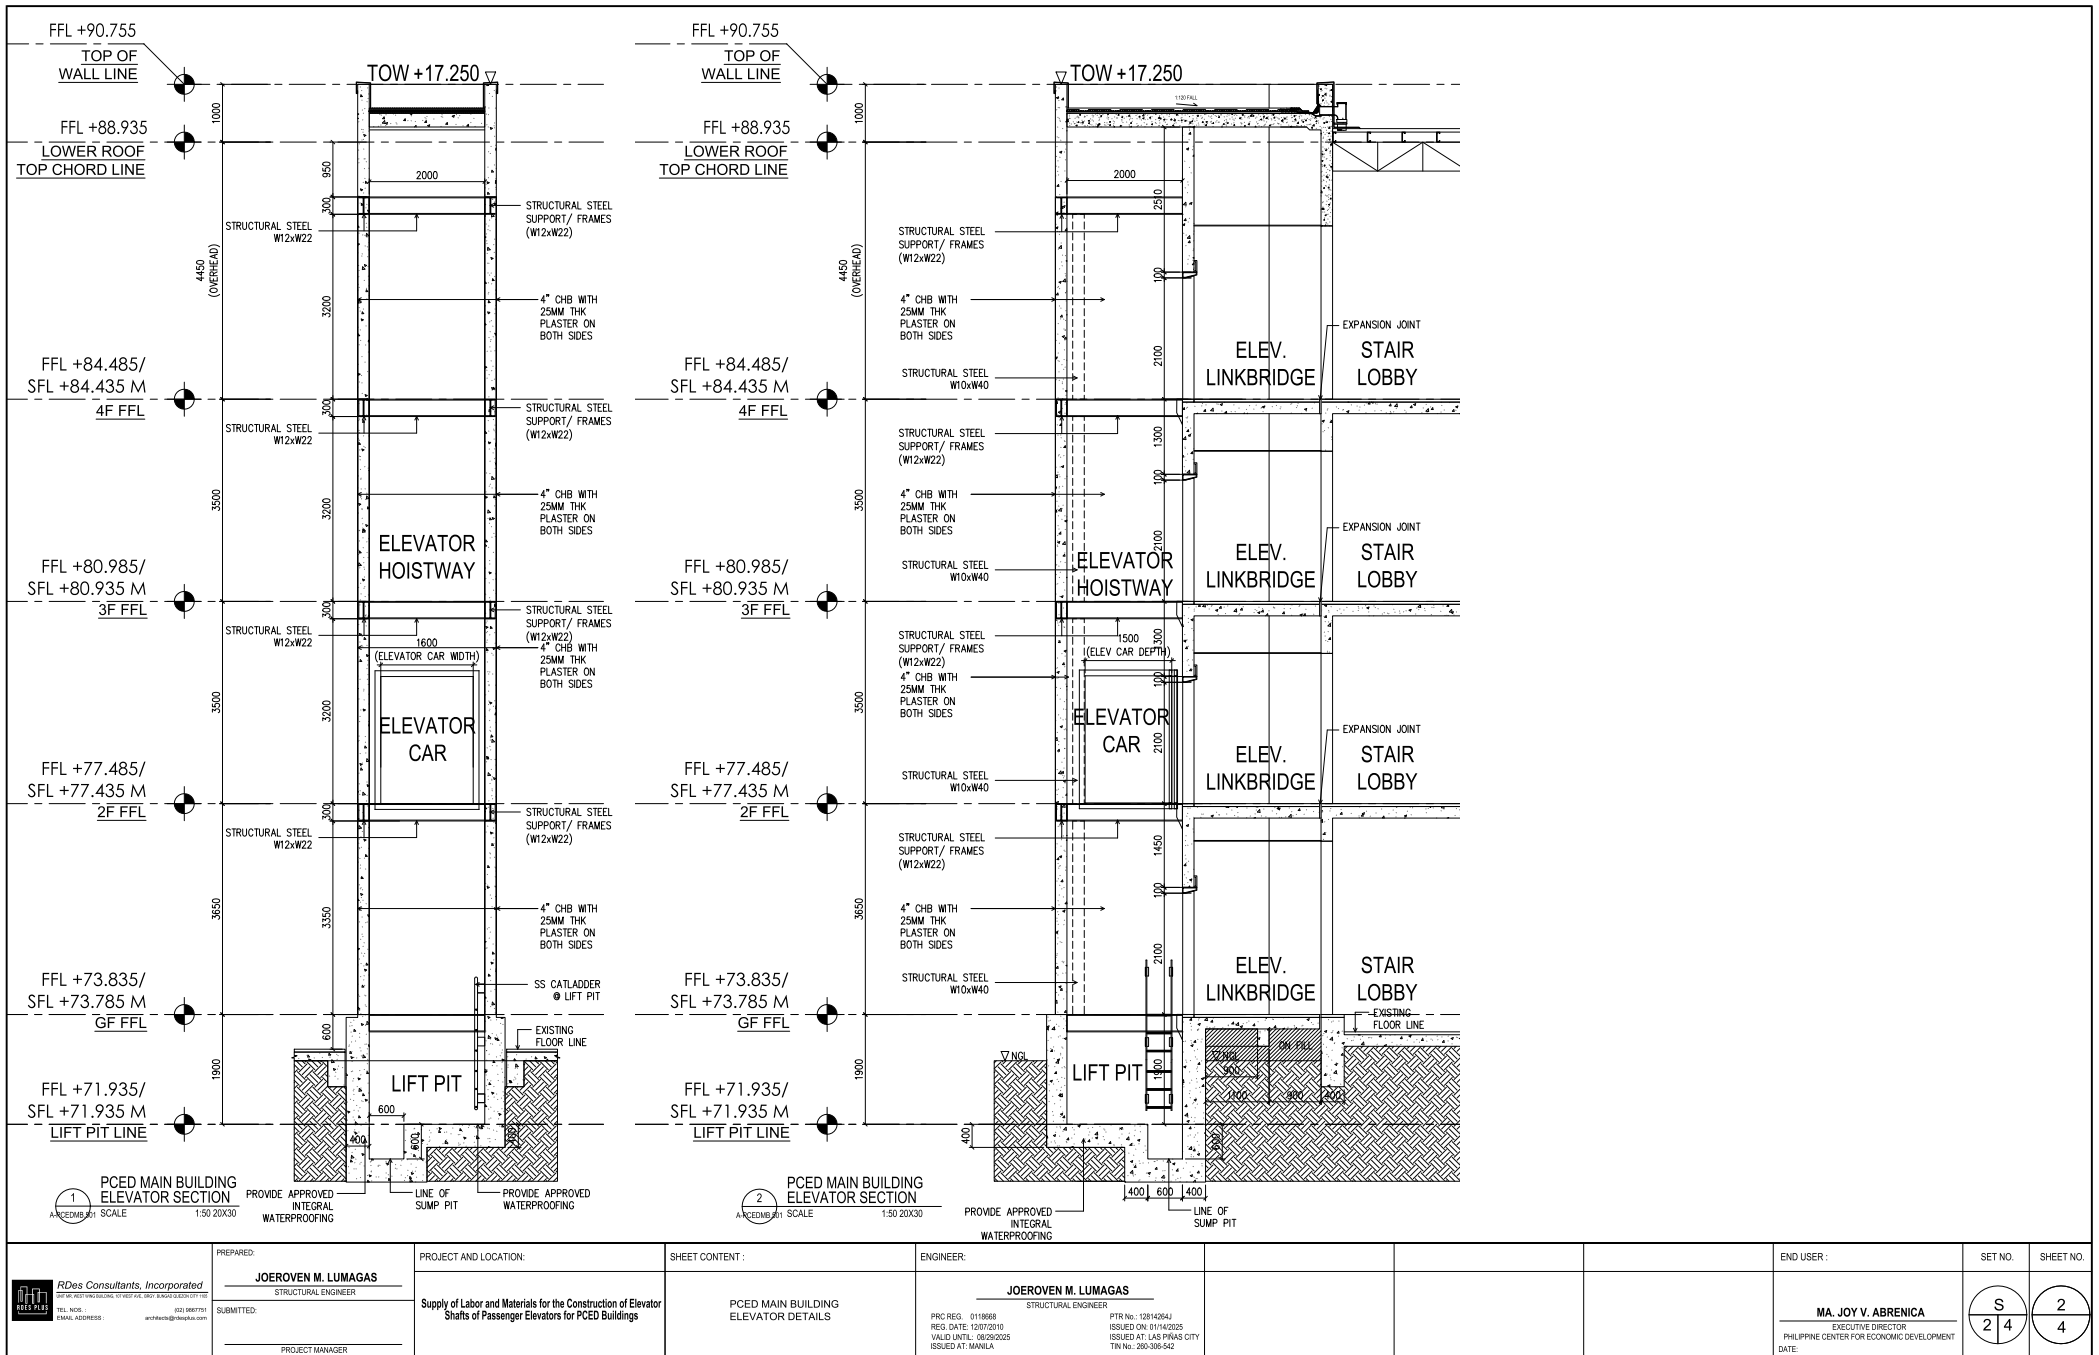

RDes Consultants, Incorporated
TEL. NO. (02) 5967751
FAX. NO. (02) 5967752
E-MAIL: info@rdes.com.ph

PREPARED: **JOEROVEN M. LUMAGAS**
STRUCTURAL ENGINEER
SUBMITTED: _____
PROJECT MANAGER


PROJECT AND LOCATION:
Supply of Labor and Materials for the Construction of Elevator Shafts of Passenger Elevators for PCED Buildings

SHEET CONTENT :
PCED MAIN BUILDING ELEVATOR DETAILS

ENGINEER: **JOEROVEN M. LUMAGAS**
STRUCTURAL ENGINEER
PRC REG. 0118668
REG. DATE: 12/07/2010
VALID UNTIL: 06/26/2025
ISSUED AT: MANILA
PTR No.: 1284264J
ISSUED ON: 01/14/2025
ISSUED AT: LAS PINAS CITY
TR No.: 385-385-542

END USER : **MA. JOY V. ABRENICA**
EXECUTIVE DIRECTOR
PHILIPPINE CENTER FOR ECONOMIC DEVELOPMENT
DATE: _____

SET NO. **S**
SHEET NO. **2**

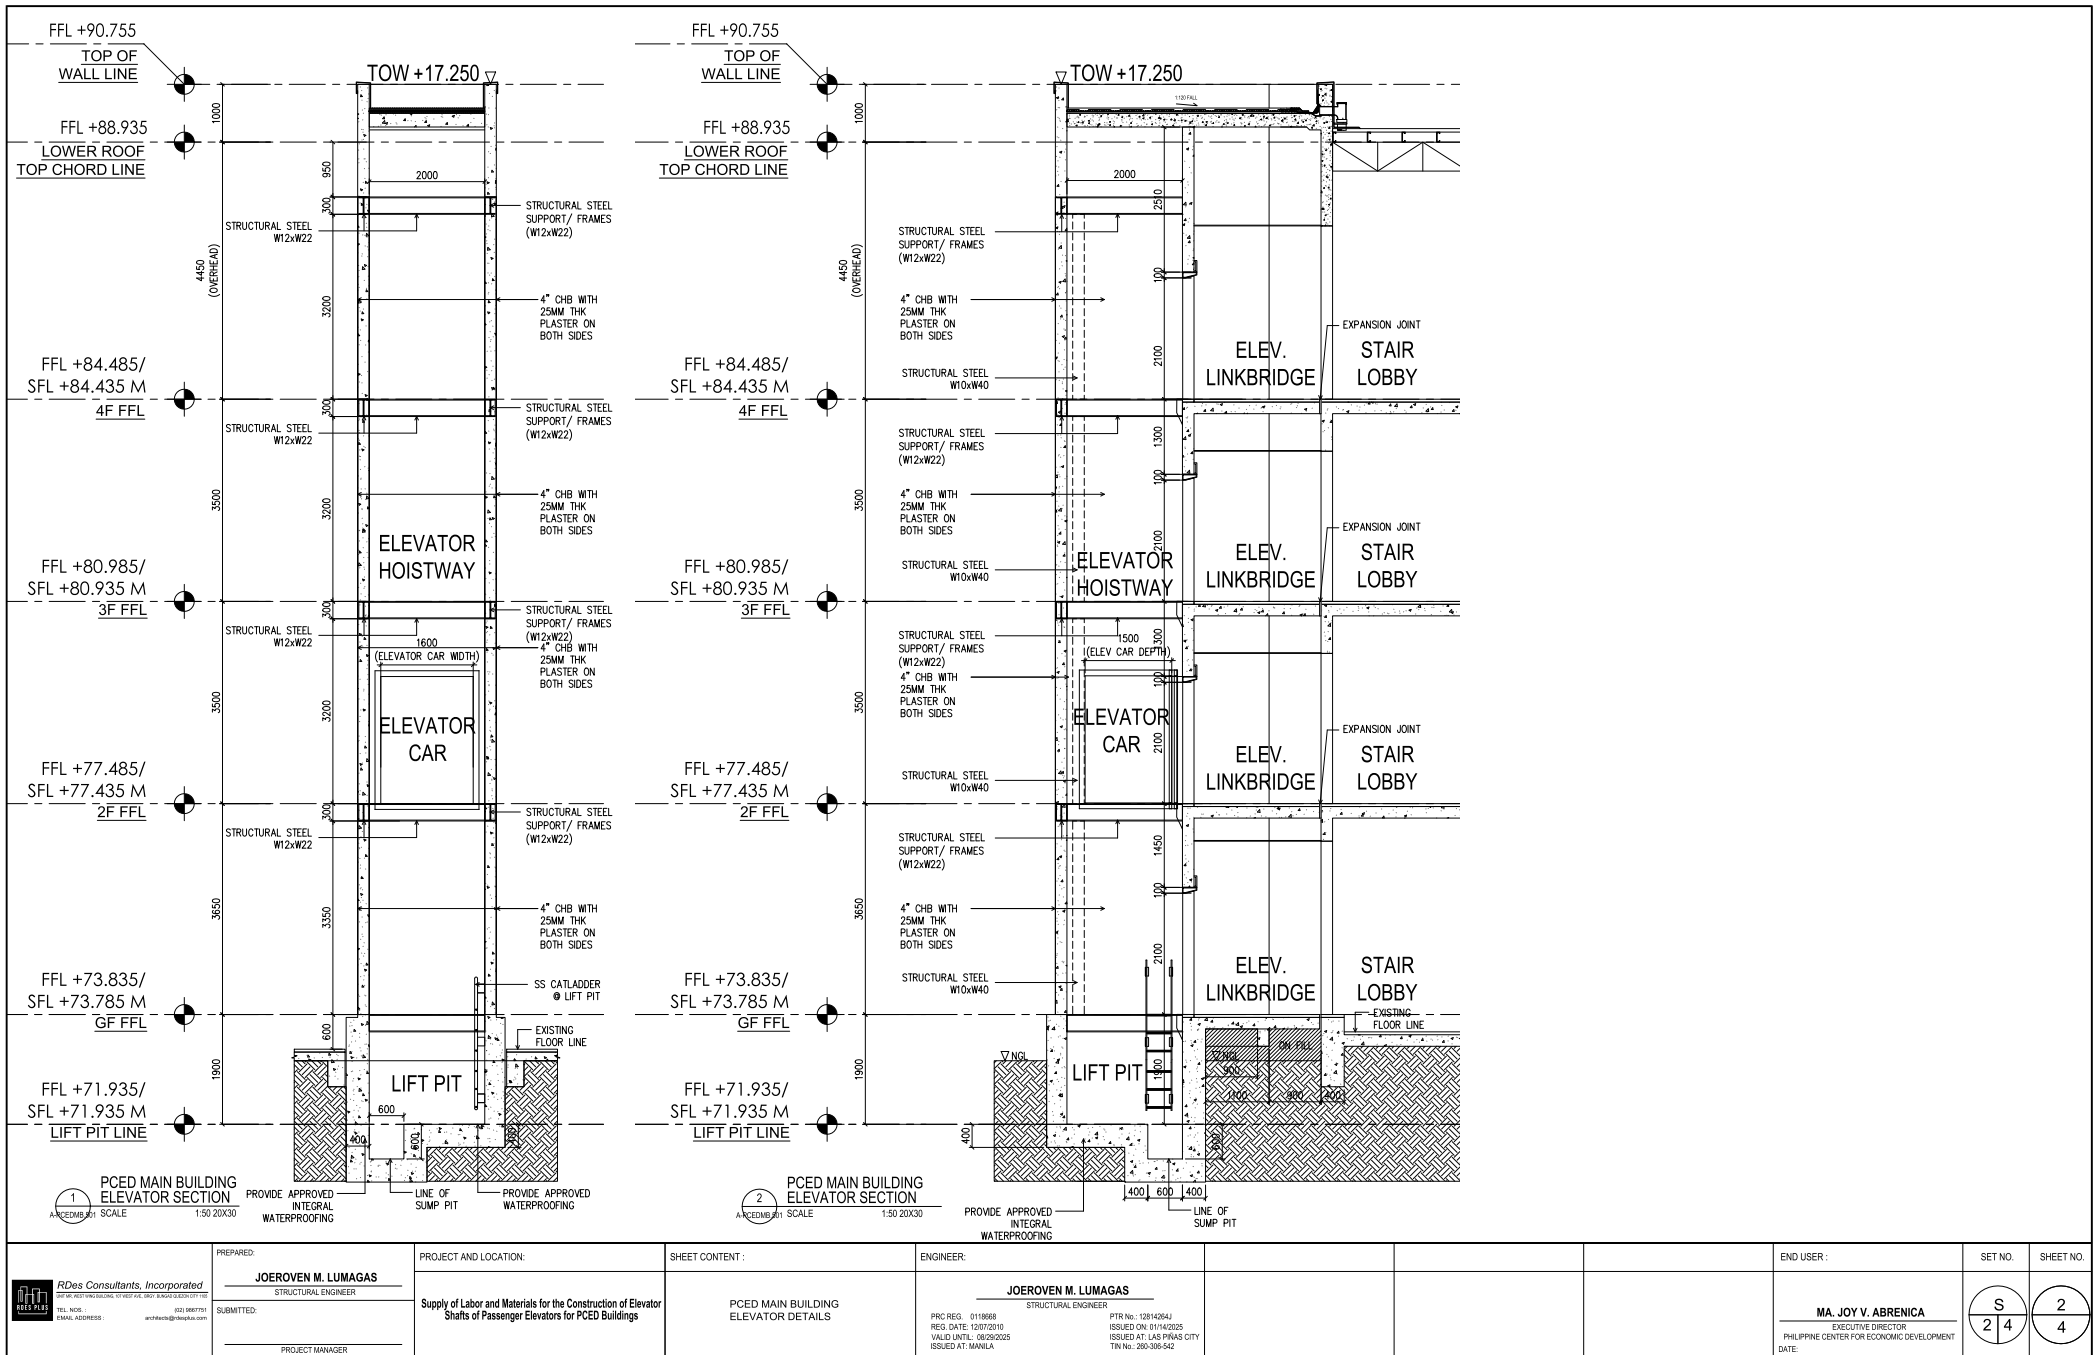

RDes Consultants, Incorporated
TEL. NO. (02) 5967751
FAX. NO. (02) 5967752
E-MAIL: info@rdes.com.ph

PREPARED: **JOEROVEN M. LUMAGAS**
STRUCTURAL ENGINEER
SUBMITTED: _____
PROJECT MANAGER


PROJECT AND LOCATION:
Supply of Labor and Materials for the Construction of Elevator Shafts of Passenger Elevators for PCED Buildings

SHEET CONTENT :
PCED MAIN BUILDING ELEVATOR DETAILS


ENGINEER: **JOEROVEN M. LUMAGAS**
STRUCTURAL ENGINEER
PRC REG. 0118668
REG. DATE: 12/07/2010
VALID UNTIL: 06/26/2025
ISSUED AT: MANILA
PTR No.: 1284264J
ISSUED ON: 01/14/2025
ISSUED AT: LAS PINAS CITY
TR No.: 385-385-542

END USER : **MA. JOY V. ABRENICA**
EXECUTIVE DIRECTOR
PHILIPPINE CENTER FOR ECONOMIC DEVELOPMENT
DATE: _____


SET NO. **S**
SHEET NO. **2**

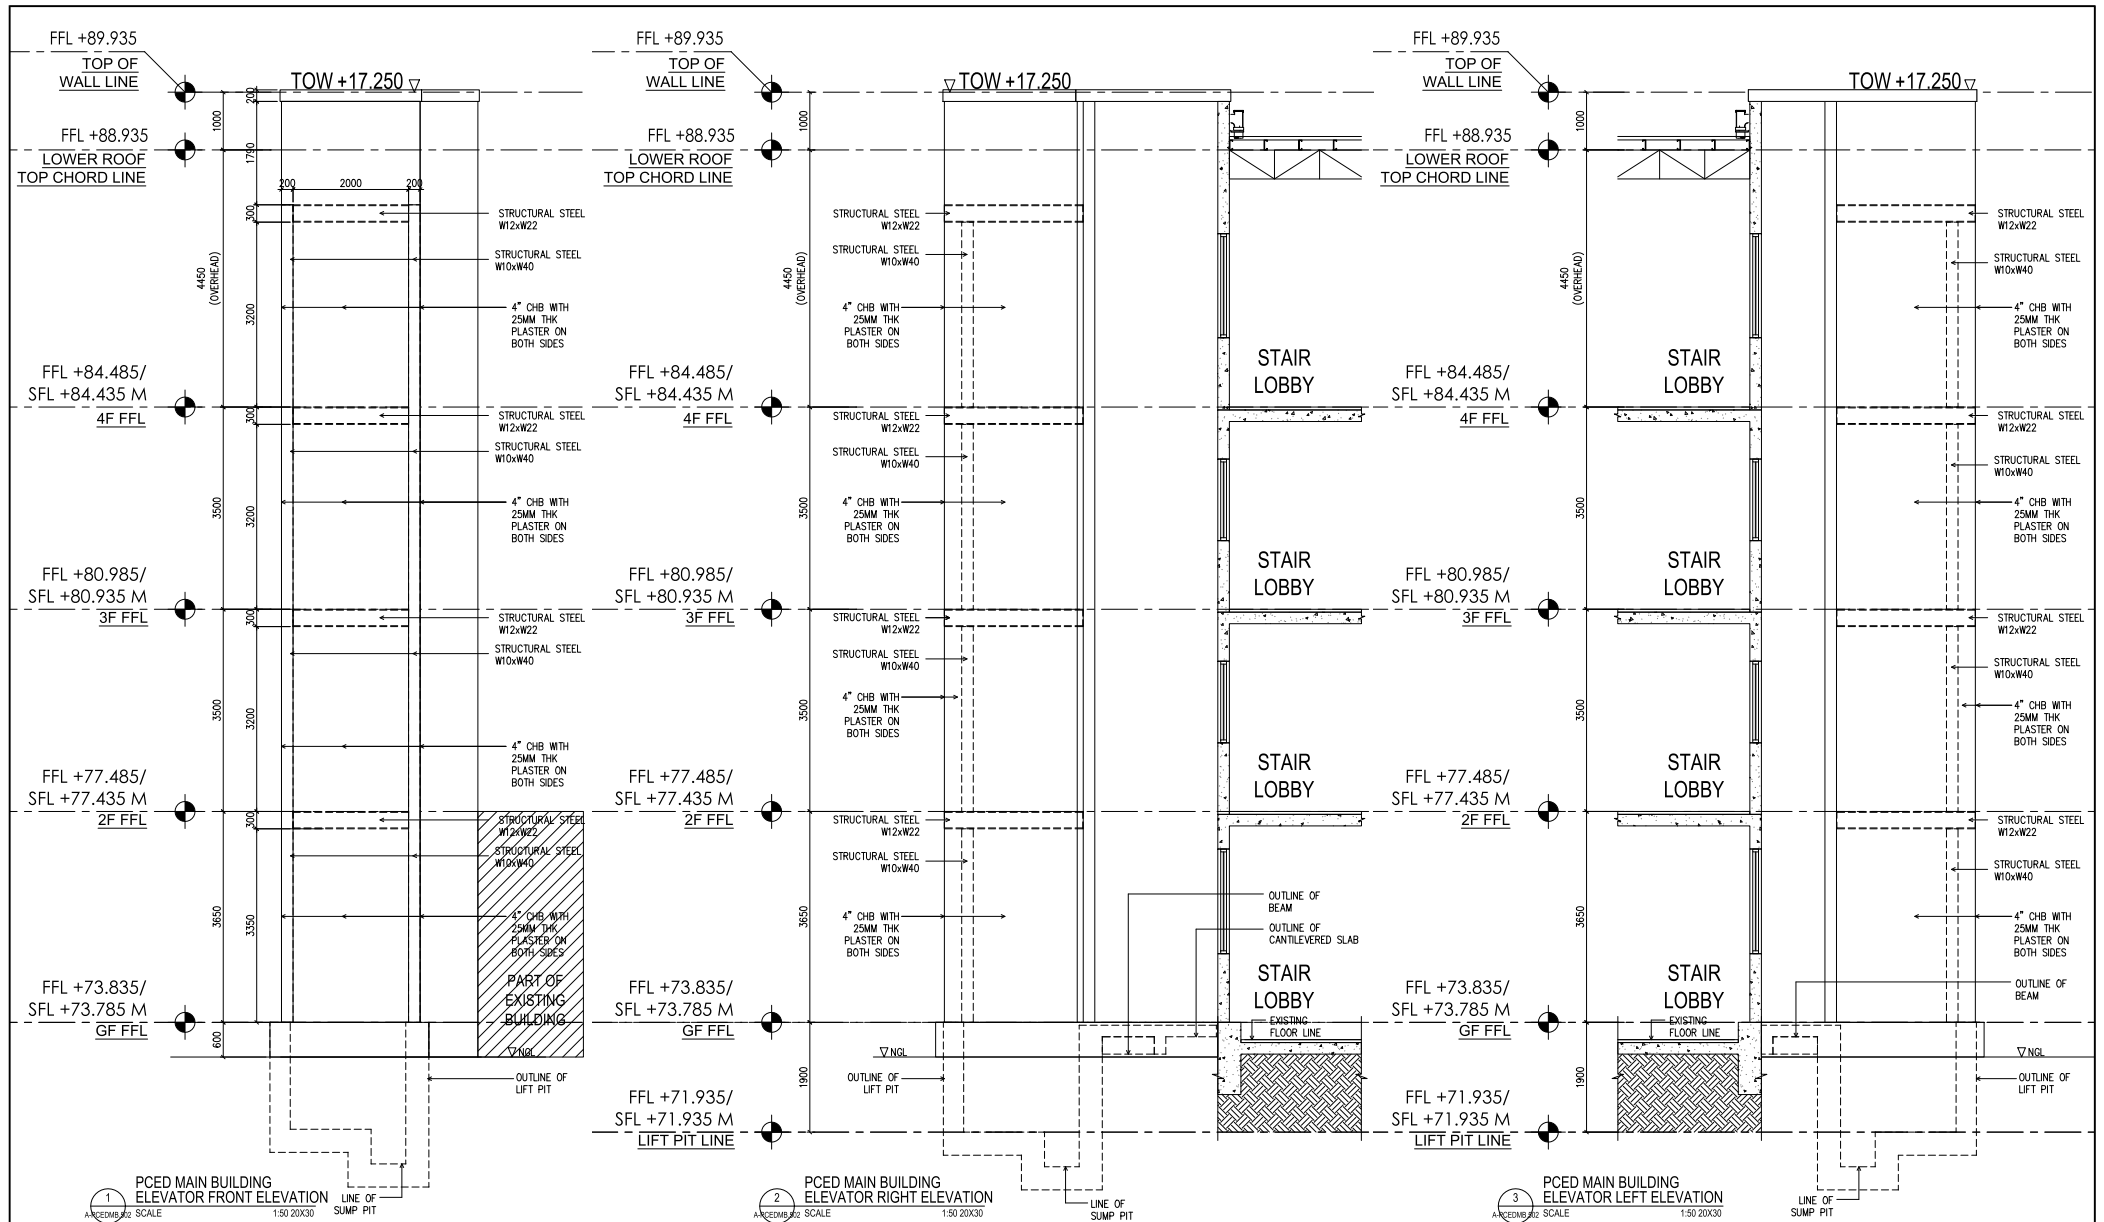



RDes Consultants, Incorporated TEL. NO. (02) 9867751 FAX. NO. (02) 9867752 E-MAIL: info@rdes.com.ph	PREPARED: JOEROVEN M. LUMAGAS STRUCTURAL ENGINEER SUBMITTED: PROJECT MANAGER	PROJECT AND LOCATION: Supply of Labor and Materials for the Construction of Elevator Shafts of Passenger Elevators for PCED Buildings	SHEET CONTENT : PCED MAIN BUILDING ELEVATOR DETAILS	ENGINEER: JOEROVEN M. LUMAGAS STRUCTURAL ENGINEER PRC REG. 0118668 REG. DATE: 12/07/2010 VALID UNTIL: 06/26/2025 ISSUED AT: MANILA			END USER : MA. JOY V. ABRENICA EXECUTIVE DIRECTOR PHILIPPINE CENTER FOR ECONOMIC DEVELOPMENT DATE:	SET NO. 3 SHEET NO. 4
--	---	--	--	---	--	--	---	--

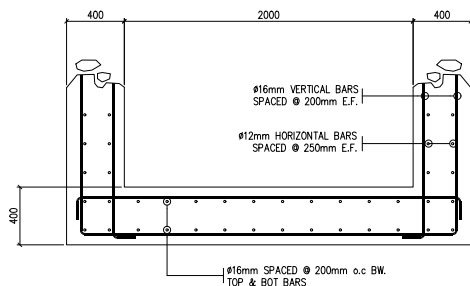

1
PCED MAIN BUILDING - ELEVATOR DETAIL
REINFORCEMENT DETAIL
SCALE 1:50 20X30

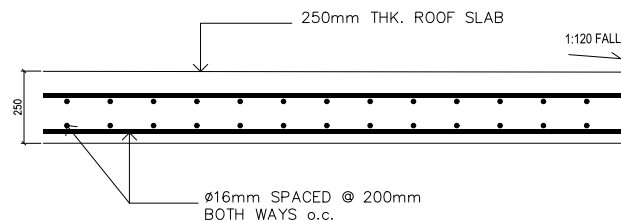

3
PCED MAIN BUILDING - RC SLAB
REINFORCEMENT DETAIL
SCALE 1:50 20X30

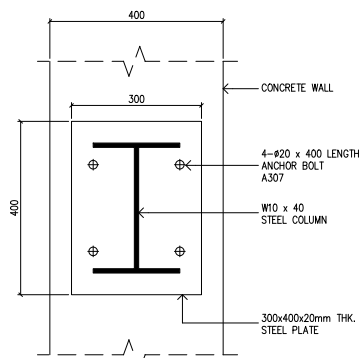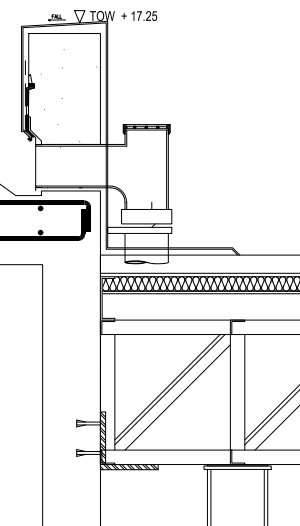

2
PCED MAIN BUILDING - ELEVATOR
ANCHOR BOLT SETTING
SCALE 1:50 20X30



RDes Consultants, Incorporated
CORPORATE OFFICE: 1101 N. 11th St., 11th Floor, Manila, Philippines
TEL. NO. 1 (02) 5867751
FAX NO. 1 (02) 5867752
www.rdes.com.ph

PREPARED:
JOEROVEN M. LUMAGAS
STRUCTURAL ENGINEER

SUBMITTED:
PROJECT MANAGER

PROJECT AND LOCATION:
**Supply of Labor and Materials for the Construction of Elevator
Shafts of Passenger Elevators for PCED Buildings**

SHEET CONTENT :
**PCED MAIN BUILDING
ELEVATOR DETAILS**

ENGINEER:
JOEROVEN M. LUMAGAS
STRUCTURAL ENGINEER


PRC REG. 0119668
REG. DATE: 12/07/2010
VALID UNTIL: 06/26/2025
ISSUED AT: MANILA

PTR No.: 128140641
ISSUED ON: 01/14/2025
ISSUED AT: LAS PINAS CITY
TRN No.: 350-336-542


END USER :
MA. JOY V. ABRENICA
EXECUTIVE DIRECTOR
PHILIPPINE CENTER FOR ECONOMIC DEVELOPMENT
DATE:

SET NO. SHEET NO.


S	4
4	4

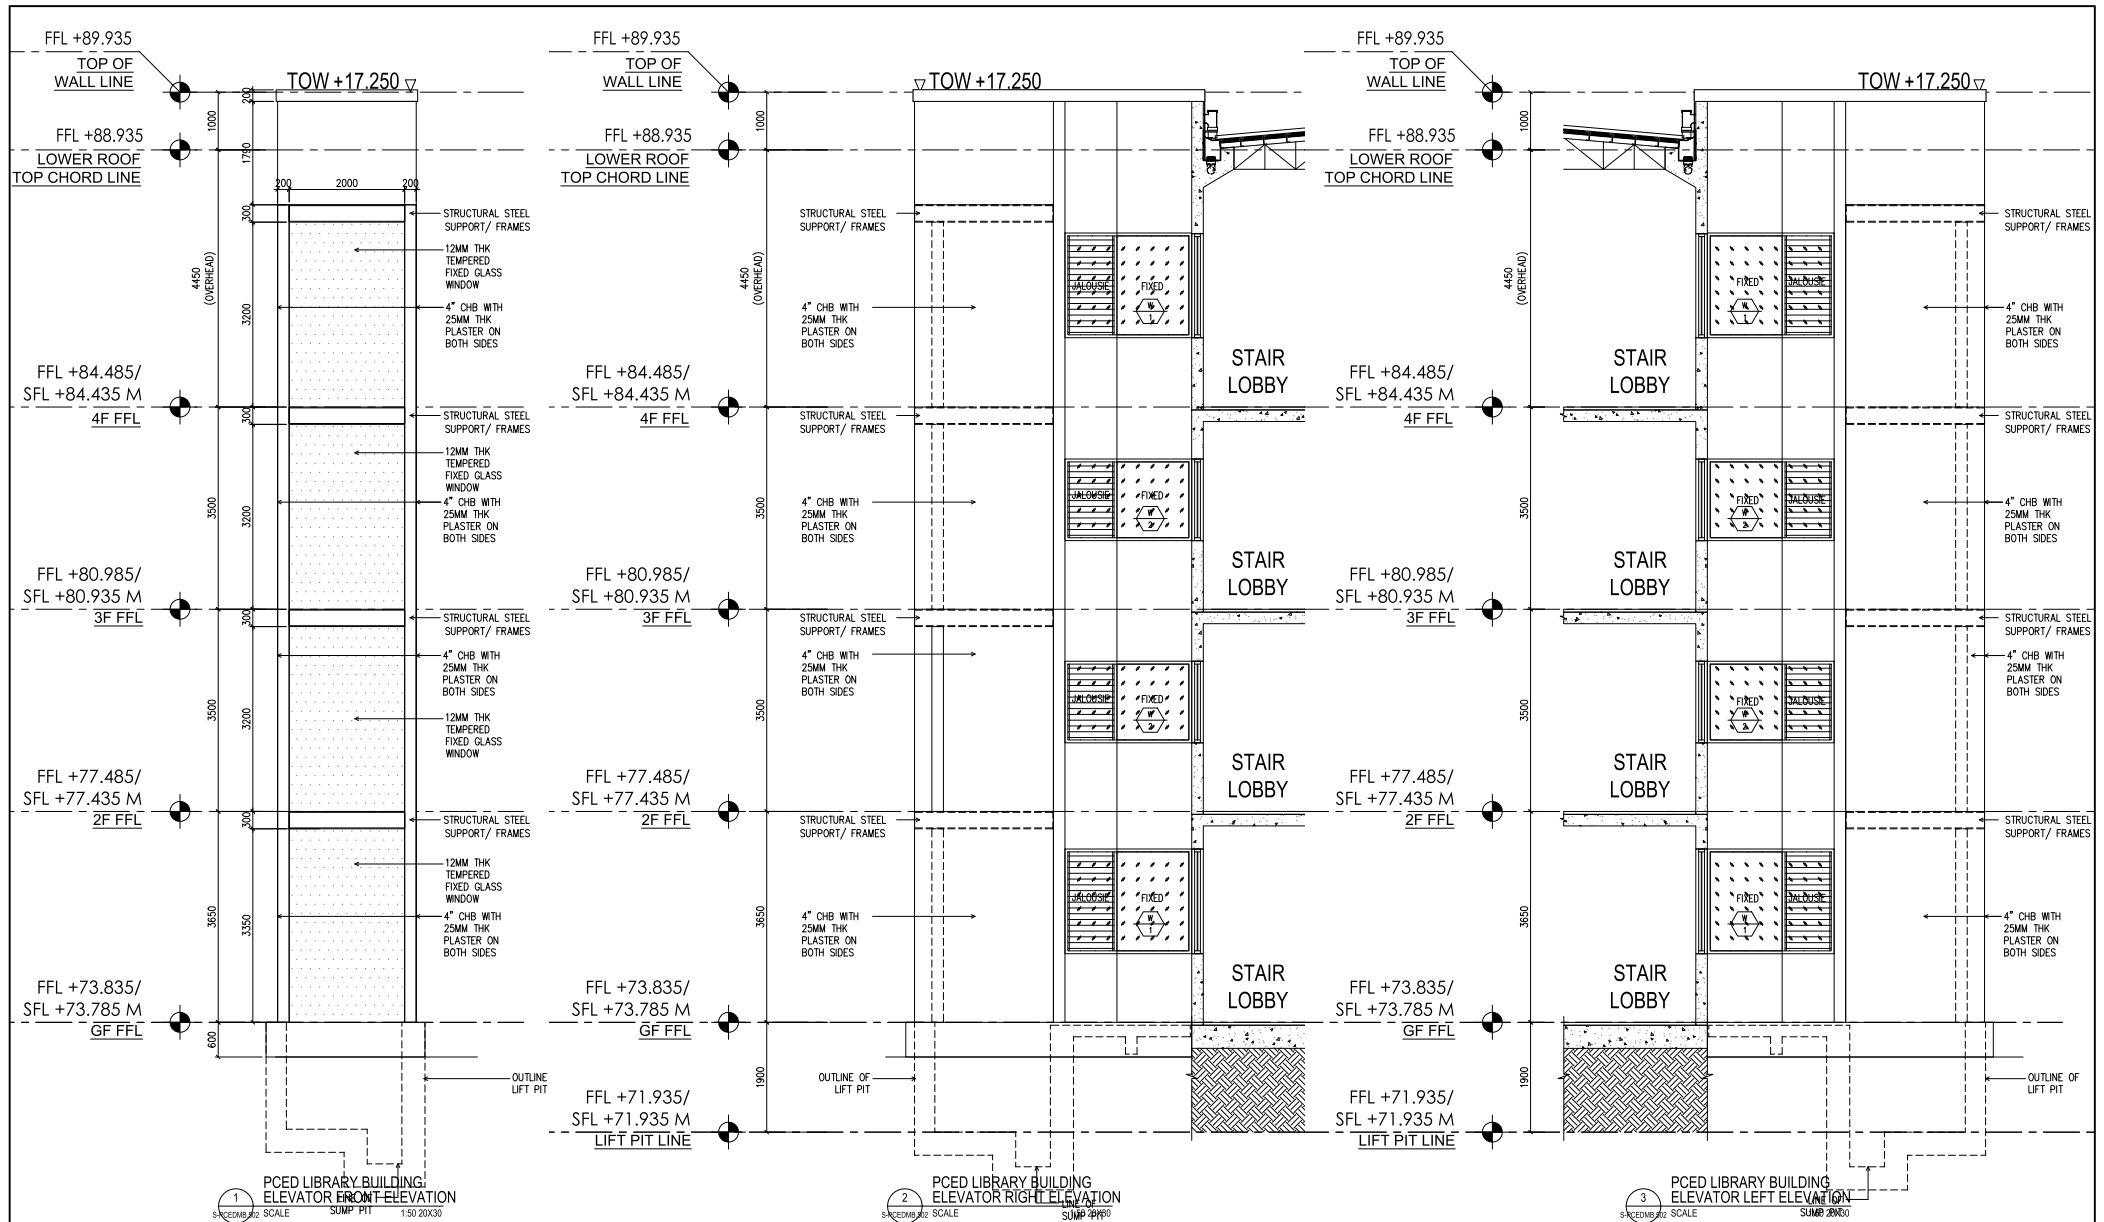


RDes Consultants, Incorporated TEL. NO. : (02) 5867751 FAX. NO. : (02) 5867752 E-MAIL ADDRESS : ard@rdes.com.ph	PREPARED: JOEROVEN M. LUMAGAS STRUCTURAL ENGINEER SUBMITTED: PROJECT MANAGER	PROJECT AND LOCATION: Supply of Labor and Materials for the Construction of Elevator Shafts of Passenger Elevators for PCED Buildings	SHEET CONTENT : PCED LIBRARY BUILDING ELEVATOR DETAILS	ENGINEER: JOEROVEN M. LUMAGAS STRUCTURAL ENGINEER PRC REG. 0118668 REG. DATE: 12/07/2010 VALID UNTIL: 06/26/2025 ISSUED AT: MANILA	PTN No.: 128142641 ISSUED ON: 01/14/2025 ISSUED AT: LAS PINAS CITY TRN No.: 385-386-542	END USER : MA. JOY V. ABRENICA EXECUTIVE DIRECTOR PHILIPPINE CENTER FOR ECONOMIC DEVELOPMENT DATE:	SET NO. A SHEET NO. 3
---	--	---	--	---	---	--	--

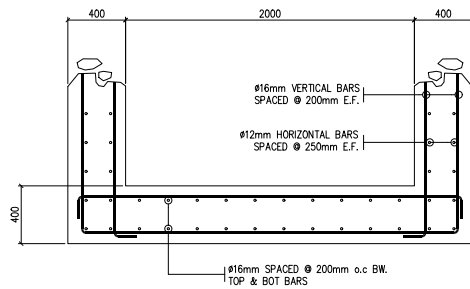


1
PCED LIBRARY BUILDING - ELEVATOR DETAIL
REINFORCEMENT DETAIL
SCALE 1:20 20X30

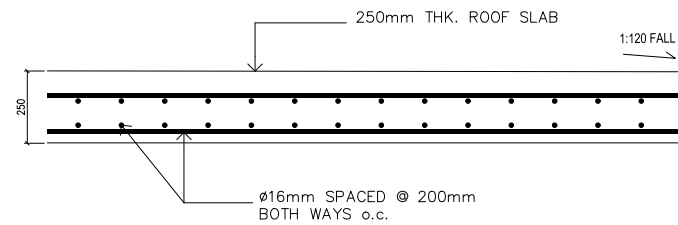

3
PCED LIBRARY BUILDING - RC SLAB
REINFORCEMENT DETAIL
SCALE 1:10 20X30

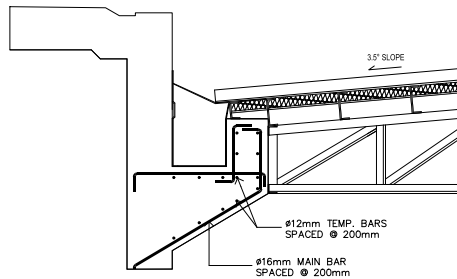

2
PCED LIBRARY BUILDING - RC GUTTER
REINFORCEMENT DETAIL
SCALE 1:16 20X30

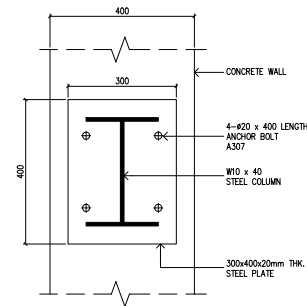

4
PCED LIBRARY BUILDING - ELEVATOR
ANCHOR BOLT SETTING
SCALE 1:8 20X30



RDes Consultants, Incorporated
TEL. NO. 1 (02) 5967751
FAX. NO. 5967752

PREPARED:
JOEROVEN M. LUMAGAS
STRUCTURAL ENGINEER
SUBMITTED:
PROJECT MANAGER


PROJECT AND LOCATION:
**Supply of Labor and Materials for the Construction of Elevator
Shafts of Passenger Elevators for PCED Buildings**


SHEET CONTENT :
**PCED LIBRARY BUILDING
ELEVATOR DETAILS**

ENGINEER:
JOEROVEN M. LUMAGAS
STRUCTURAL ENGINEER
PRC REG. 0118668
REG. DATE: 12/07/2010
VALID UNTIL: 06/26/2025
ISSUED AT: MANILA
PTR No.: 128140641
ISSUED ON: 01/14/2025
ISSUED AT: LAS PINAS CITY
TRN No.: 350-336-542


END USER :
MA. JOY V. ABRENICA
EXECUTIVE DIRECTOR
PHILIPPINE CENTER FOR ECONOMIC DEVELOPMENT
DATE:

SET NO. SHEET NO.
S 4
4 4

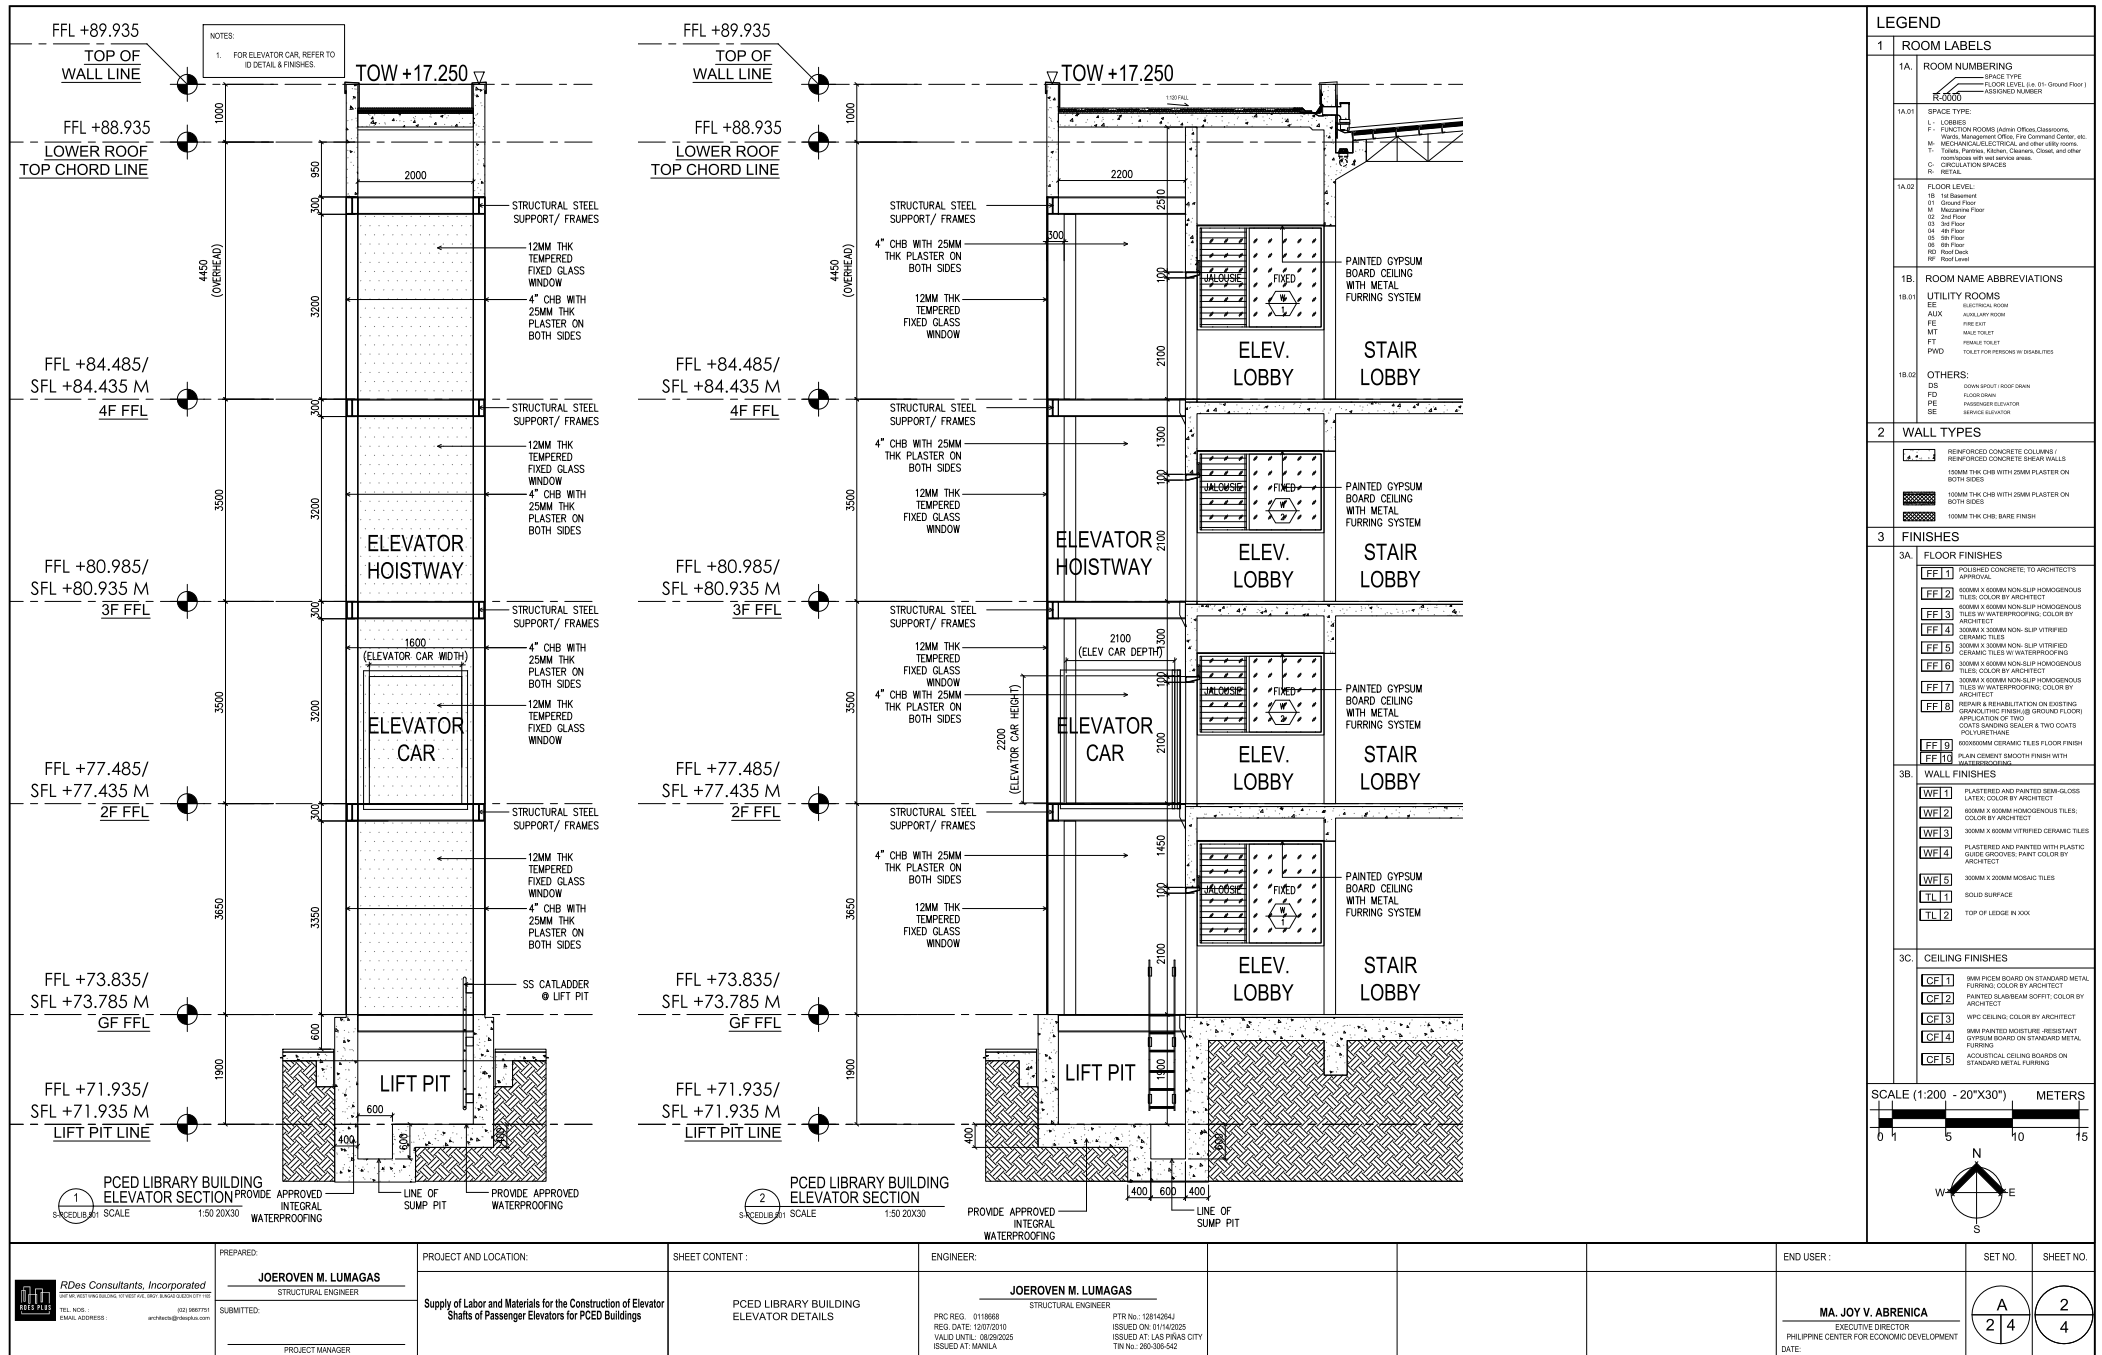


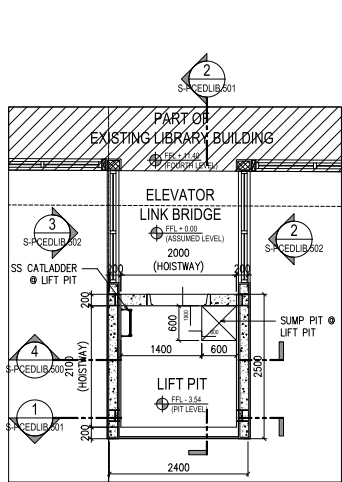


PCED LIBRARY BUILDING - ELEVATOR DETAIL
GROUND FLOOR PLAN
SCALE 1:50 20X30

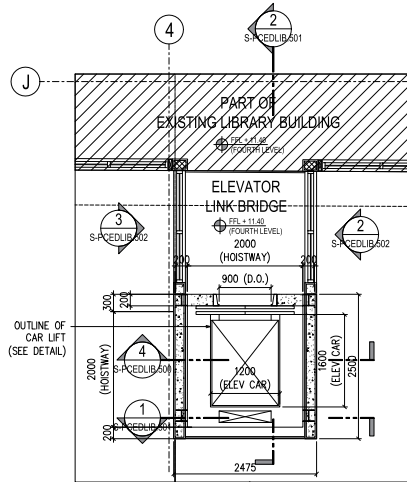

PCED LIBRARY BUILDING - ELEVATOR DETAIL
SECOND - FOURTH FLOOR PLAN
SCALE 1:50 20X30

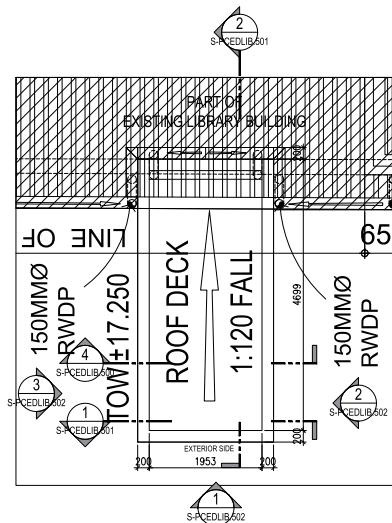

PCED LIBRARY BUILDING - ELEVATOR DETAIL
ROOF PLAN
SCALE 1:50 20X30

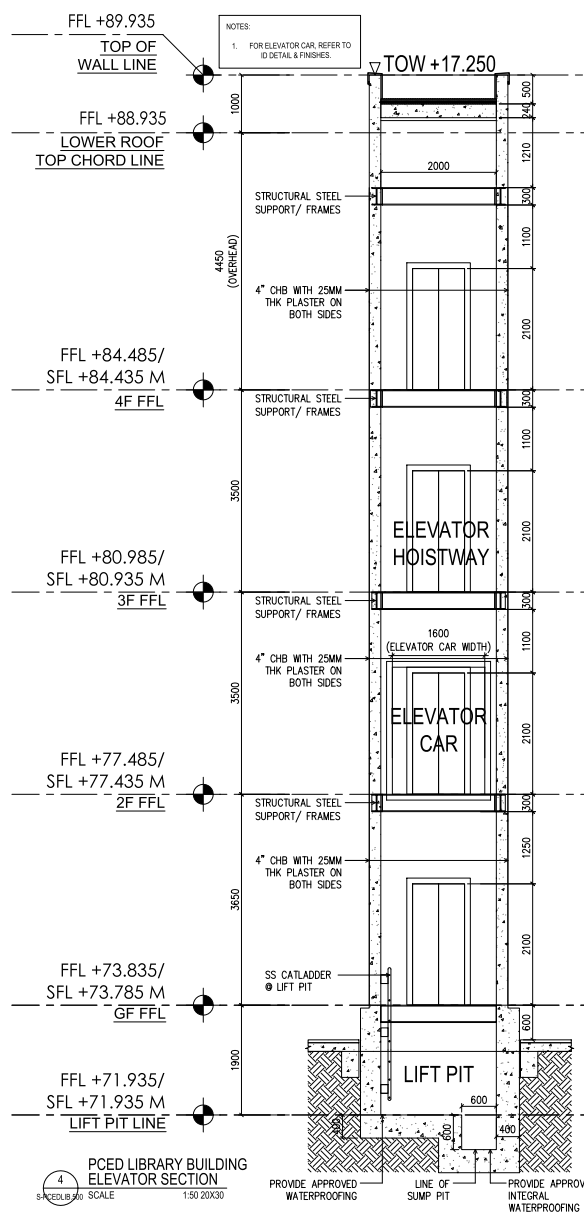

PCED LIBRARY BUILDING
ELEVATOR SECTION
SCALE 1:50 20X30

LEGEND	
1	ROOM LABELS
1A.	ROOM NUMBERING
1A.01	SPACE TYPE R-0000 FLOOR LEVEL (i.e. 01- Ground Floor) ASSIGNED NUMBER
1A.02	FLOOR LEVEL 1B. ROOM NAME ABBREVIATIONS
1B.01	UTILITY ROOMS
1B.02	OTHERS:
2	WALL TYPES
3	FINISHES
3A.	FLOOR FINISHES
3B.	WALL FINISHES
3C.	CEILING FINISHES

