


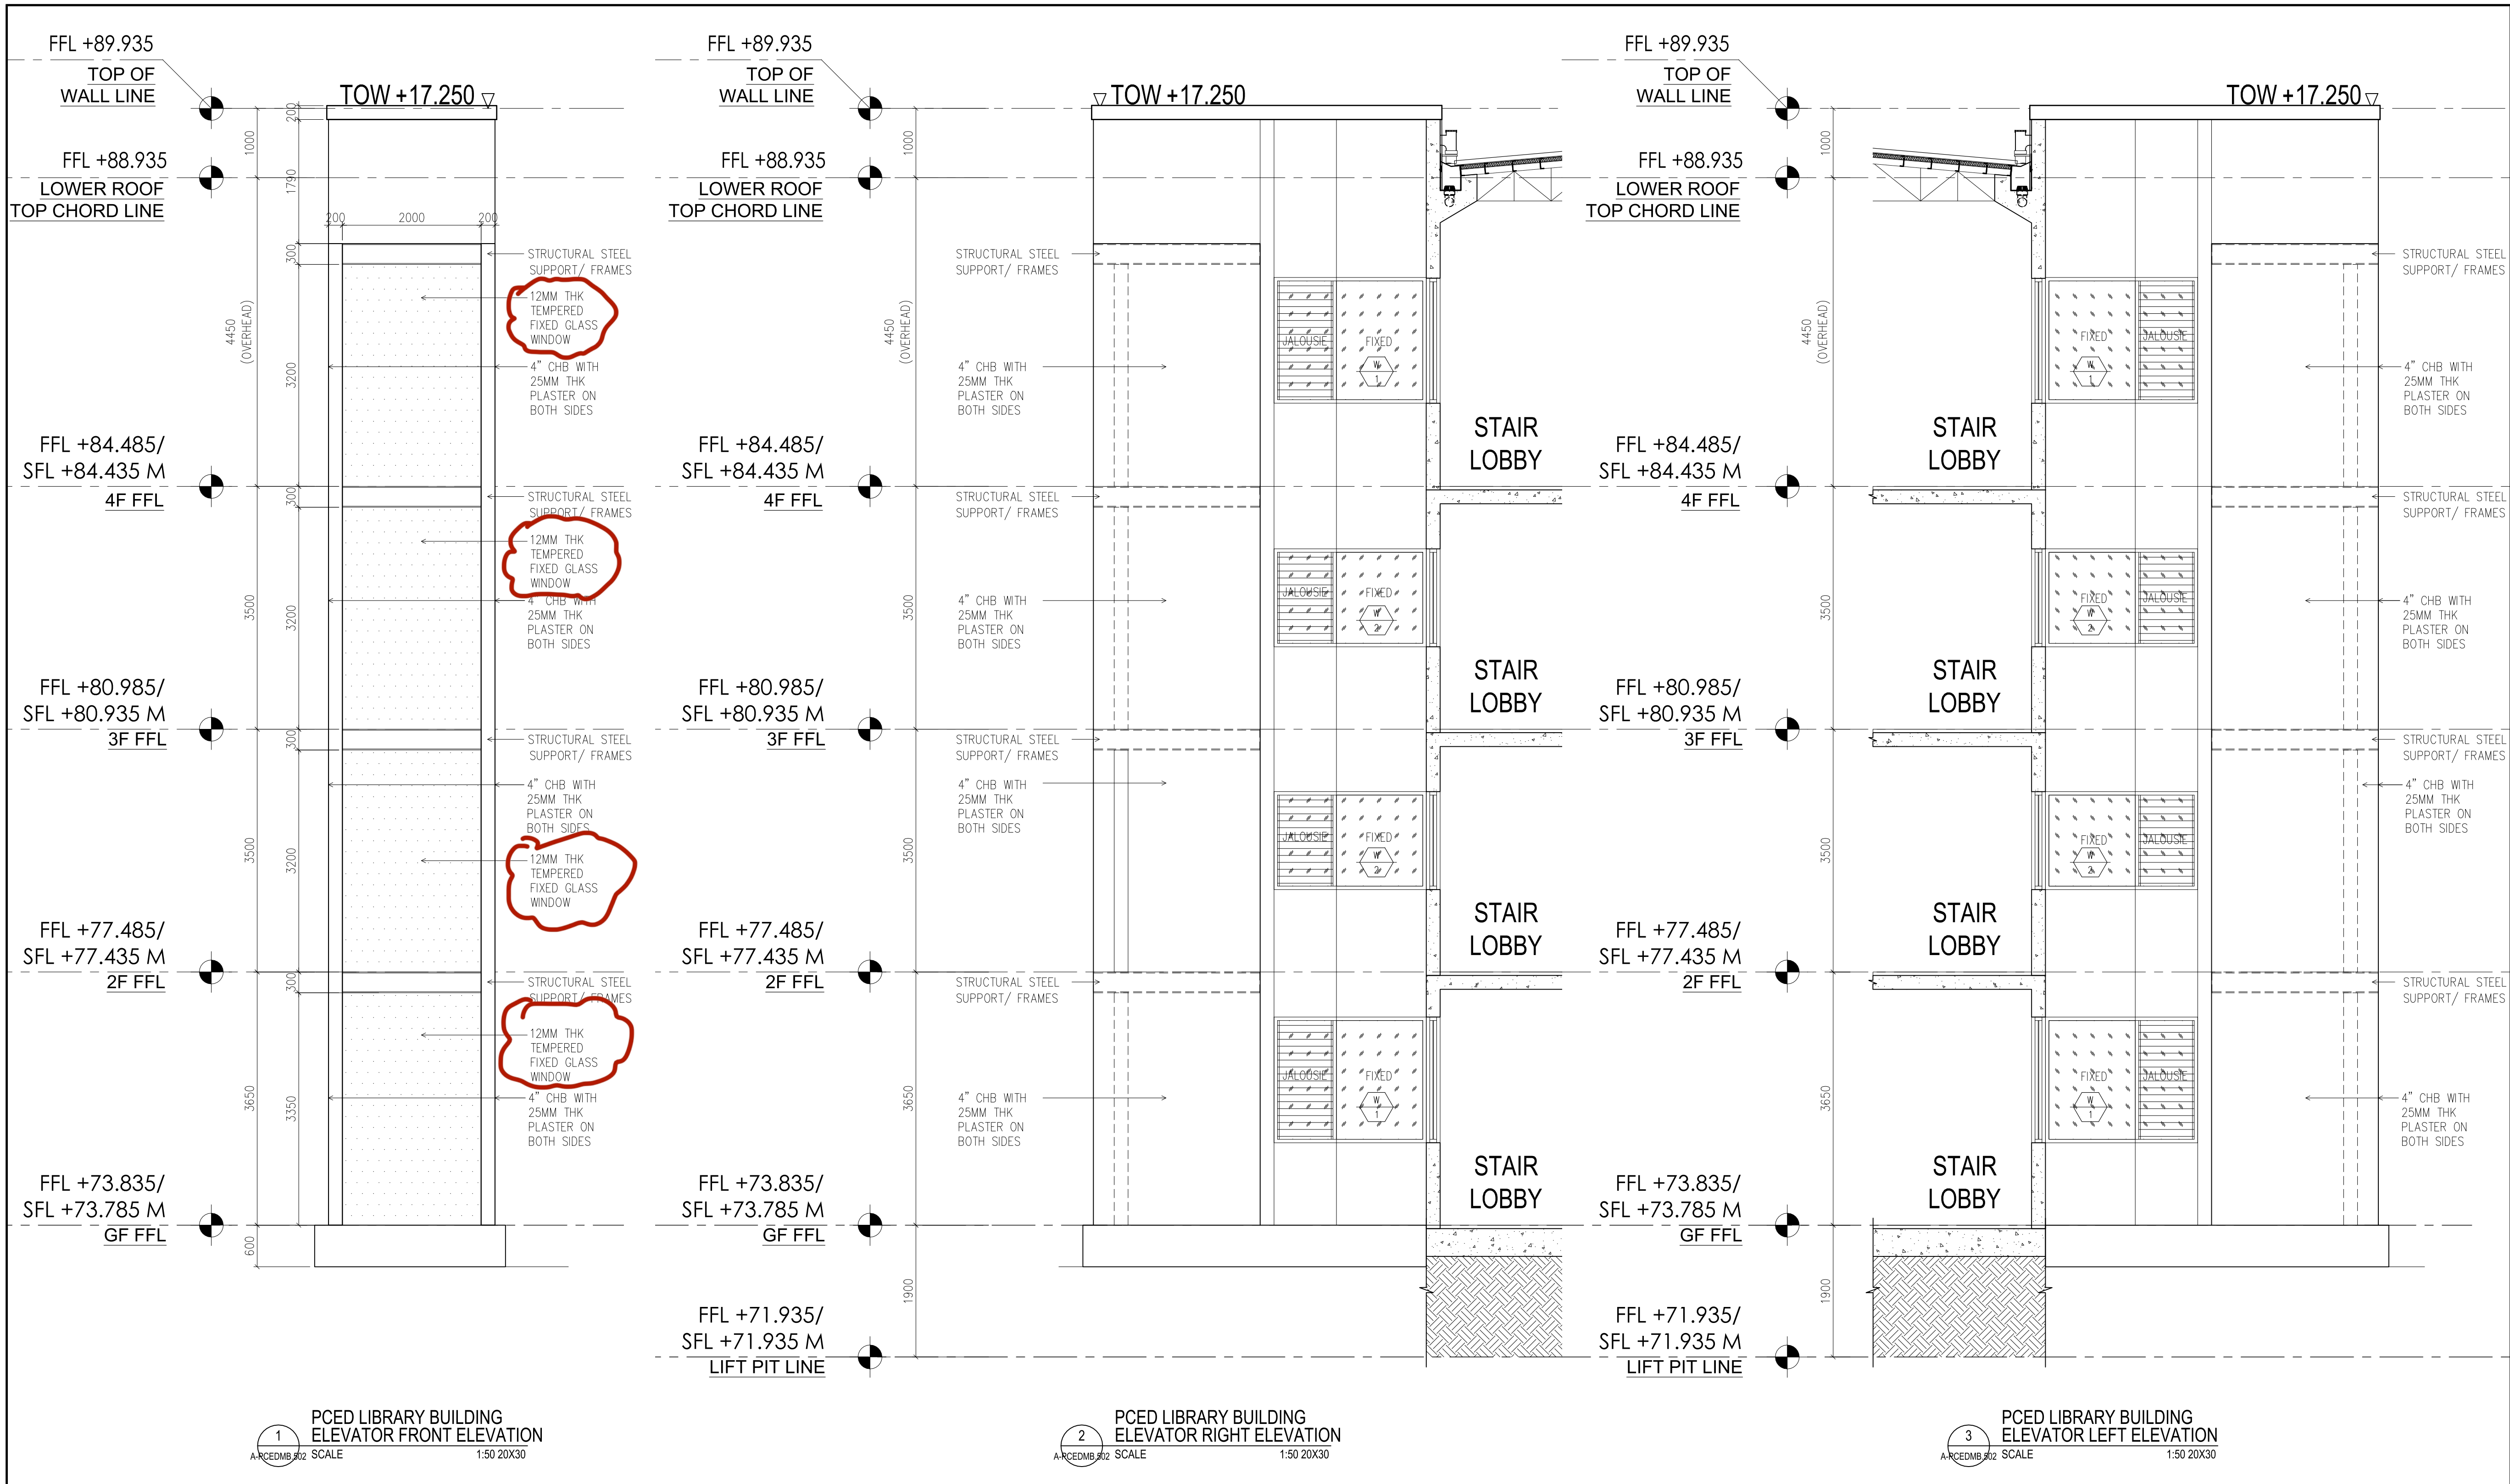

 RDes Consultants, Incorporated UNIT MR. WEST WING BUILDING, 107 WEST AVE., BDO, BUNGAD QUEZON CITY 1105 TEL. NOS. : (02) 9867751 EMAIL ADDRESS : architects@rdesplus.com	PREPARED: DAVID V. RIVERA ARCHITECT	PROJECT AND LOCATION: Supply of Labor and Materials for the Construction of Elevator Shaft of Passenger Scenic Elevator for PCED Buildings UP Diliman, Quezon City	SHEET CONTENT : PCED LIBRARY BUILDING ELEVATOR DETAILS				END USER : MA. JOY V. ABRENICA EXECUTIVE DIRECTOR PHILIPPINE CENTER FOR ECONOMIC DEVELOPMENT DATE:	SET NO. 33	SHEET NO. 33
	SUBMITTED:								
	PROJECT MANAGER								

