

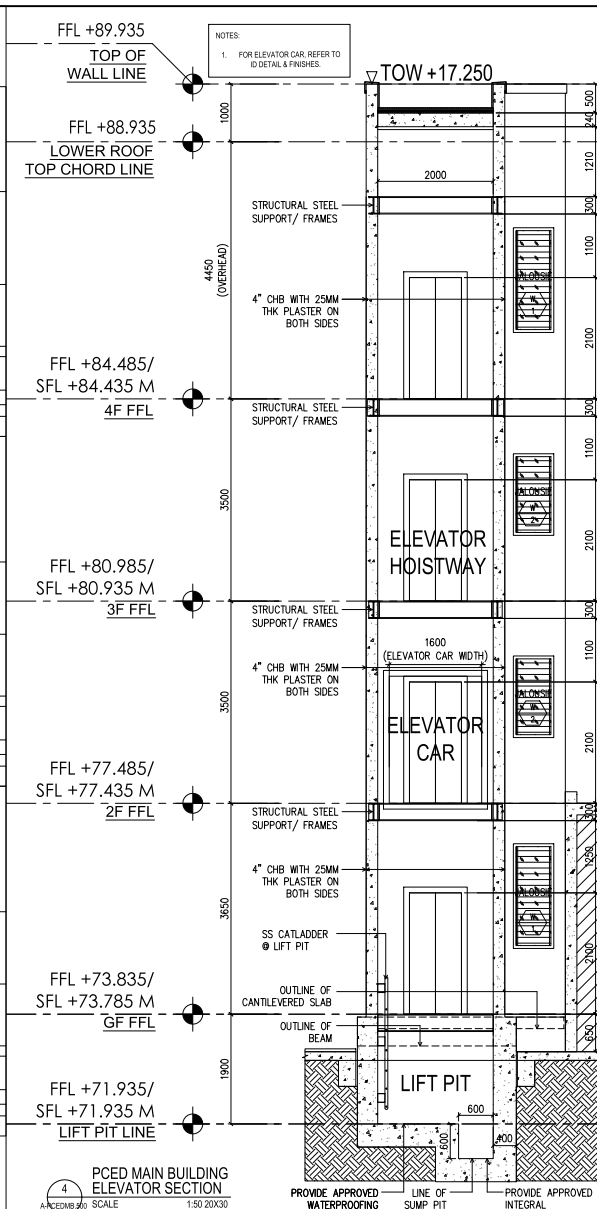
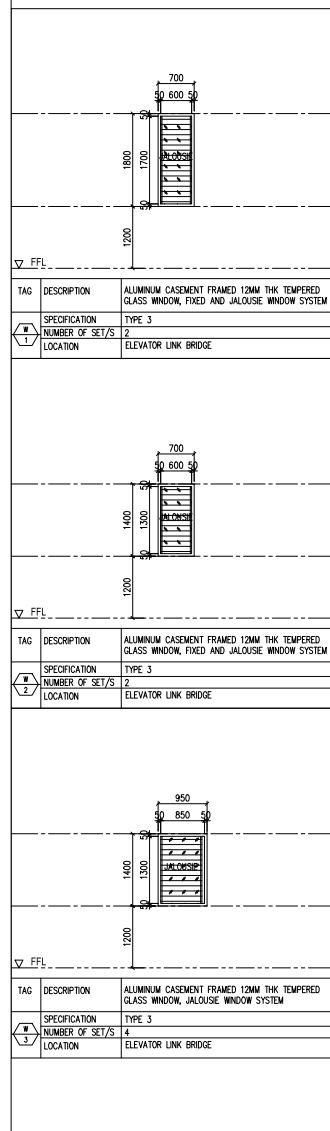
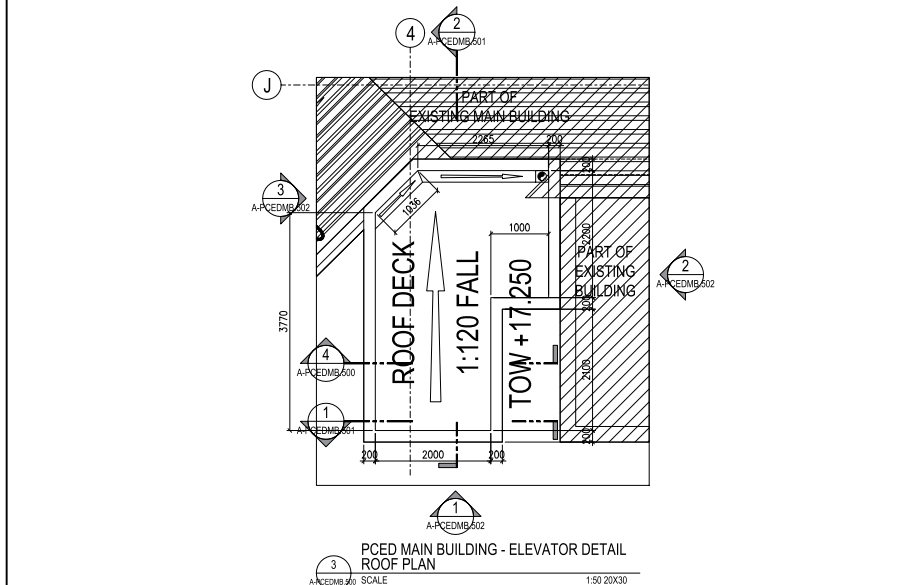


[illegible]




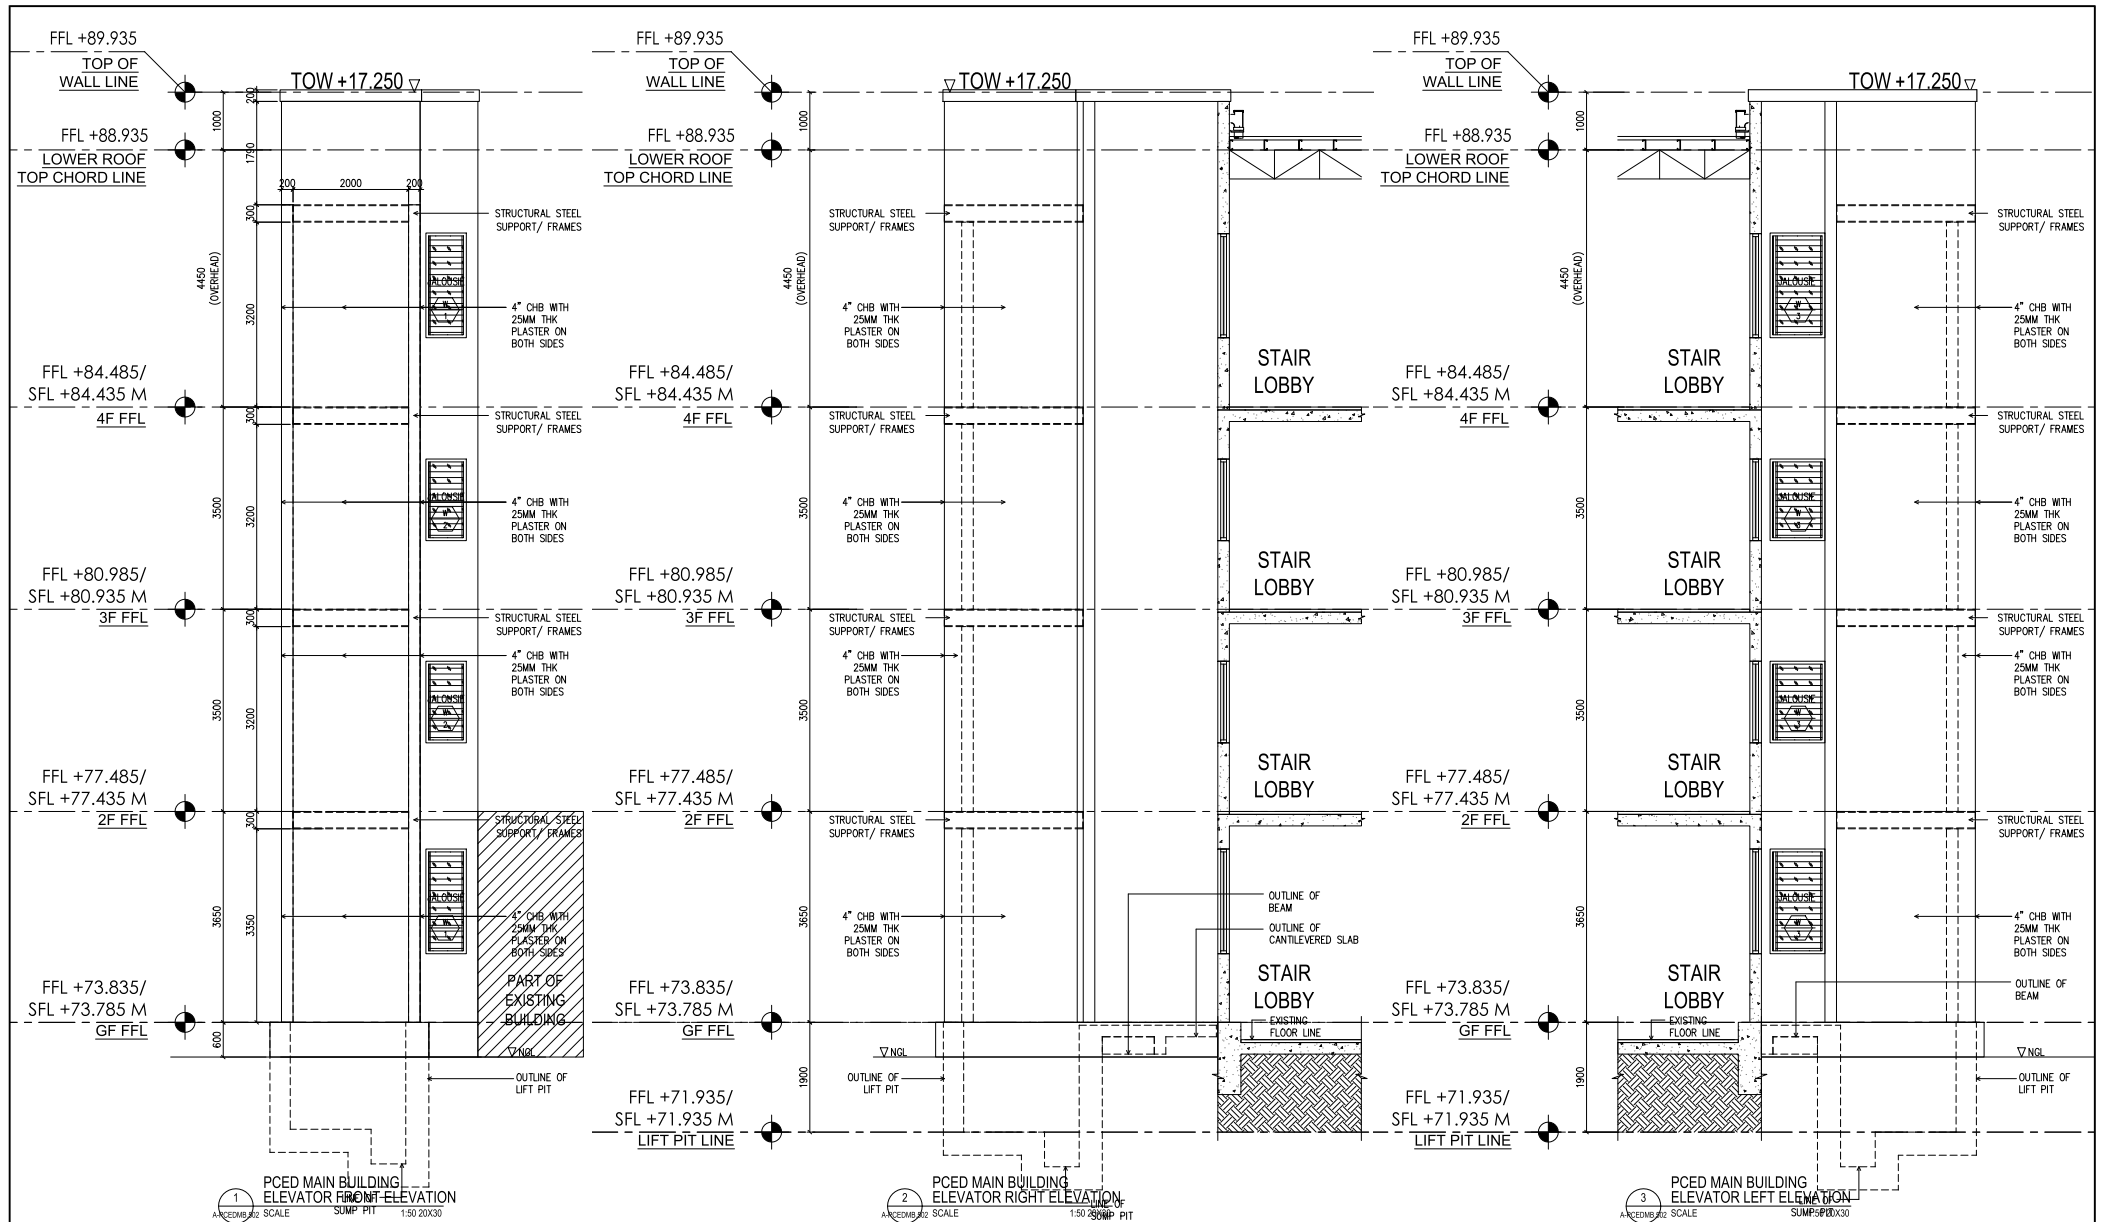


RDes Consultants, Incorporated TEL. NO. (02) 5867751 FAX. NO. (02) 5867752 EMAIL ADDRESS: ar@rdes.com.ph	PREPARED: DAVID V. RIVERA ARCHITECT SUBMITTED: PROJECT MANAGER	PROJECT AND LOCATION: Supply of Labor and Materials for the Construction of Elevator Shafts of Passenger Elevators for PCED Buildings	SHEET CONTENT : PCED MAIN BUILDING ELEVATOR DETAILS					END USER : MA. JOY V. ABRENICA EXECUTIVE DIRECTOR PHILIPPINE CENTER FOR ECONOMIC DEVELOPMENT DATE:	SET NO. A SHEET NO. 3
--	--	---	---	--	--	--	--	--	--


	SUBMITTED: PROJECT MANAGER	Supply of Labor and Materials for the Construction of Elevator Shafts of Passenger Elevators for PCED Buildings	PCED LIBRARY BUILDING ELEVATOR DETAILS						MA. JOY V. ABRENICA EXECUTIVE DIRECTOR PHILIPPINE CENTER FOR ECONOMIC DEVELOPMENT DATE:	A 1	3

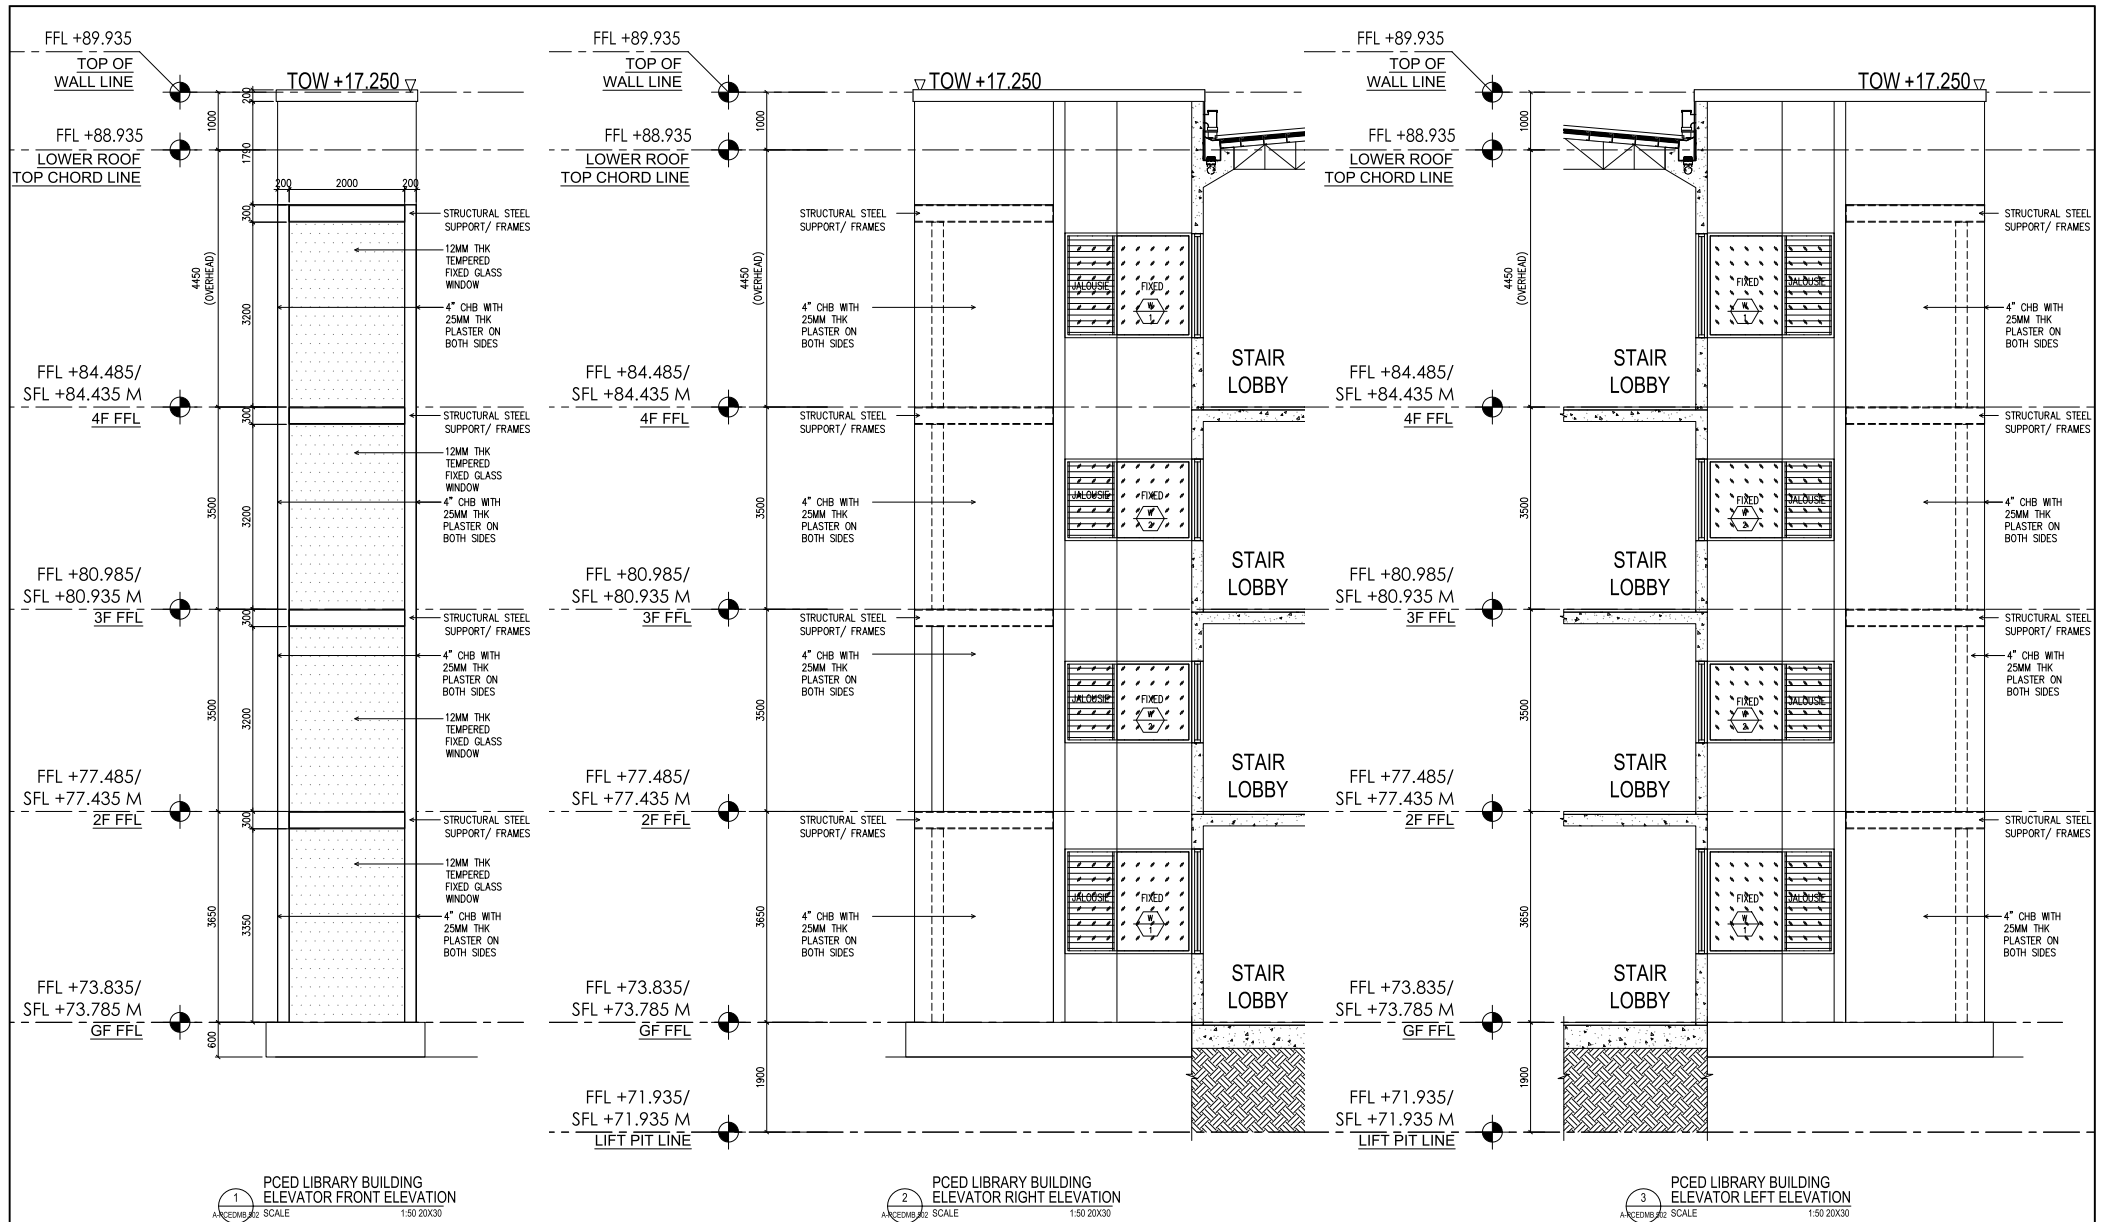



BUILDING ELEVATOR DETAILS					END USER : MA. JOY V. ABRENICA EXECUTIVE DIRECTOR PHILIPPINE CENTER FOR ECONOMIC DEVELOPMENT DATE:	SET NO. A	SHEET NO. 3
---	---	--	---	--	--	--	--	---	--------------------------------	----------------------------------

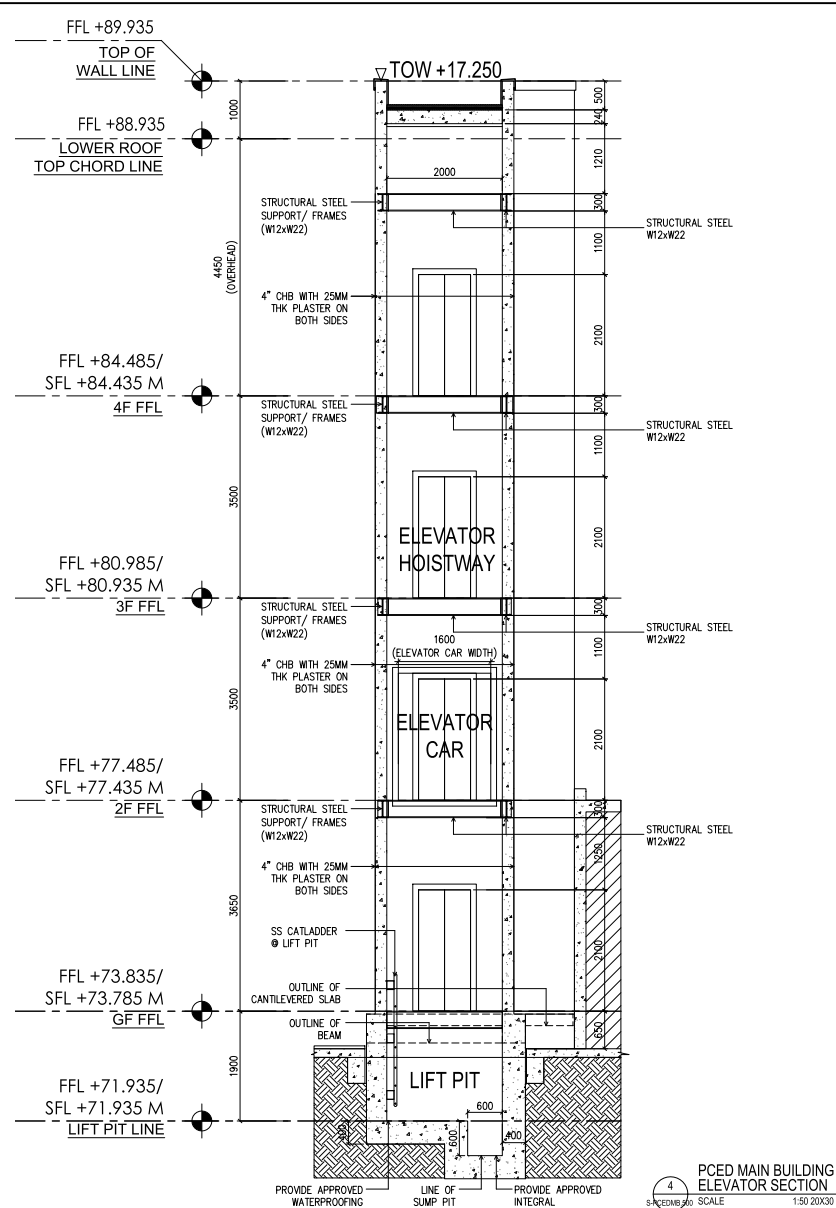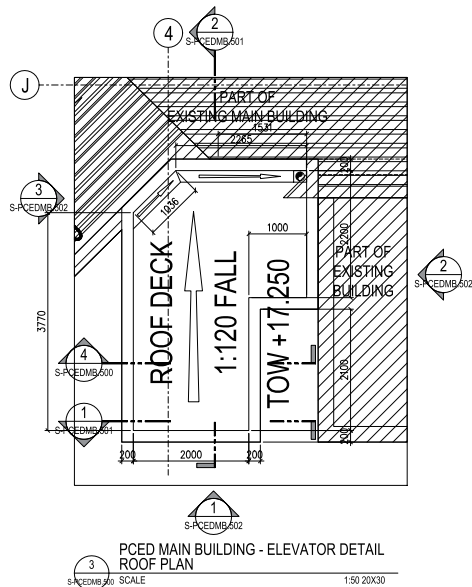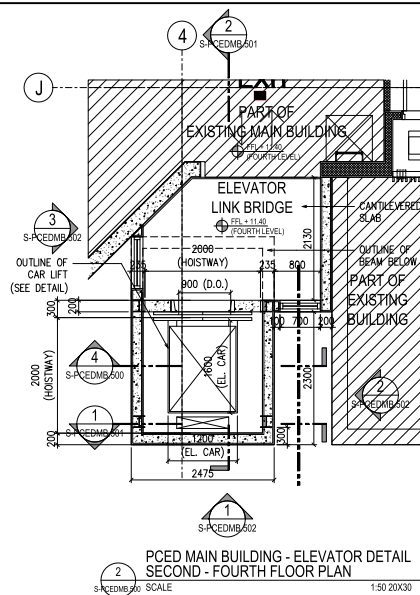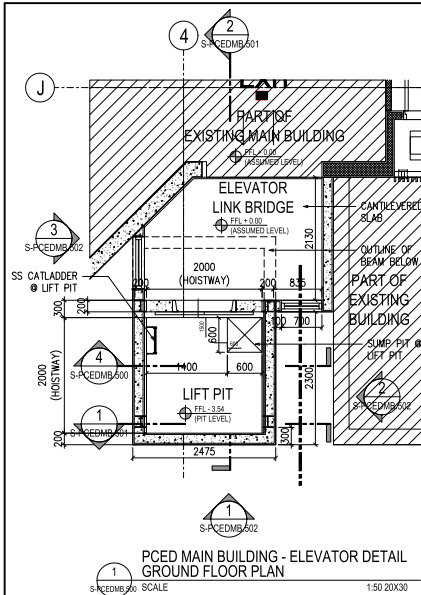

RDes Consultants, Incorporated TEL. NO. 1 (02) 5967751 FAXAL. 5929955 1031 5967751 andhecto@rdesinc.com	JOEROVEN M. LUMAGAS STRUCTURAL ENGINEER SUBMITTED: PROJECT MANAGER	PROJECT AND LOCATION: Supply of Labor and Materials for the Construction of Elevator Shafts of Passenger Elevators for PCED Buildings	SHEET CONTENT : PCED MAIN BUILDING ELEVATOR DETAILS	ENGINEER: JOEROVEN M. LUMAGAS STRUCTURAL ENGINEER PRC REG. 0118668 REG. DATE: 12/07/2010 VALID UNTIL: 06/26/2025 ISSUED AT: MANILA PTR No.: 128140341 ISSUED ON: 01/14/2025 ISSUED AT: LAS PINAS CITY TRN No.: 350-355-542				END USER : MA. JOY V. ABRENICA EXECUTIVE DIRECTOR PHILIPPINE CENTER FOR ECONOMIC DEVELOPMENT DATE:	SET NO. S 14	SHEET NO. 1 4
--	--	---	---	---	--	--	--	---	---	--

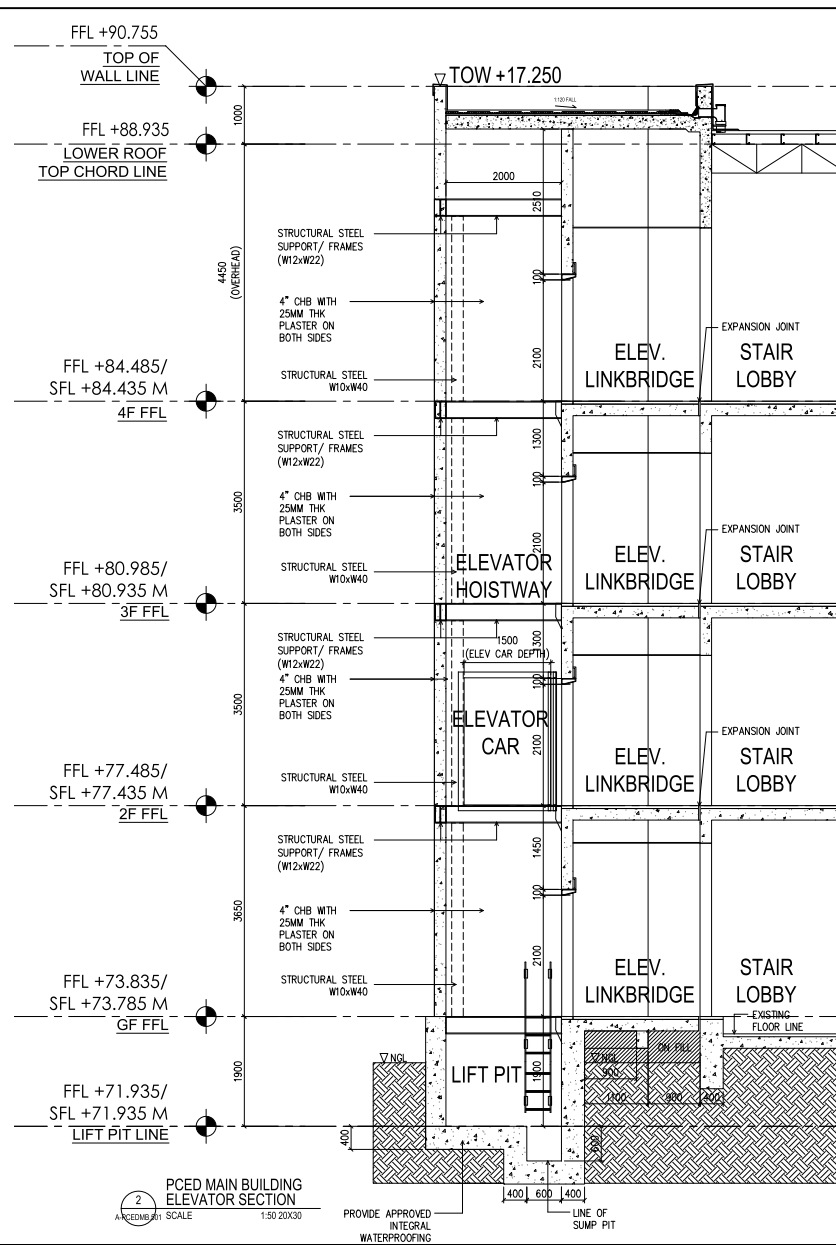


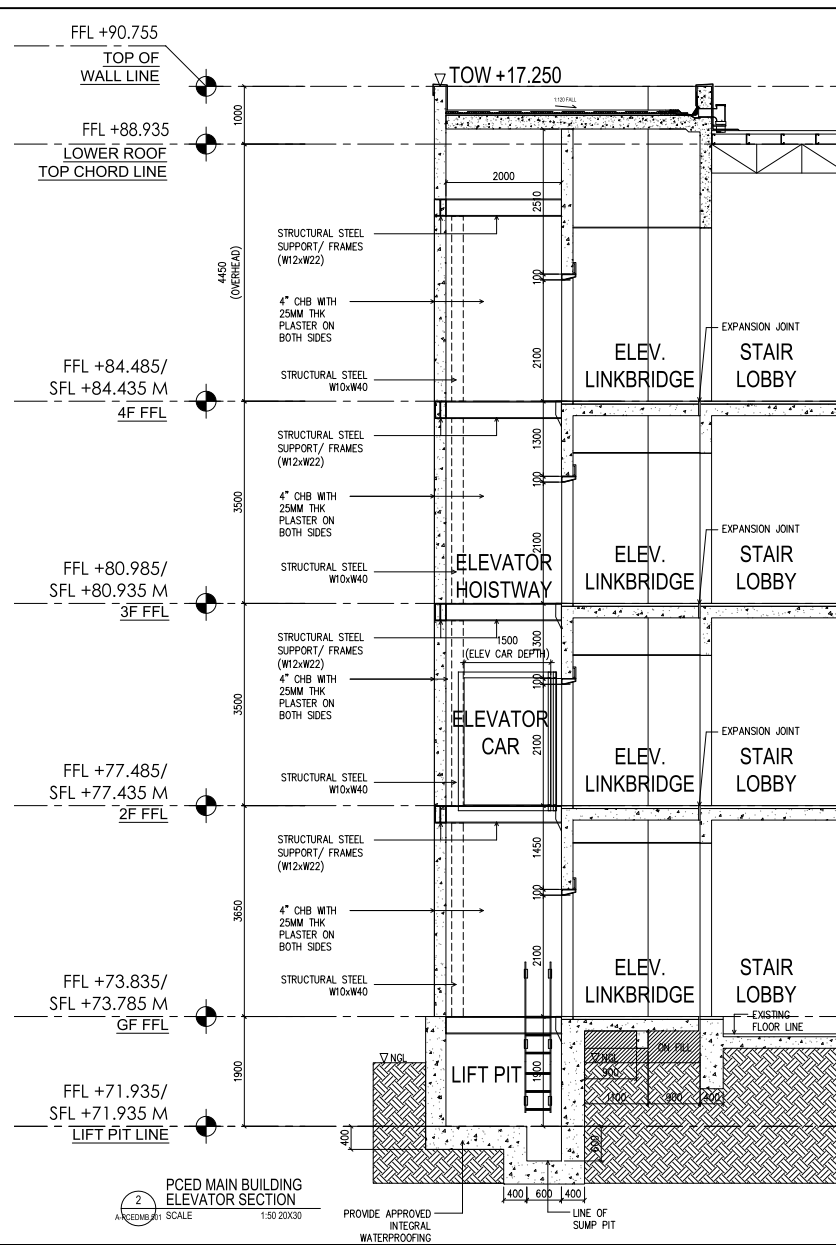

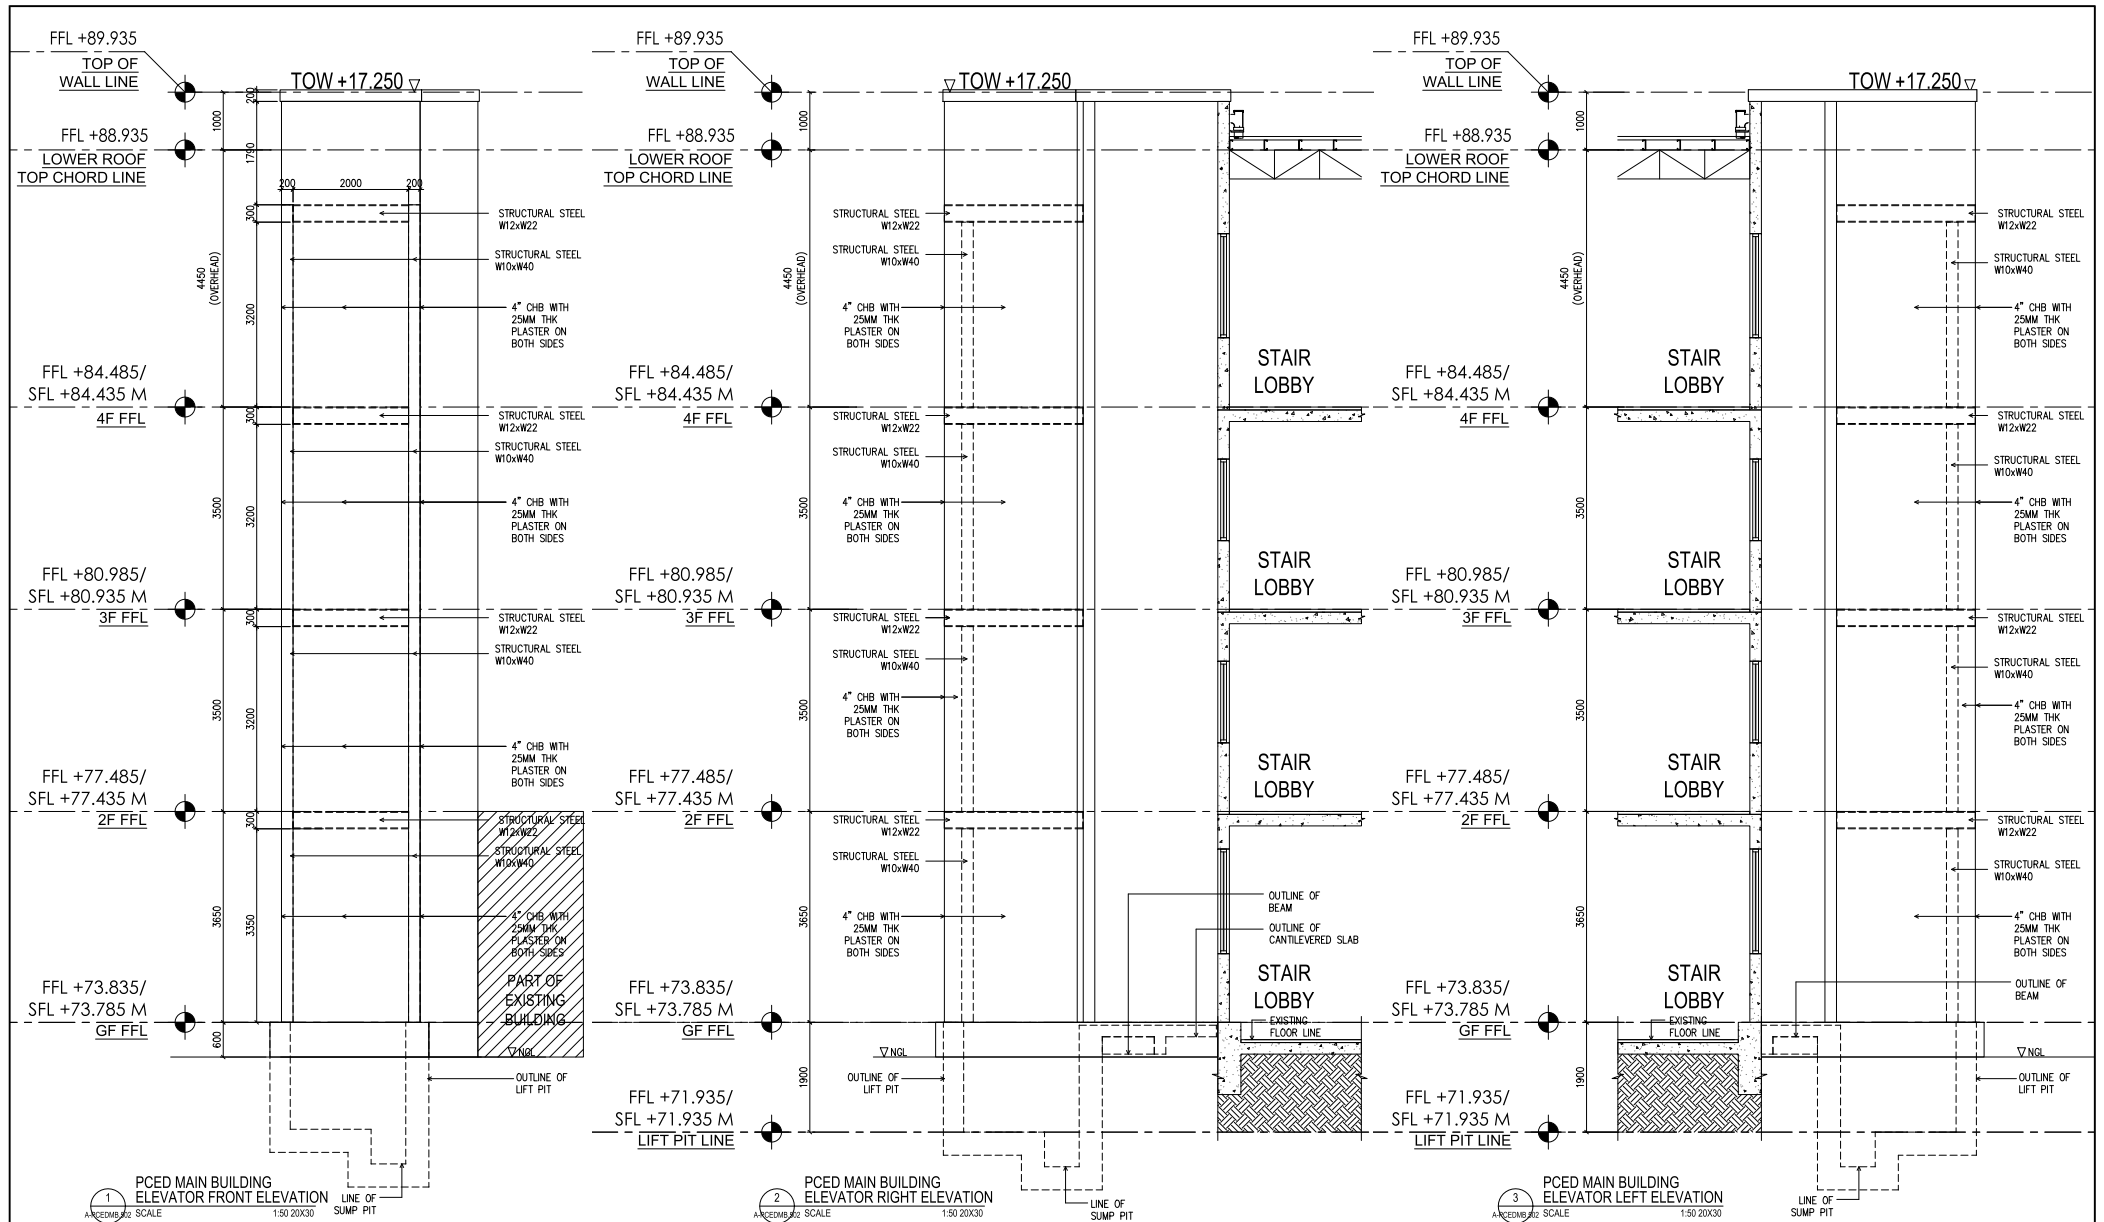


RDes Consultants, Incorporated TEL. NO. : (02) 8867751 FAX. ADDRESS : 4011 Alabang Road, Alabang, Muntinlupa City, Metro Manila	PREPARED BY: JOEROVEN M. LUMAGAS STRUCTURAL ENGINEER SUBMITTED BY: PROJECT MANAGER	PROJECT AND LOCATION: Supply of Labor and Materials for the Construction of Elevator Shafts of Passenger Elevators for PCED Buildings	SHEET CONTENT : PCED MAIN BUILDING ELEVATOR DETAILS	ENGINEER: JOEROVEN M. LUMAGAS STRUCTURAL ENGINEER PRC REG. 0118668 REG. DATE: 12/07/2010 VALID UNTIL: 06/26/2025 ISSUED AT: MANILA				END USER : MA. JOY V. ABRENICA EXECUTIVE DIRECTOR PHILIPPINE CENTER FOR ECONOMIC DEVELOPMENT DATE:	SET NO. 3 SHEET NO. 4
--	--	---	---	---	--	--	--	--	---




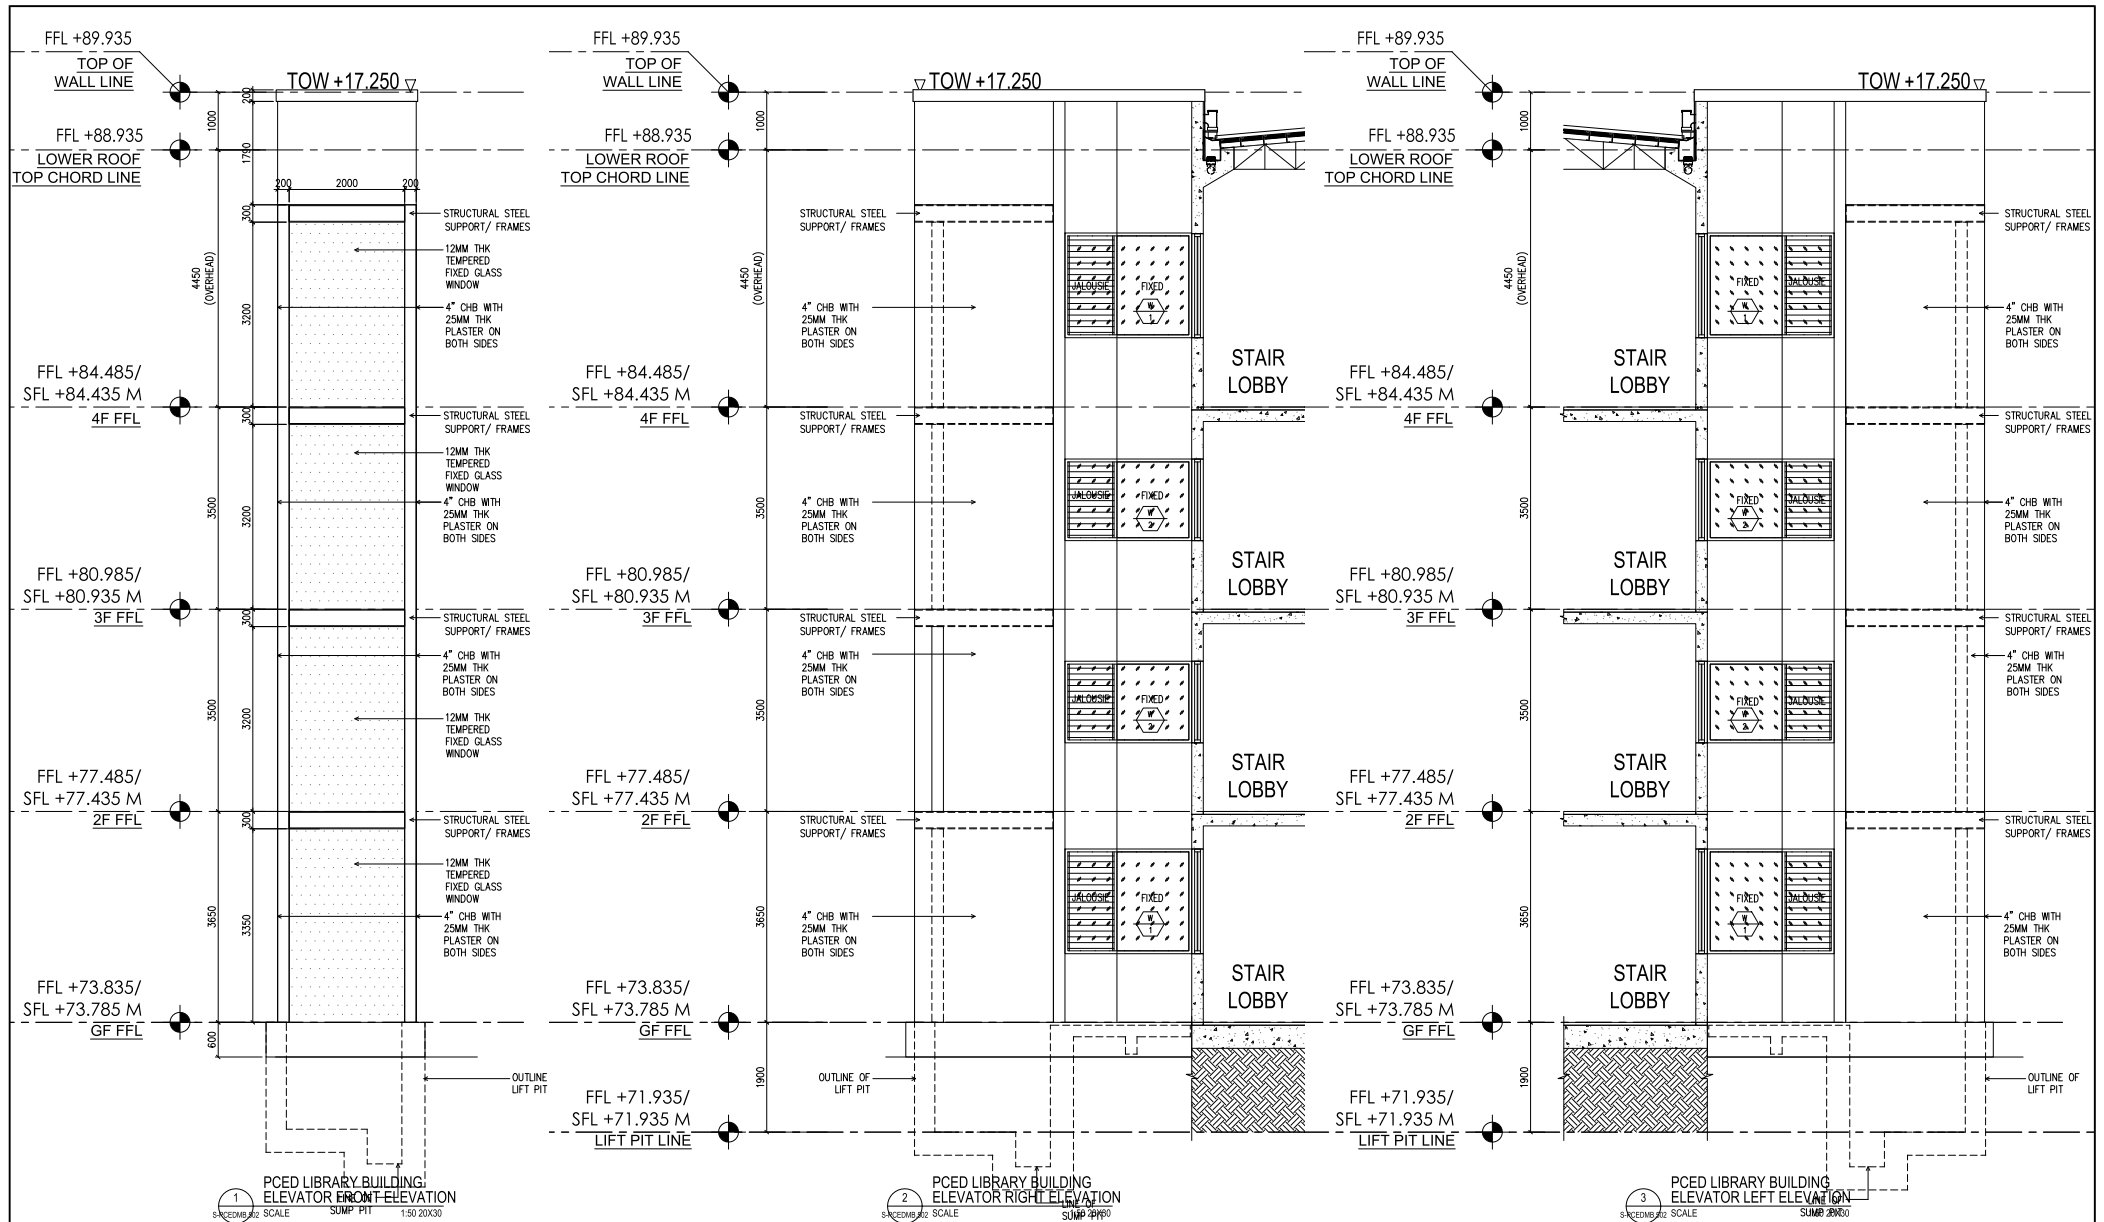


RDes Consultants, Incorporated TEL. NO. (02) 5867751 FAX. NO. (02) 5867752 E-MAIL: rdes@rdes.com.ph	PREPARED BY: JOEROVEN M. LUMAGAS STRUCTURAL ENGINEER SUBMITTED BY: _____ PROJECT MANAGER	PROJECT AND LOCATION: Supply of Labor and Materials for the Construction of Elevator Shafts of Passenger Elevators for PCED Buildings	SHEET CONTENT : PCED LIBRARY BUILDING ELEVATOR DETAILS	ENGINEER: JOEROVEN M. LUMAGAS STRUCTURAL ENGINEER PRC REG. 0118668 REG. DATE: 12/07/2010 VALID UNTIL: 06/26/2025 ISSUED AT: MANILA	PTN No.: 128142641 ISSUED ON: 01/14/2025 ISSUED AT: LAS PINAS CITY TRN No.: 385-386-542	END USER : MA. JOY V. ABRENICA EXECUTIVE DIRECTOR PHILIPPINE CENTER FOR ECONOMIC DEVELOPMENT DATE: _____	SET NO. 3 SHEET NO. 4
---	---	--	---	---	---	--	--

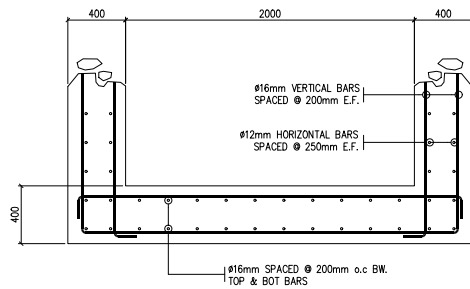


1
PCED LIBRARY BUILDING - ELEVATOR DETAIL
REINFORCEMENT DETAIL
SCALE 1:20 20X30

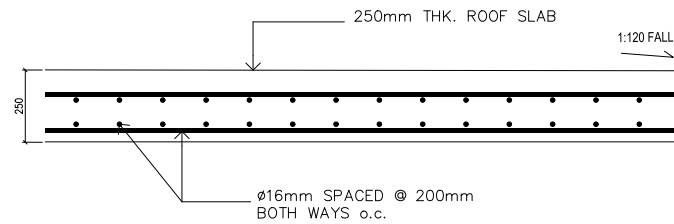

3
PCED LIBRARY BUILDING - RC SLAB
REINFORCEMENT DETAIL
SCALE 1:10 20X30

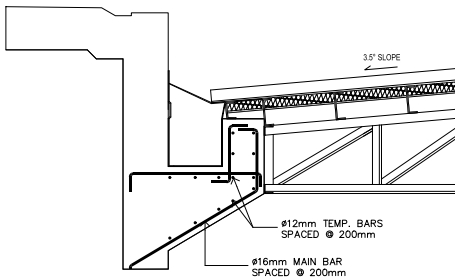

2
PCED LIBRARY BUILDING - RC GUTTER
REINFORCEMENT DETAIL
SCALE 1:16 20X30

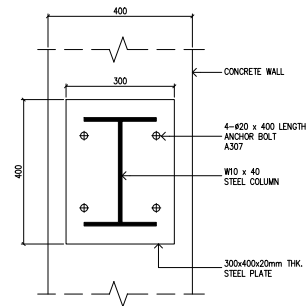

4
PCED LIBRARY BUILDING - ELEVATOR
ANCHOR BOLT SETTING
SCALE 1:8 20X30



RDes Consultants, Incorporated
TEL. NO. 1 (02) 5967751
FAX. NO. 5967752

PREPARED:
JOEROVEN M. LUMAGAS
STRUCTURAL ENGINEER
SUBMITTED:
PROJECT MANAGER

PROJECT AND LOCATION:
Supply of Labor and Materials for the Construction of Elevator
Shafts of Passenger Elevators for PCED Buildings

SHEET CONTENT :
PCED LIBRARY BUILDING
ELEVATOR DETAILS

ENGINEER:
JOEROVEN M. LUMAGAS
STRUCTURAL ENGINEER
PRC REG. 0119668
REG. DATE: 12/07/2010
VALID UNTIL: 06/26/2025
ISSUED AT: MANILA
PTR No.: 128140641
ISSUED ON: 01/14/2025
ISSUED AT: LAS PINAS CITY
TRN No.: 350-395-542

END USER :
MA. JOY V. ABRENICA
EXECUTIVE DIRECTOR
PHILIPPINE CENTER FOR ECONOMIC DEVELOPMENT
DATE:

SET NO. SHEET NO.
S 4
4 4

