






TAG		DESCRIPTION	ALUMINUM CASEMENT FRAMED 12MM THK TEMPERED GLASS WINDOW, FIXED AND JALOUSIE WINDOW SYSTEM
SPECIFICATION		TYPE 3	
	NUMBER OF SET/S	2	
	LOCATION	ELEVATOR LINK BRIDGE	


TAG		DESCRIPTION	ALUMINUM CASEMENT FRAMED 12MM THK TEMPERED GLASS WINDOW, FIXED AND JALOUSIE WINDOW SYSTEM
SPECIFICATION		TYPE 3	
	NUMBER OF SET/S	2	
	LOCATION	ELEVATOR LINK BRIDGE	

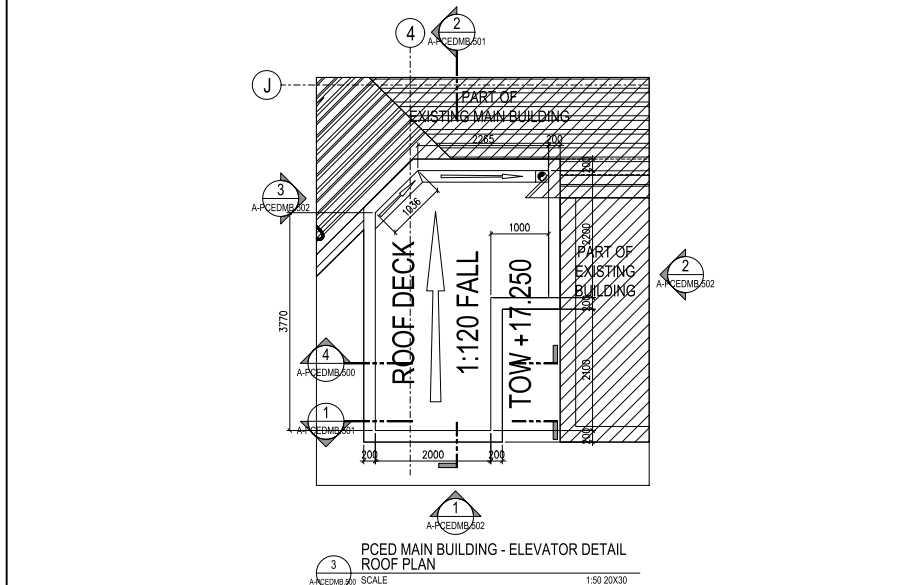

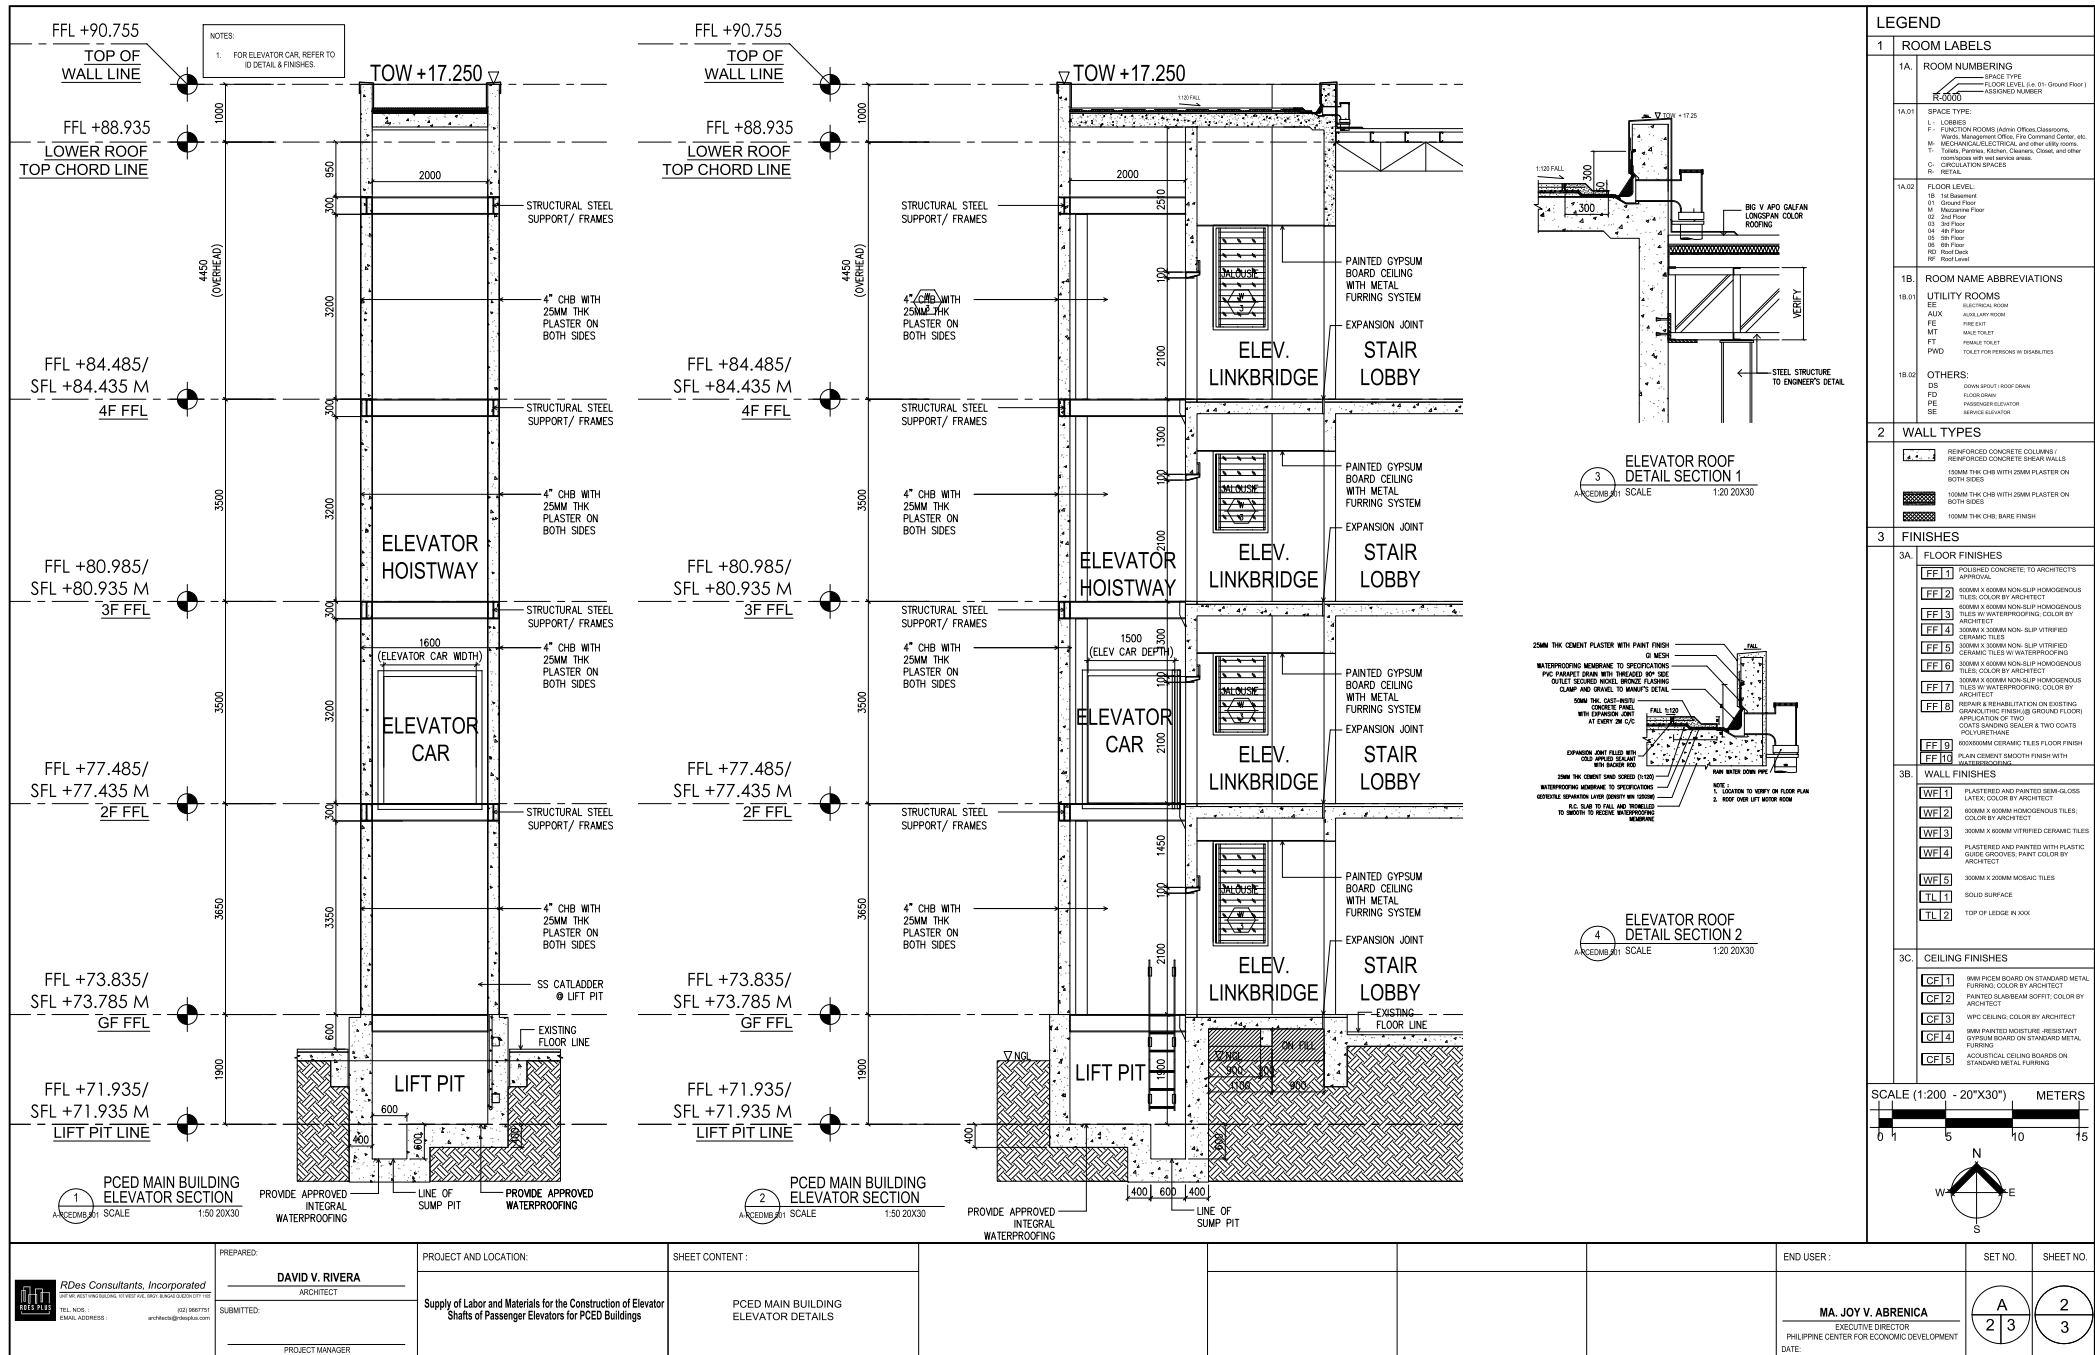





	DAVID V. RIVERA								
	ARCHITECT								
	SUBMITTED:	Supply of Labor and Materials for the Construction of Elevator Shafts of Passenger Elevators for PCED Buildings	PCED LIBRARY BUILDING ELEVATOR DETAILS				MA. JOY V. ABRENICA EXECUTIVE DIRECTOR PHILIPPINE CENTER FOR ECONOMIC DEVELOPMENT DATE:	A 1 3	1 3
TEL. NO. : EMAIL ADDRESS :	(02) 9867751 architect@rdesplus.com								
	PROJECT MANAGER								

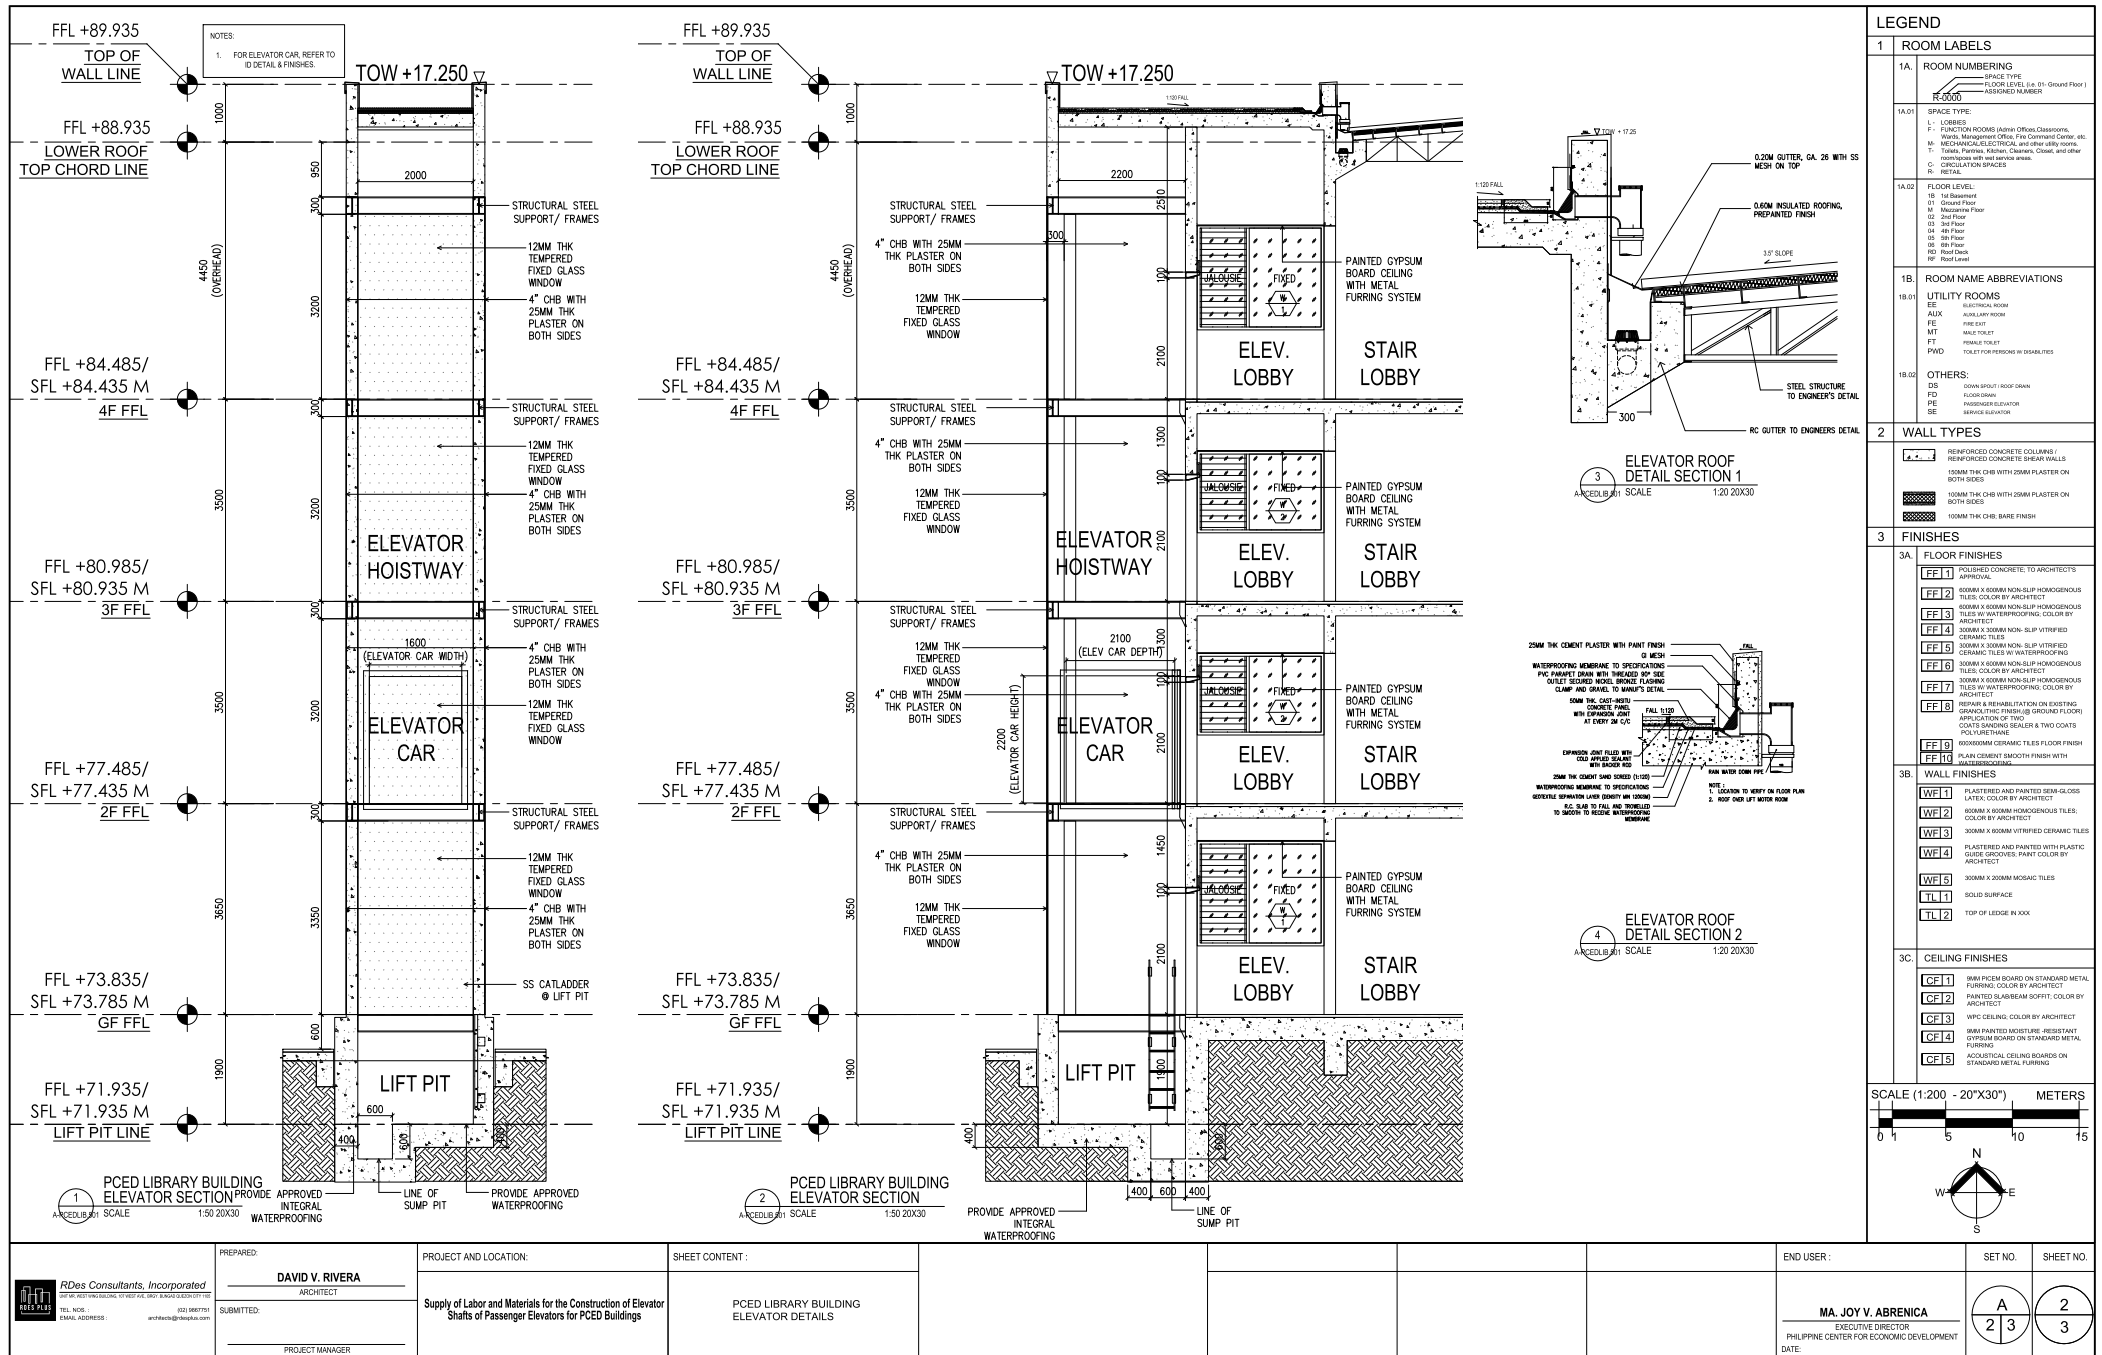

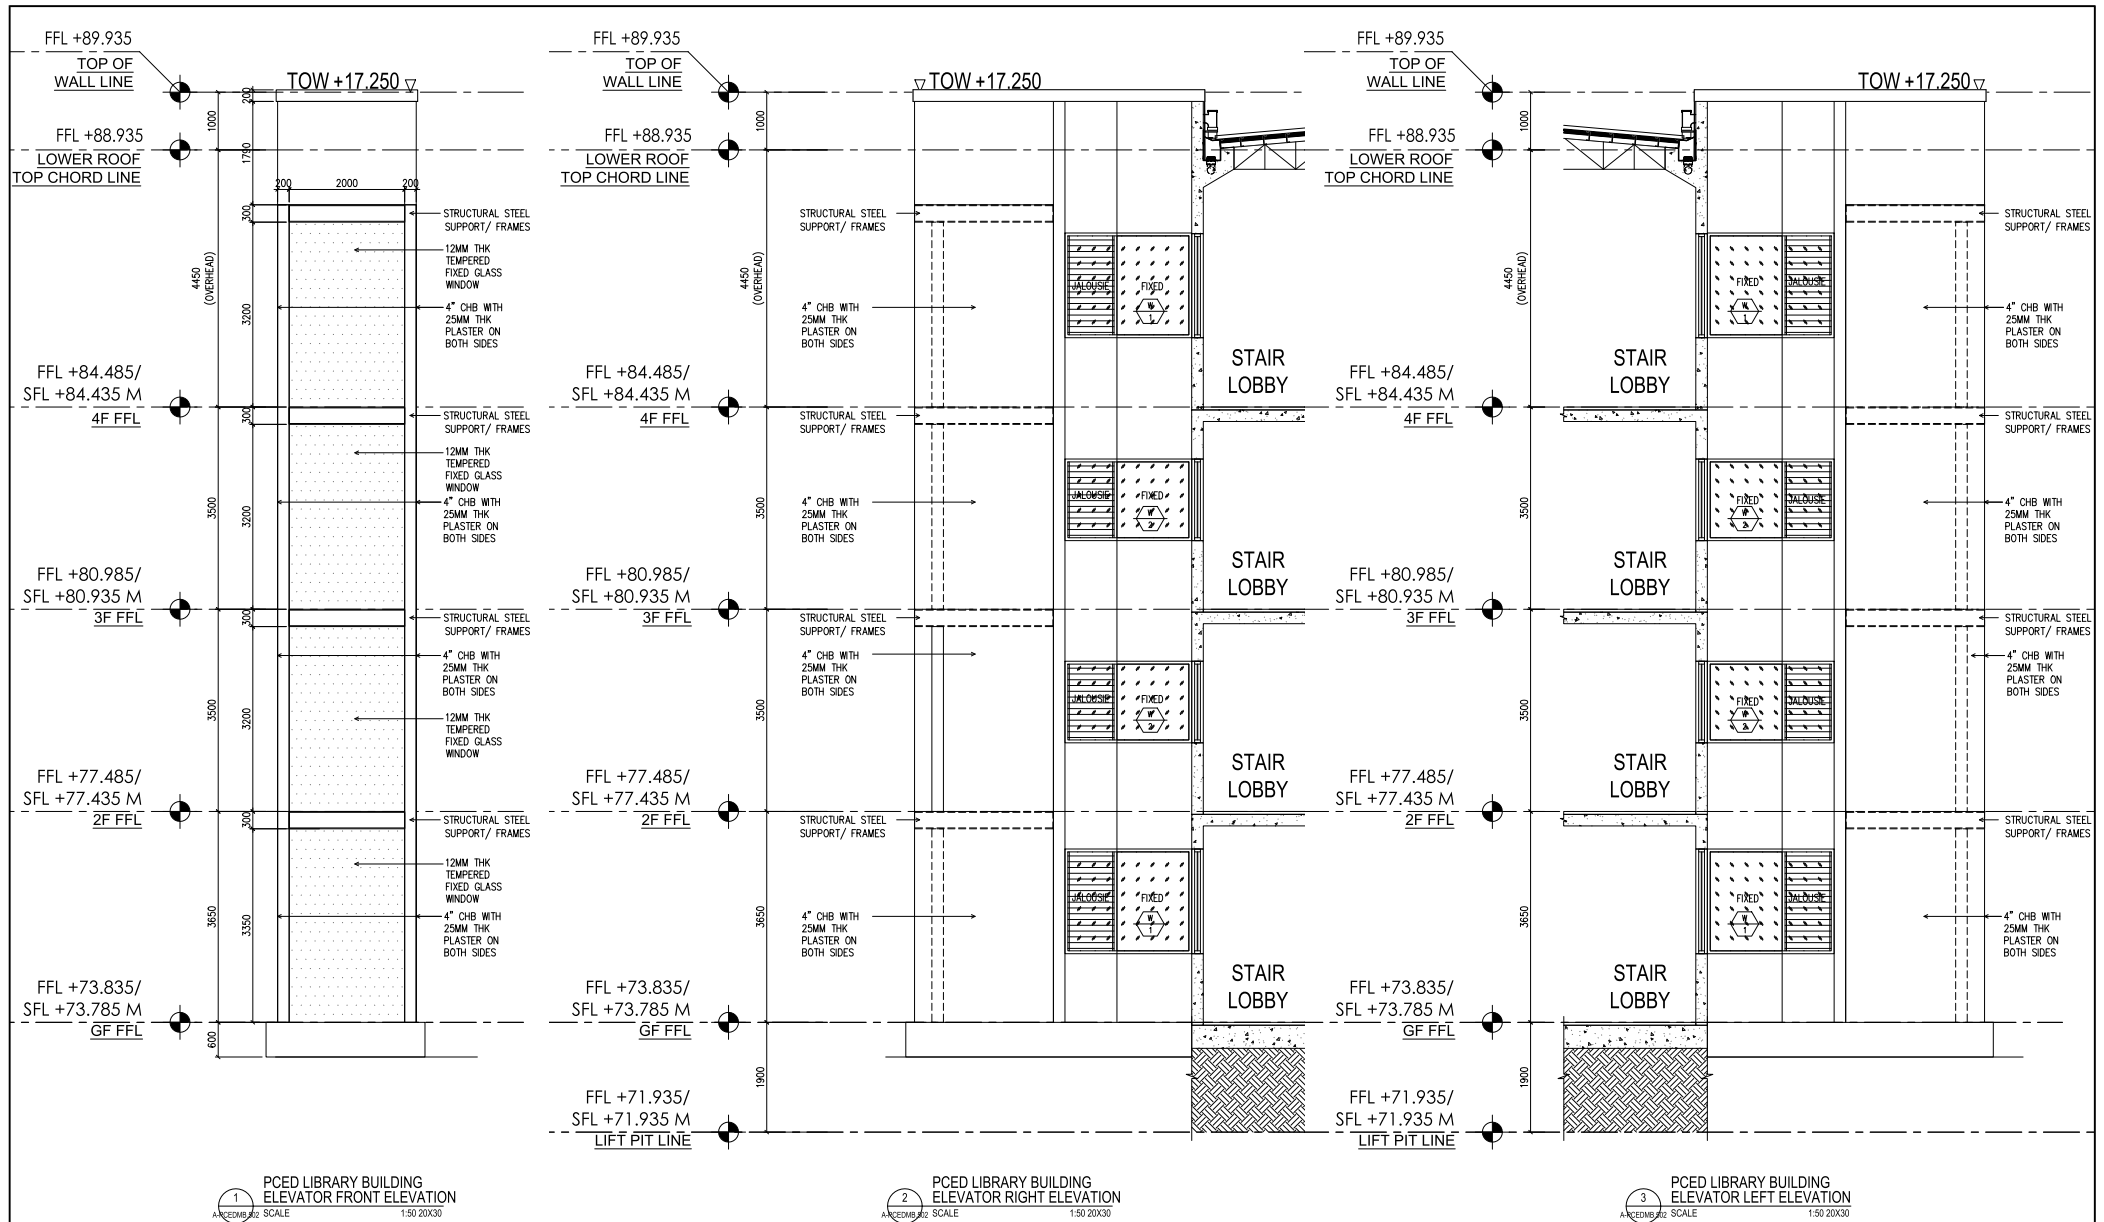



PREPARED: DAVID V. RIVERA ARCHITECT SUBMITTED: PROJECT MANAGER	PROJECT AND LOCATION: Supply of Labor and Materials for the Construction of Elevator Shafts of Passenger Elevators for PCED Buildings	SHEET CONTENT : PCED LIBRARY BUILDING ELEVATOR DETAILS				END USER : MA. JOY V. ABRENICA EXECUTIVE DIRECTOR PHILIPPINE CENTER FOR ECONOMIC DEVELOPMENT	SET NO. A SHEET NO. 3
--	---	--	--	--	--	--	---

RDes Consultants, Incorporated

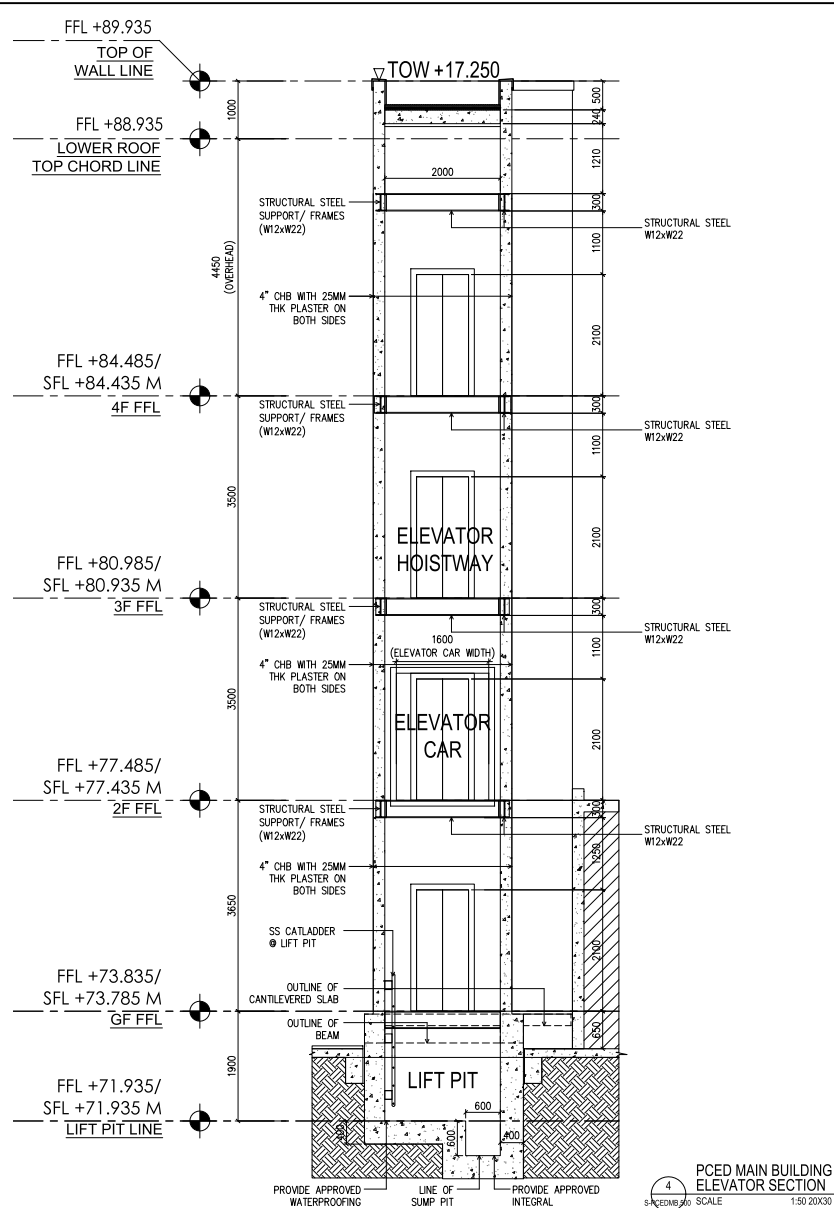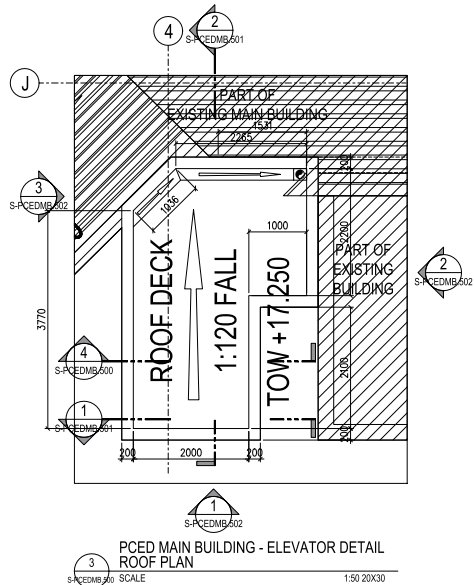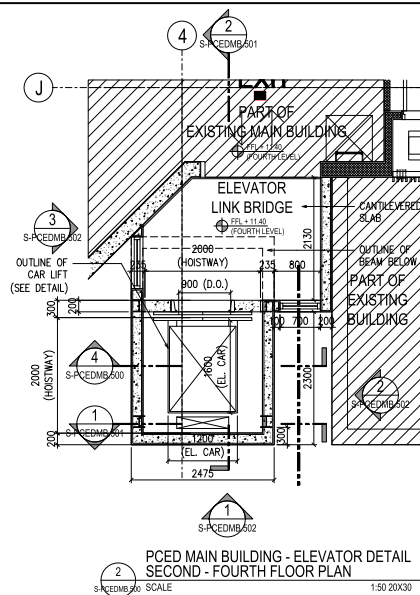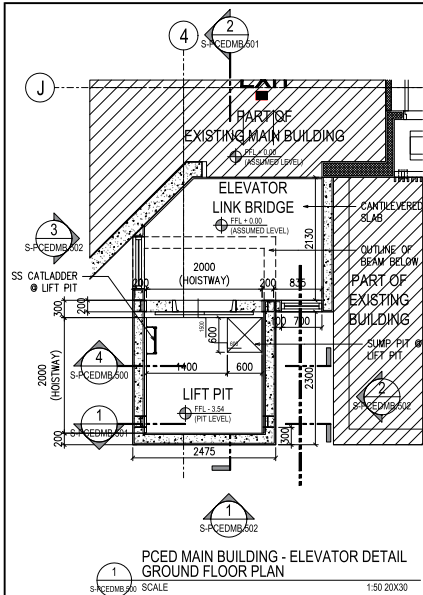


RDes Consultants, Incorporated TEL. NO. 1 (02) 5967751 FAX. 5967752 www.rdes.com.ph	JOEROVEN M. LUMAGAS STRUCTURAL ENGINEER SUBMITTED: _____ PROJECT MANAGER	PROJECT AND LOCATION: Supply of Labor and Materials for the Construction of Elevator Shafts of Passenger Elevators for PCED Buildings	SHEET CONTENT : PCED MAIN BUILDING ELEVATOR DETAILS	ENGINEER: JOEROVEN M. LUMAGAS STRUCTURAL ENGINEER PRC REG. 0118668 REG. DATE: 12/07/2010 VALID UNTIL: 06/26/2025 ISSUED AT: MANILA	PTR No.: 128140341 ISSUED ON: 01/14/2025 ISSUED AT: LAS PINAS CITY TRN No.: 350-355-542	END USER : MA. JOY V. ABRENICA EXECUTIVE DIRECTOR PHILIPPINE CENTER FOR ECONOMIC DEVELOPMENT DATE: _____	SET NO. S 14	SHEET NO. 1 4
--	--	---	---	---	--	---	---------------------	----------------------

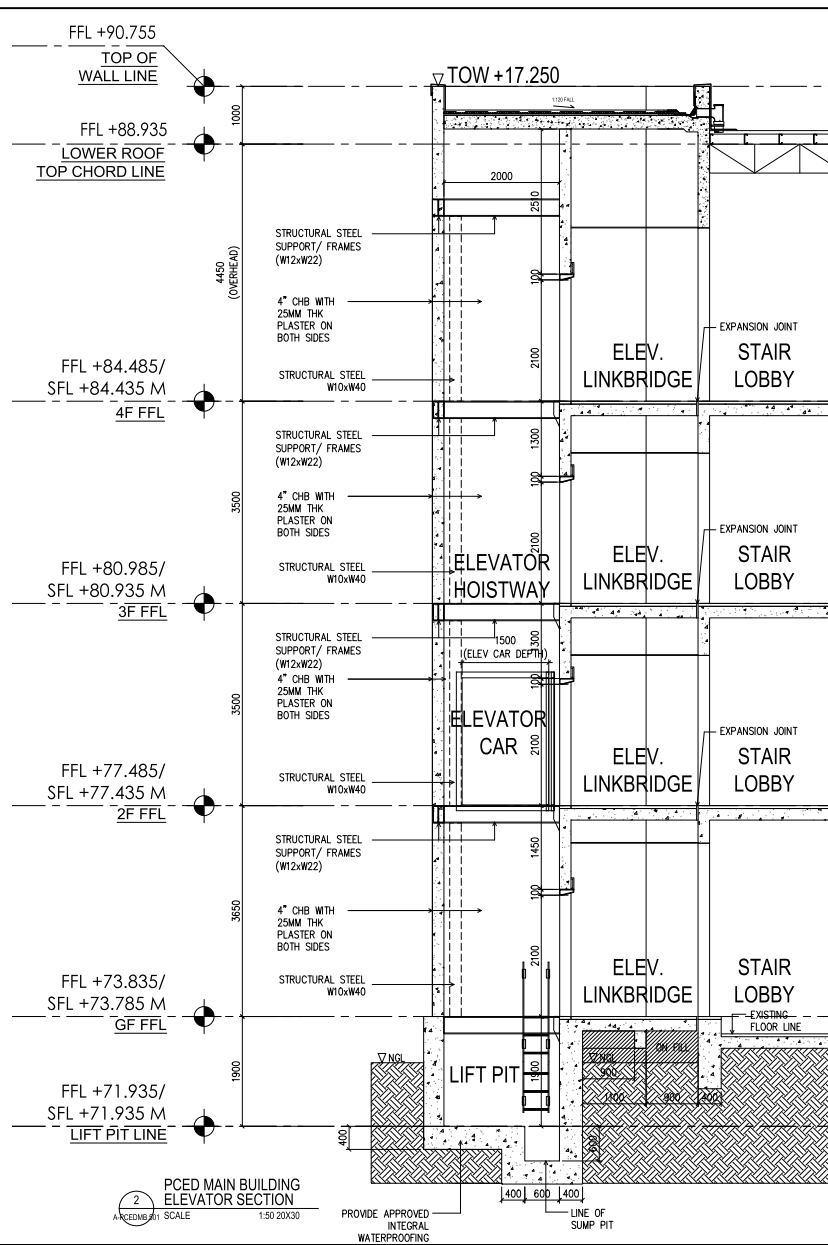

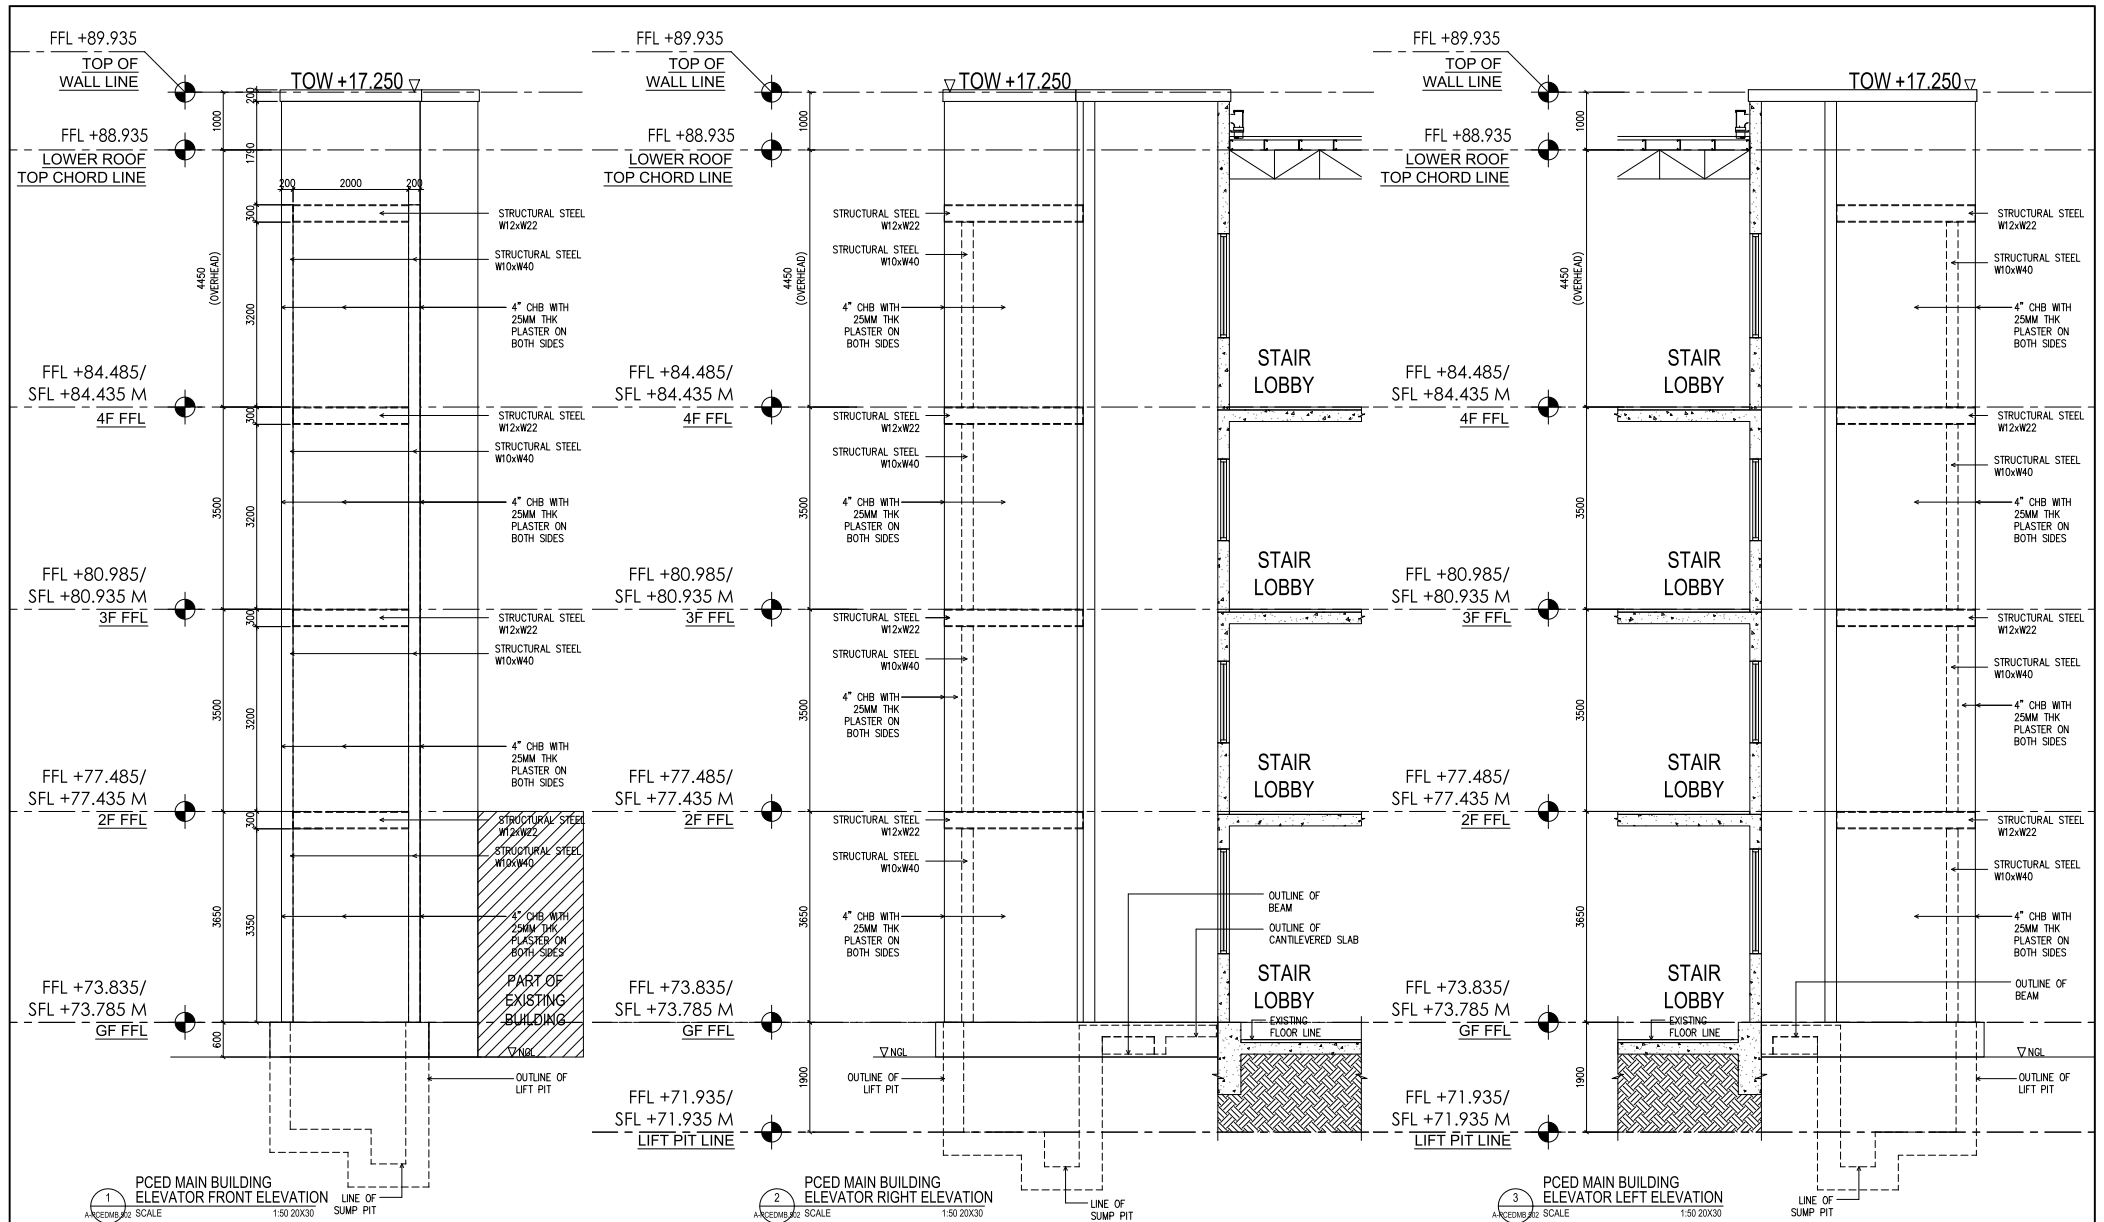


RDes Consultants, Incorporated TEL. NO. (02) 5867751 FAX. NO. (02) 5867751 E-MAIL ADDRESS: info@rdes.com.ph	PREPARED: JOEROVEN M. LUMAGAS STRUCTURAL ENGINEER SUBMITTED: PROJECT MANAGER	PROJECT AND LOCATION: Supply of Labor and Materials for the Construction of Elevator Shafts of Passenger Elevators for PCED Buildings	SHEET CONTENT : PCED MAIN BUILDING ELEVATOR DETAILS	ENGINEER: JOEROVEN M. LUMAGAS STRUCTURAL ENGINEER PRC REG. 0118668 REG. DATE: 12/07/2010 VALID UNTIL: 06/26/2025 ISSUED AT: MANILA				END USER : MA. JOY V. ABRENICA EXECUTIVE DIRECTOR PHILIPPINE CENTER FOR ECONOMIC DEVELOPMENT DATE:	SET NO. 3	SHEET NO. 4
---	--	---	---	--	--	--	--	--	-----------------------------	-------------------------------




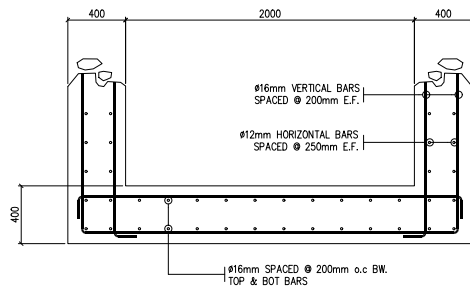


1
PCED LIBRARY BUILDING - ELEVATOR DETAIL
REINFORCEMENT DETAIL
SCALE 1:20 20X30

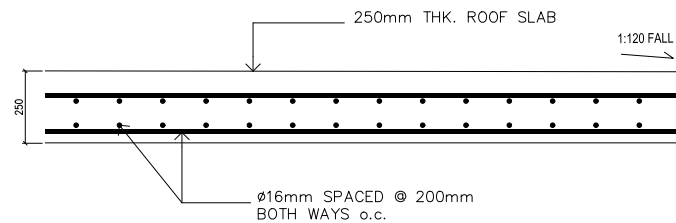

3
PCED LIBRARY BUILDING - RC SLAB
REINFORCEMENT DETAIL
SCALE 1:10 20X30

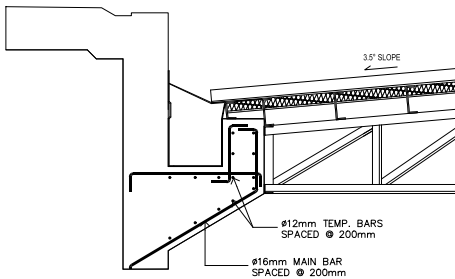

2
PCED LIBRARY BUILDING - RC GUTTER
REINFORCEMENT DETAIL
SCALE 1:16 20X30

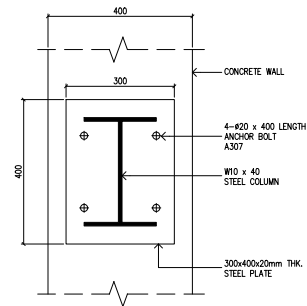

4
PCED LIBRARY BUILDING - ELEVATOR
ANCHOR BOLT SETTING
SCALE 1:8 20X30



RDes Consultants, Incorporated
TEL. NO. 1 (02) 5967751
FAX. NO. 5967752
www.rdes.com.ph

PREPARED:
JOEROVEN M. LUMAGAS
STRUCTURAL ENGINEER
SUBMITTED:
PROJECT MANAGER

PROJECT AND LOCATION:
Supply of Labor and Materials for the Construction of Elevator
Shafts of Passenger Elevators for PCED Buildings

SHEET CONTENT :
PCED LIBRARY BUILDING
ELEVATOR DETAILS

ENGINEER:
JOEROVEN M. LUMAGAS
STRUCTURAL ENGINEER
PRC REG. 0119668
REG. DATE: 12/07/2010
VALID UNTIL: 06/26/2025
ISSUED AT: MANILA
PTR No.: 128140641
ISSUED ON: 01/14/2025
ISSUED AT: LAS PINAS CITY
TRN No.: 350-336-542

END USER :
MA. JOY V. ABRENICA
EXECUTIVE DIRECTOR
PHILIPPINE CENTER FOR ECONOMIC DEVELOPMENT
DATE:

SET NO. 4
SHEET NO. 4

