
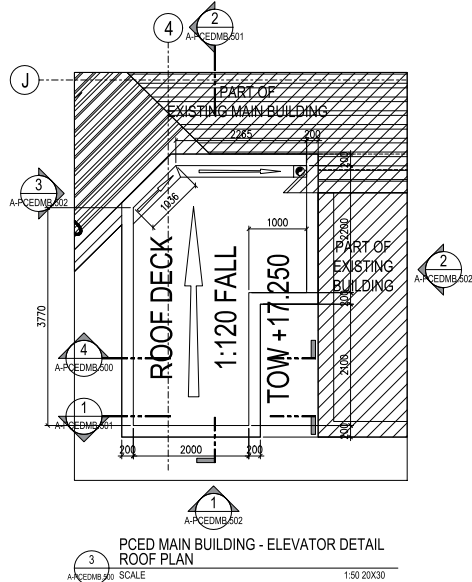


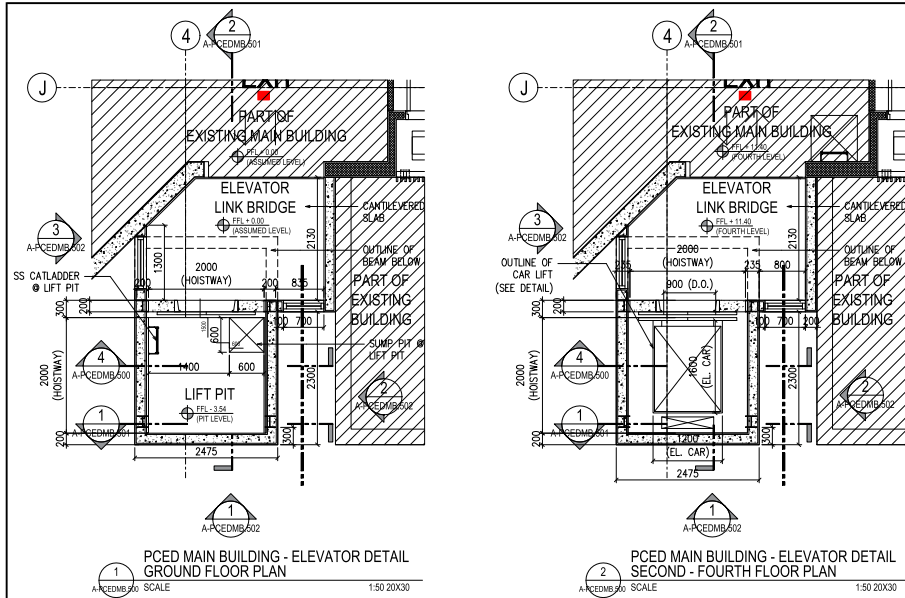



WINDOW ELEVATIONS


TAG	DESCRIPTION
1	ALUMINUM CASEMENT FRAMED 12MM THK TEMPERED GLASS WINDOW, FIXED AND JALOUSIE WINDOW SYSTEM
SPECIFICATION	LOCATION
TYPE 3	ELEVATOR LINK BRIDGE
NUMBER OF SETS	
2	
LOCATION	
1	


TAG	DESCRIPTION
2	ALUMINUM CASEMENT FRAMED 12MM THK TEMPERED GLASS WINDOW, FIXED AND JALOUSIE WINDOW SYSTEM
SPECIFICATION	LOCATION
TYPE 3	ELEVATOR LINK BRIDGE
NUMBER OF SETS	
2	
LOCATION	
2	

TAG	DESCRIPTION
3	ALUMINUM CASEMENT FRAMED 12MM THK TEMPERED GLASS WINDOW, FIXED AND JALOUSIE WINDOW SYSTEM
SPECIFICATION	LOCATION
TYPE 3	ELEVATOR LINK BRIDGE
NUMBER OF SETS	
4	
LOCATION	
3	




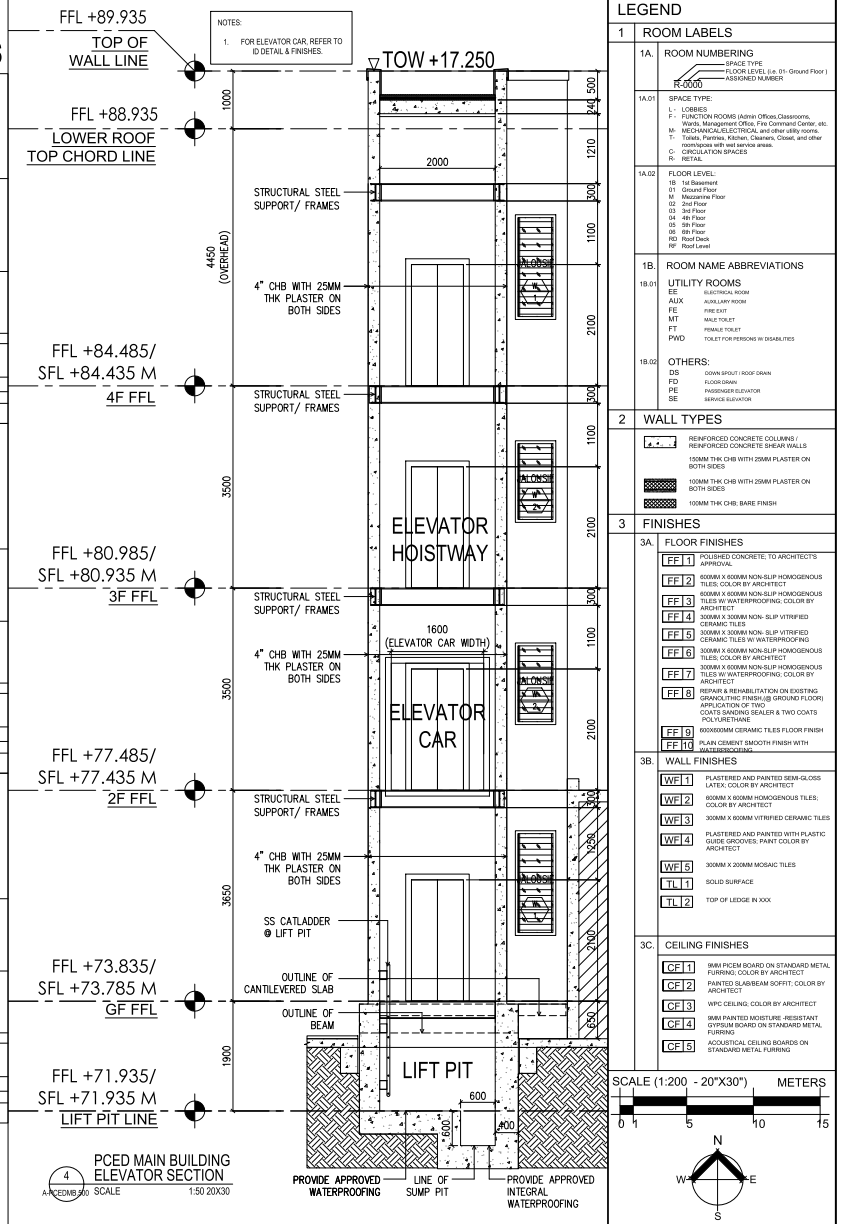


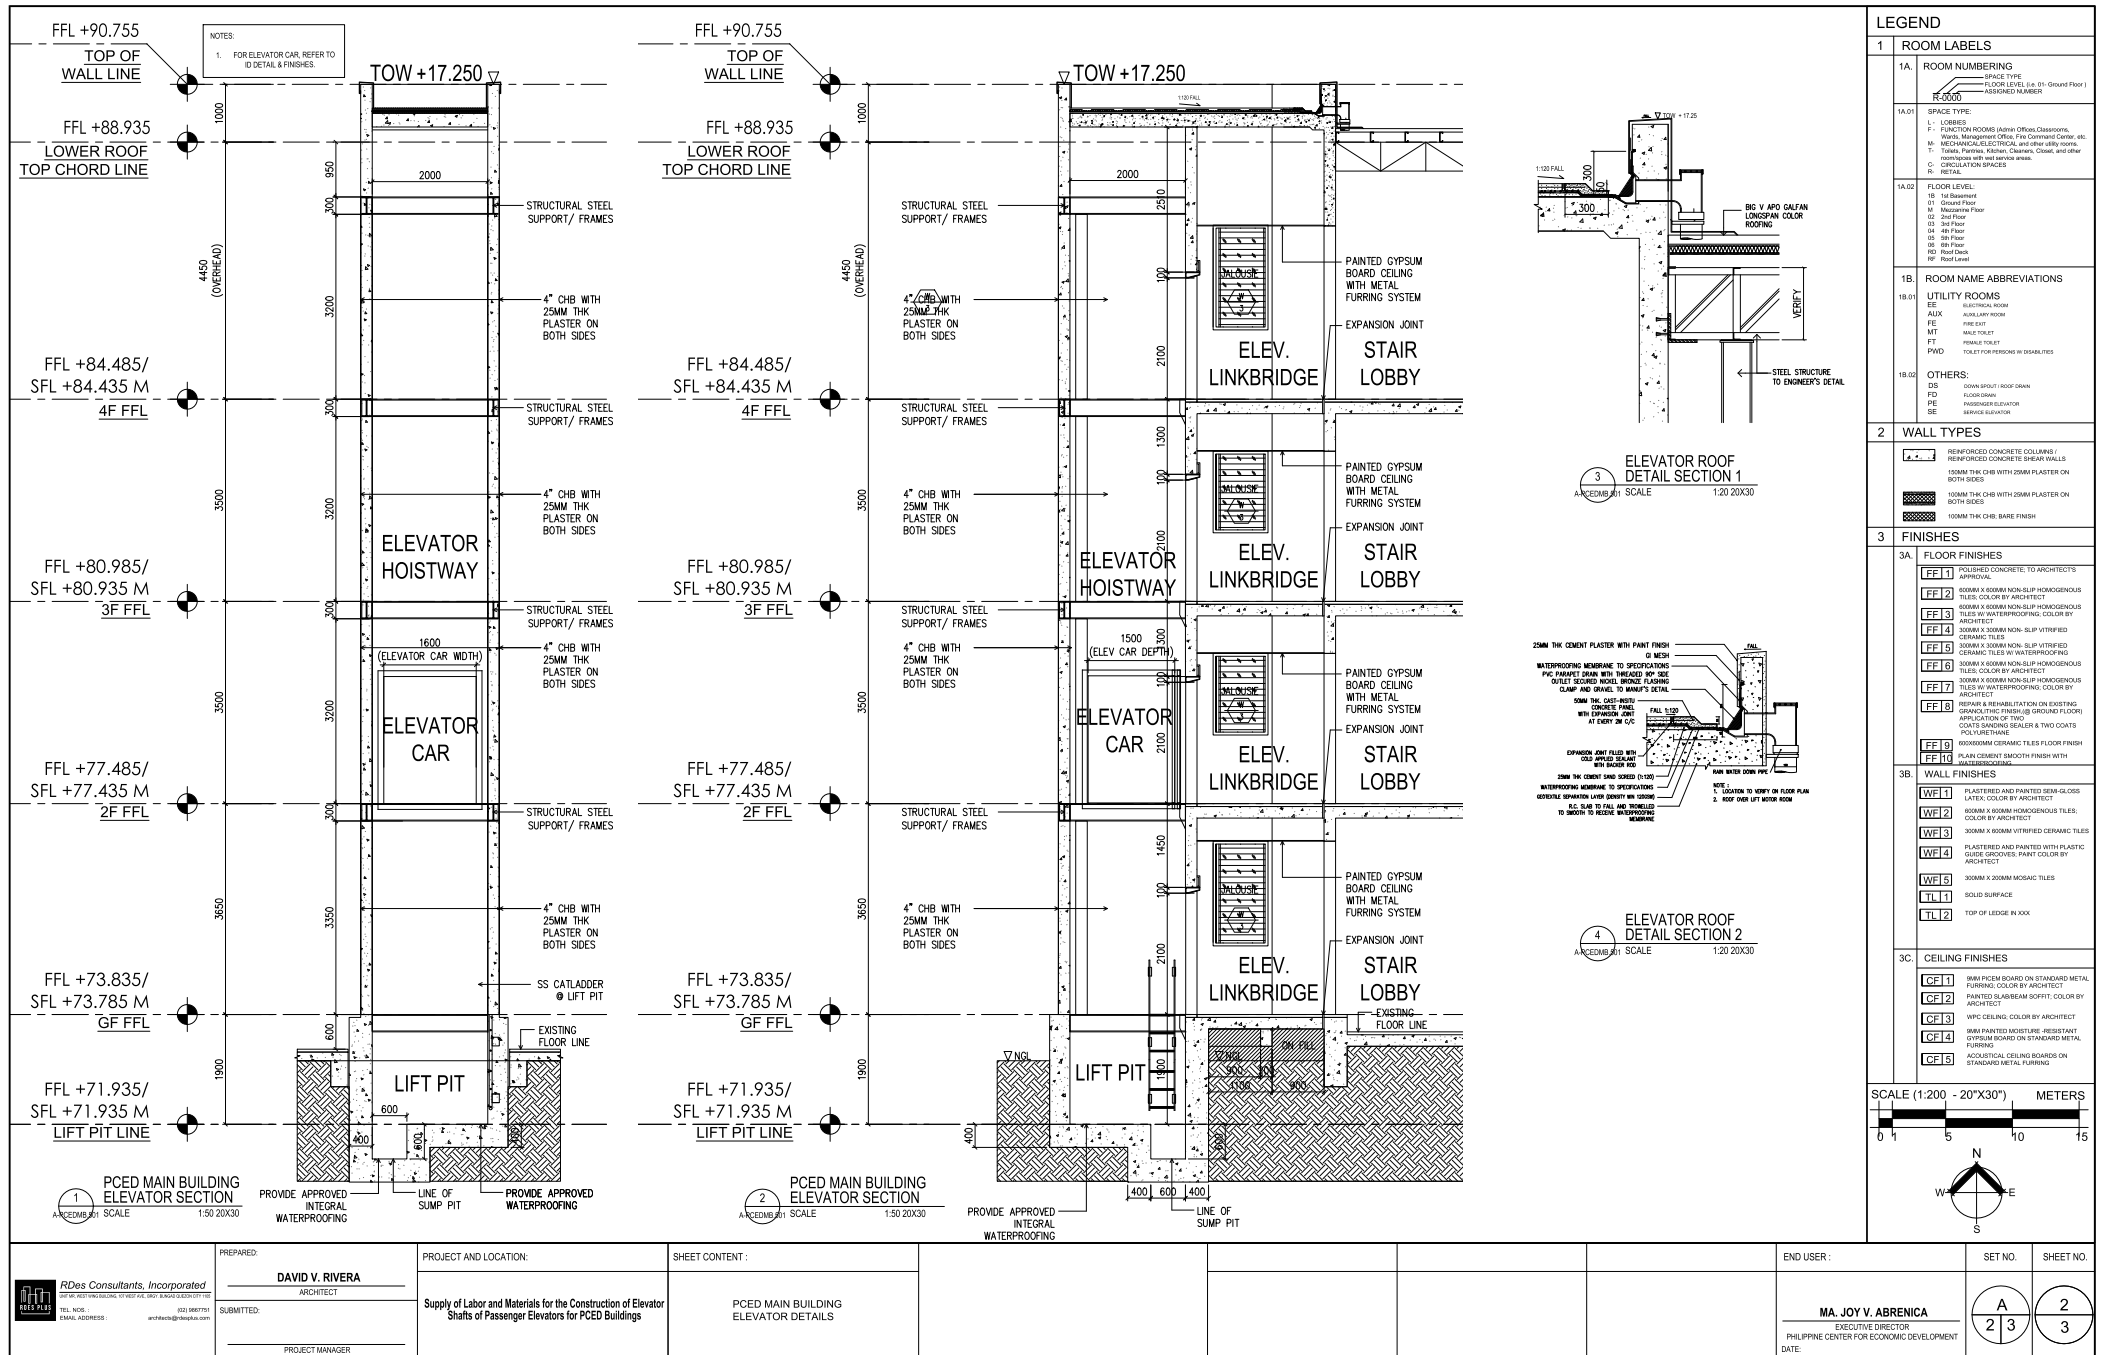

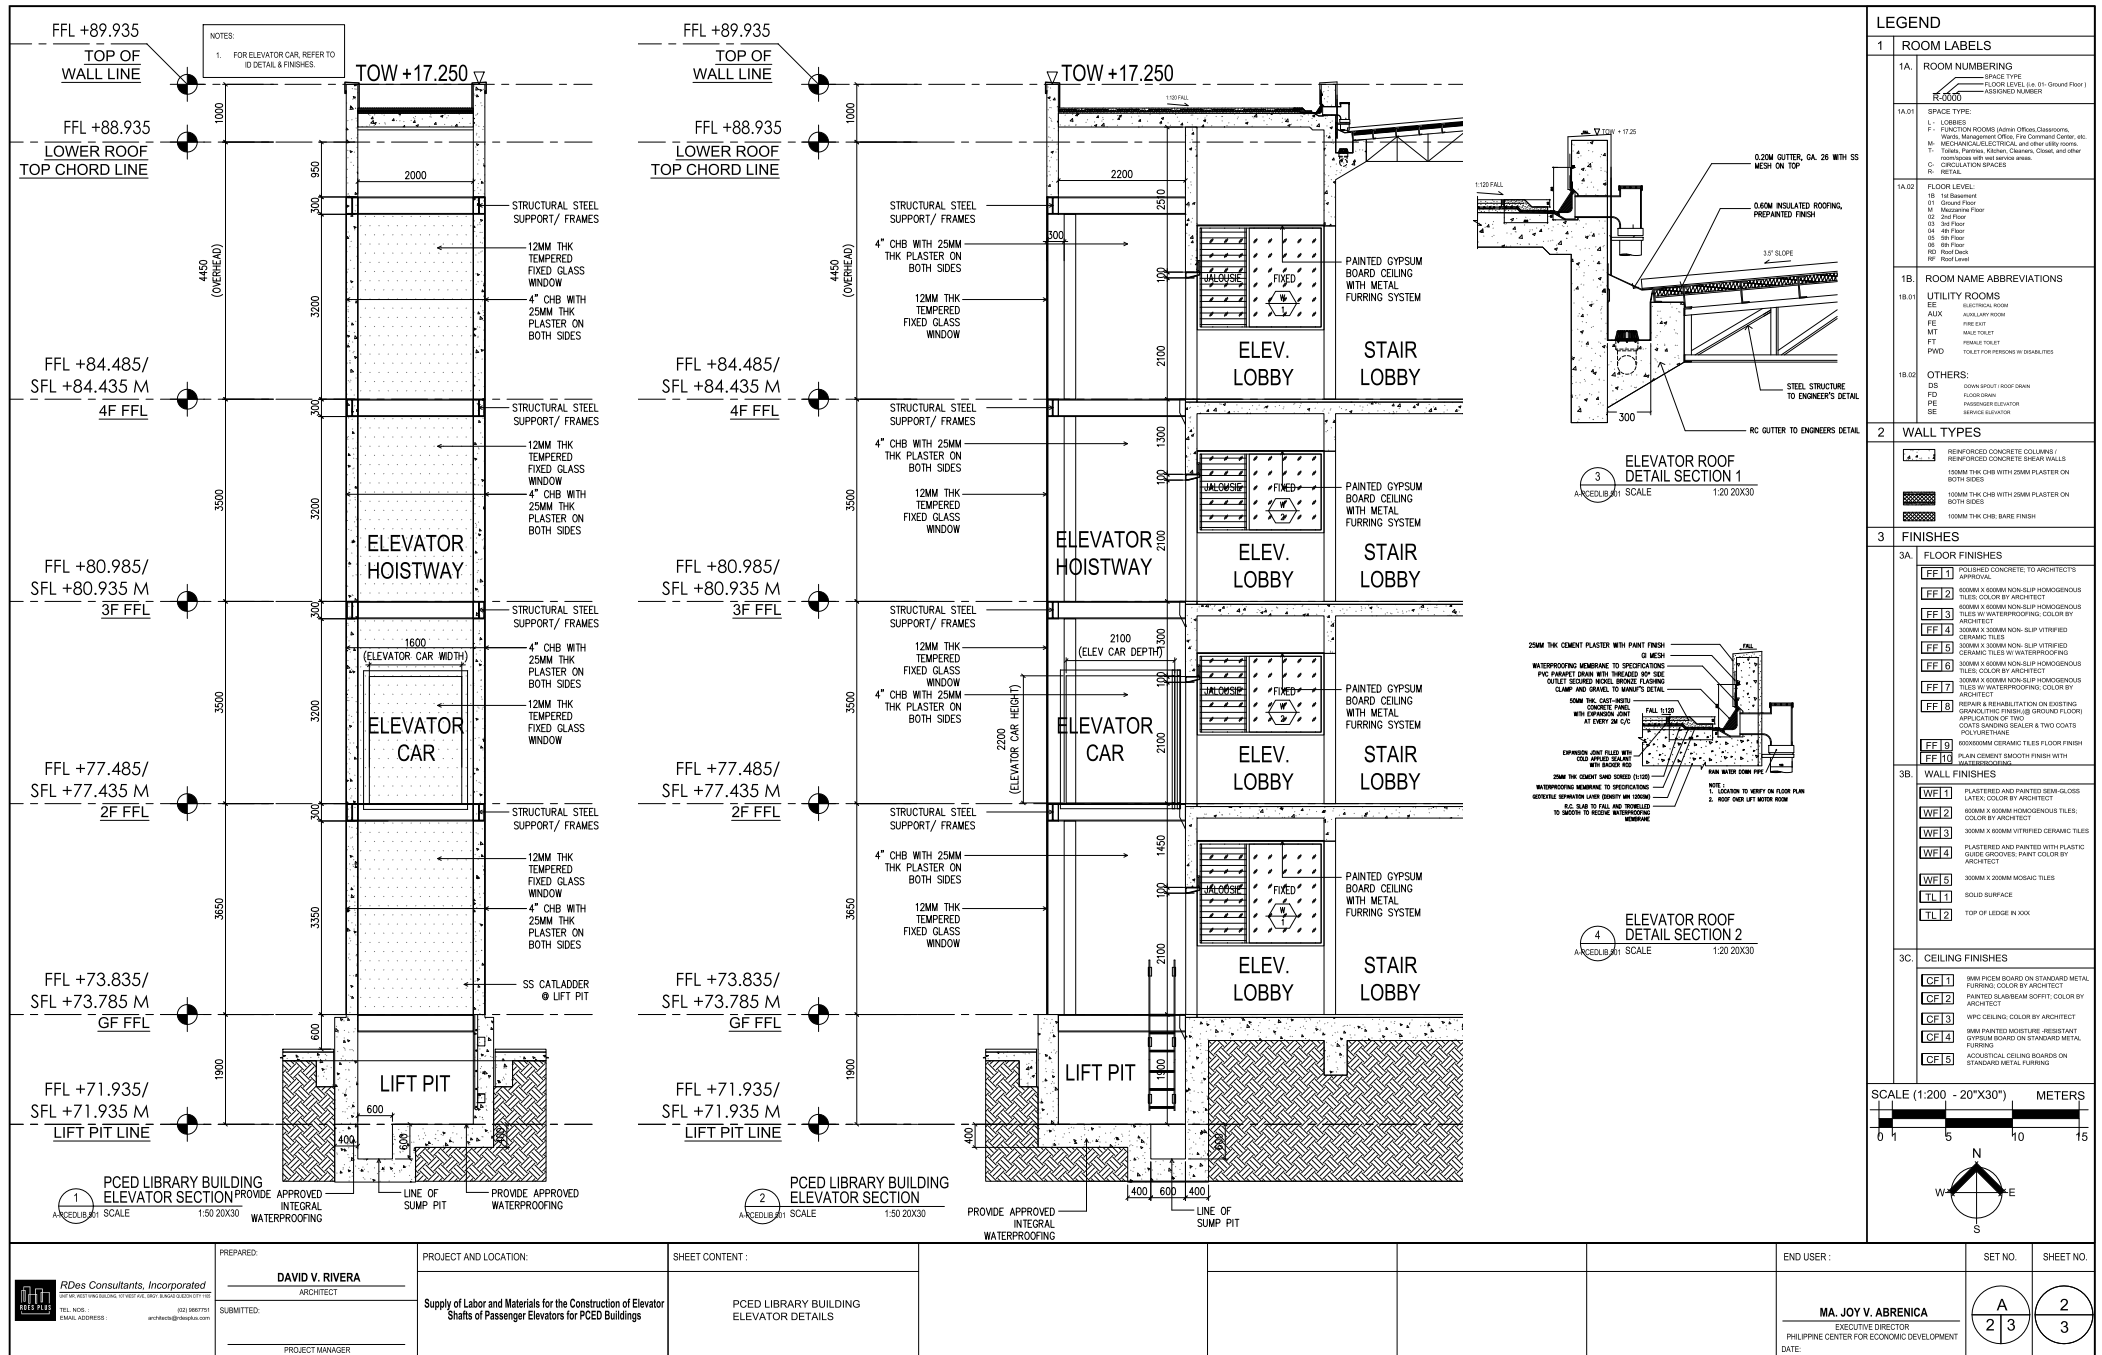


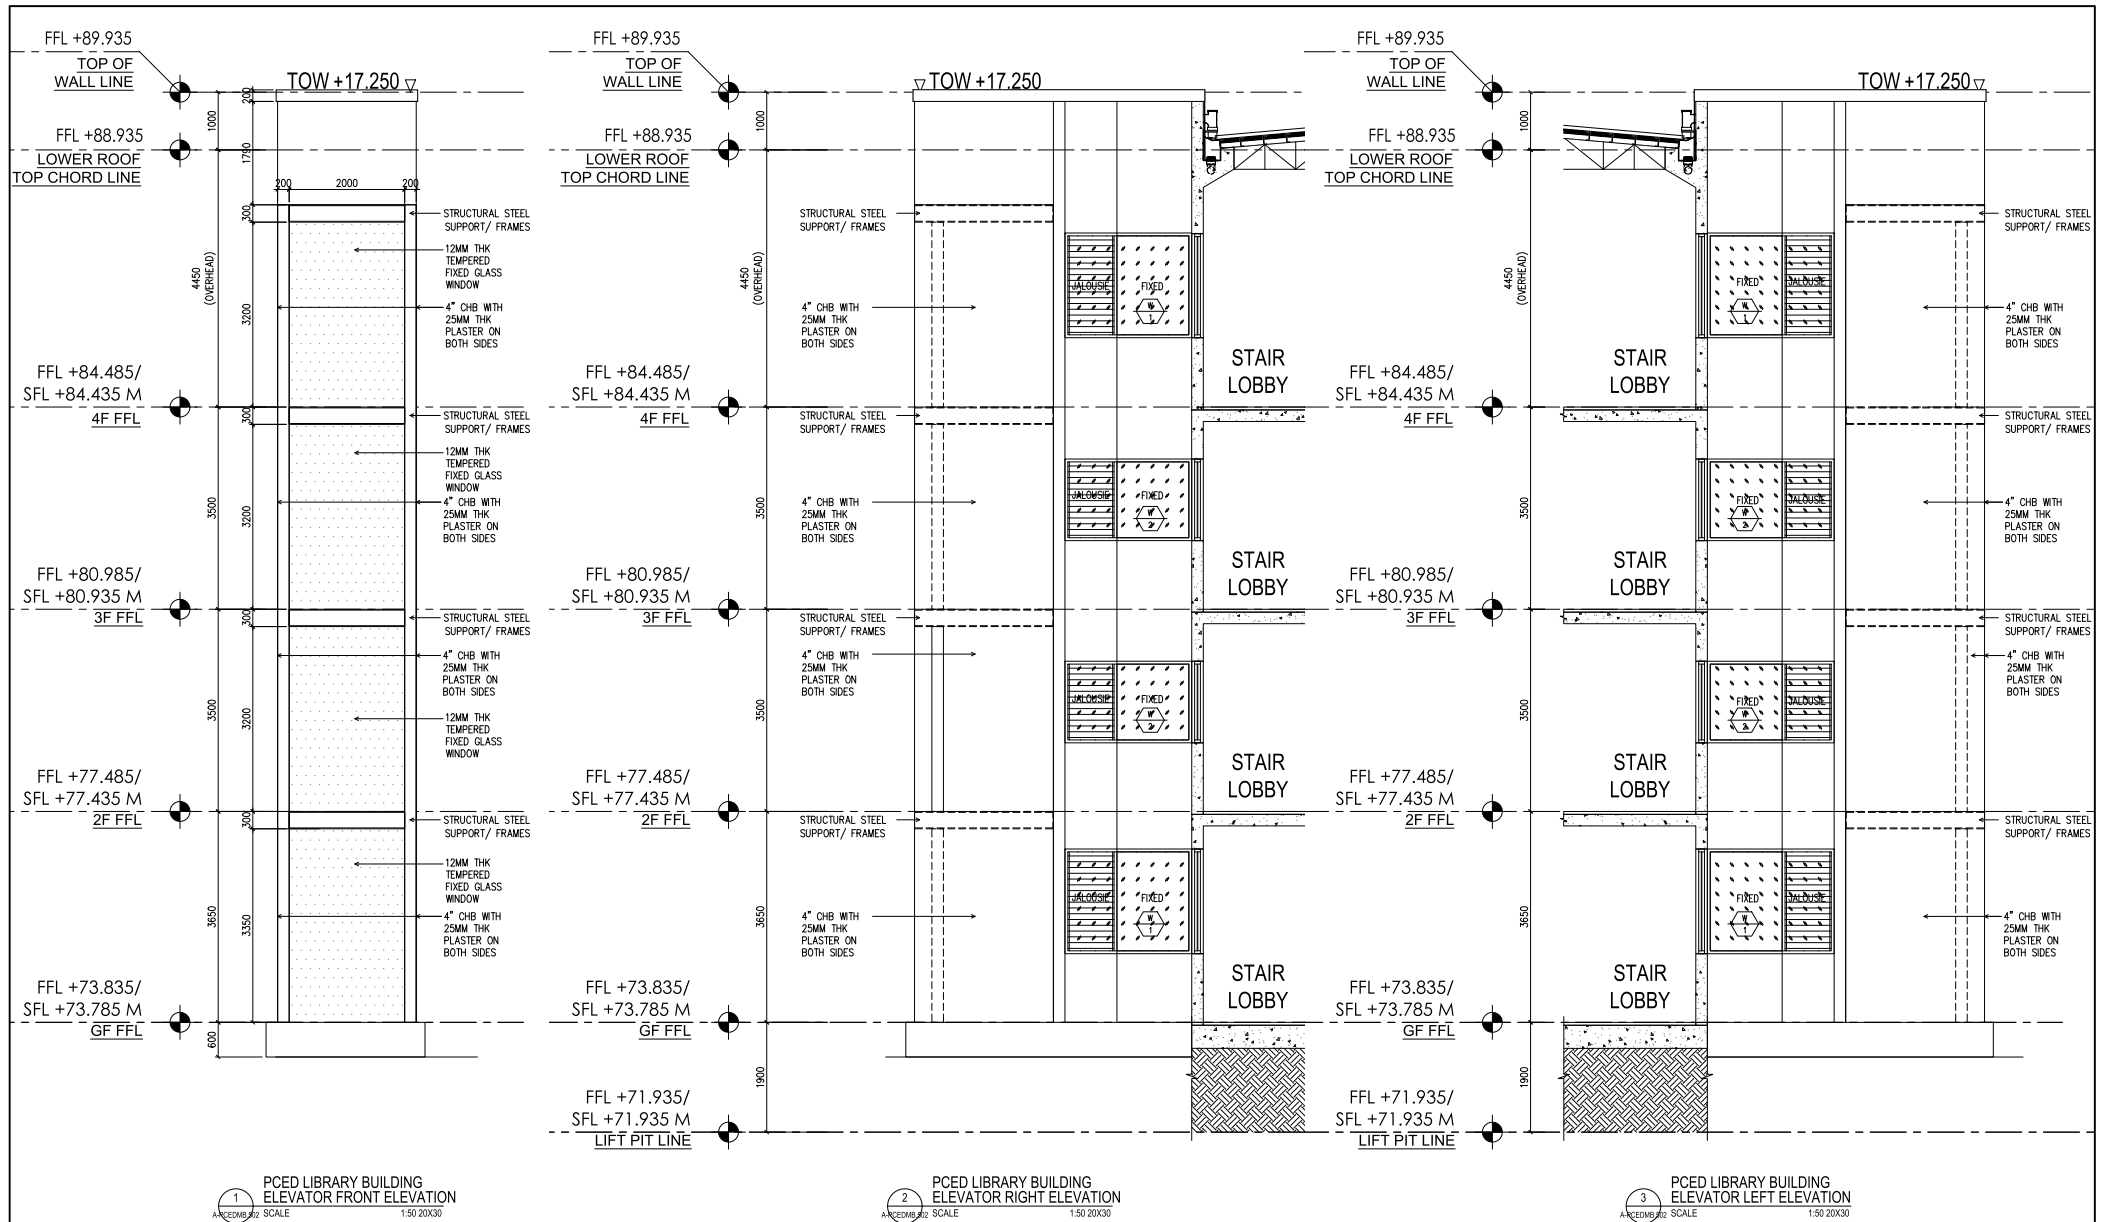


LIBRARY BUILDING ELEVATOR DETAILS					END USER : MA. JOY V. ABRENICA EXECUTIVE DIRECTOR PHILIPPINE CENTER FOR ECONOMIC DEVELOPMENT DATE:	SET NO. A	SHEET NO. 3
--	---	--	---	--	--	--	--	---	-------------------------	---------------------------

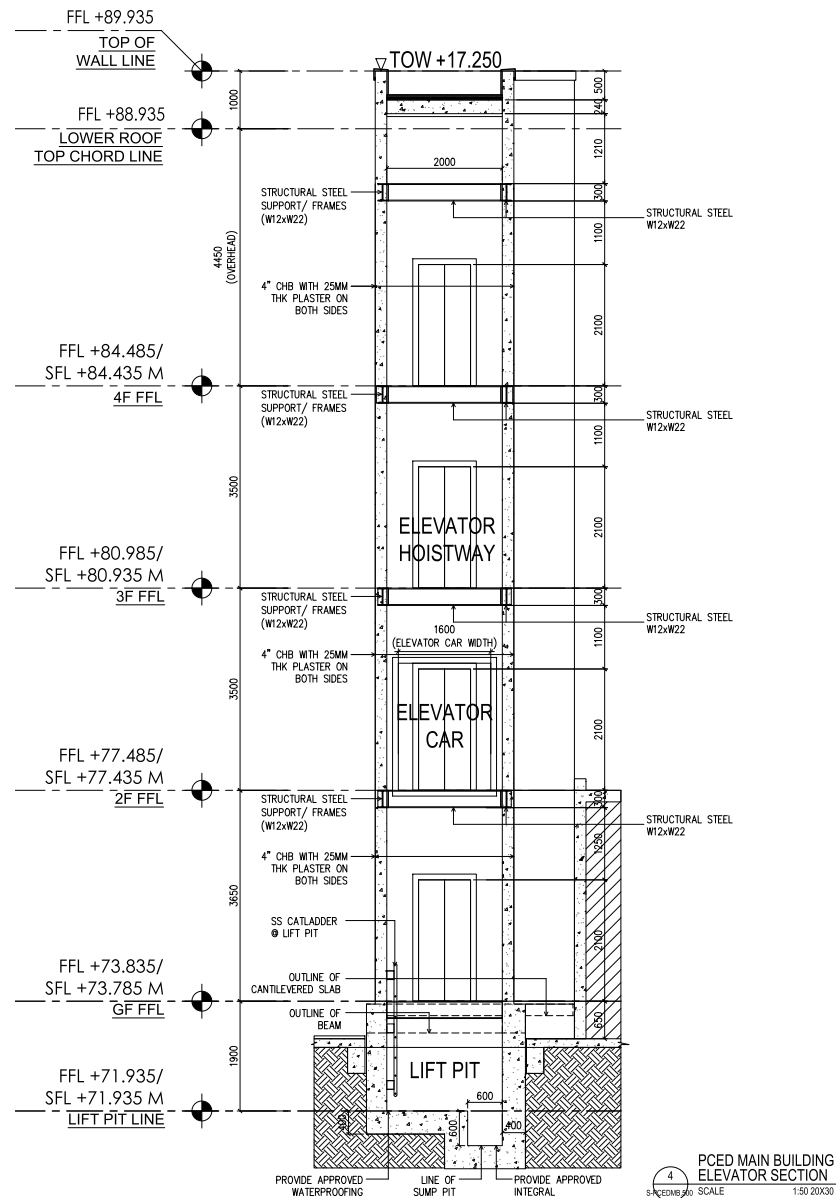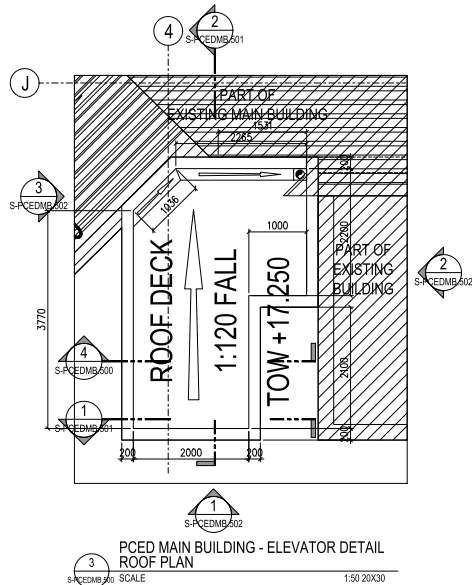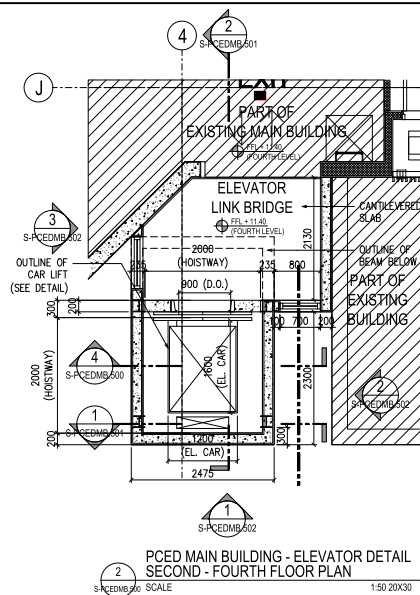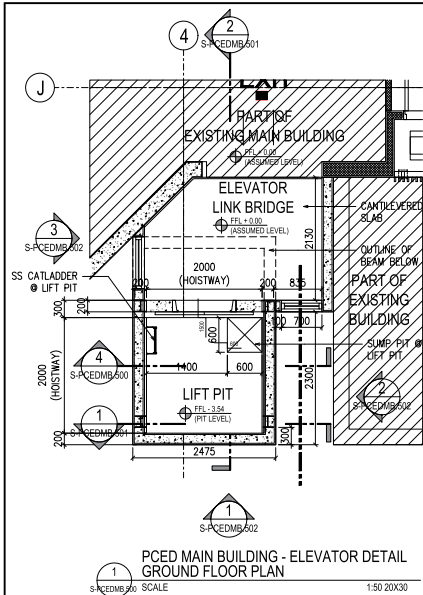


RDes Consultants, Incorporated TEL. NO. 1 (02) 5967751 FAX. 5967752 www.rdes.com.ph	JOEROVEN M. LUMAGAS STRUCTURAL ENGINEER SUBMITTED: _____ PROJECT MANAGER	PROJECT AND LOCATION: Supply of Labor and Materials for the Construction of Elevator Shafts of Passenger Elevators for PCED Buildings	SHEET CONTENT : PCED MAIN BUILDING ELEVATOR DETAILS	ENGINEER: JOEROVEN M. LUMAGAS STRUCTURAL ENGINEER PRC REG. 0118668 REG. DATE: 12/07/2010 VALID UNTIL: 06/26/2025 ISSUED AT: MANILA				END USER : MA. JOY V. ABRENICA EXECUTIVE DIRECTOR PHILIPPINE CENTER FOR ECONOMIC DEVELOPMENT DATE: _____	SET NO. S 14	SHEET NO. 1 4
--	--	---	---	---	--	--	--	---	------------------------	-------------------------

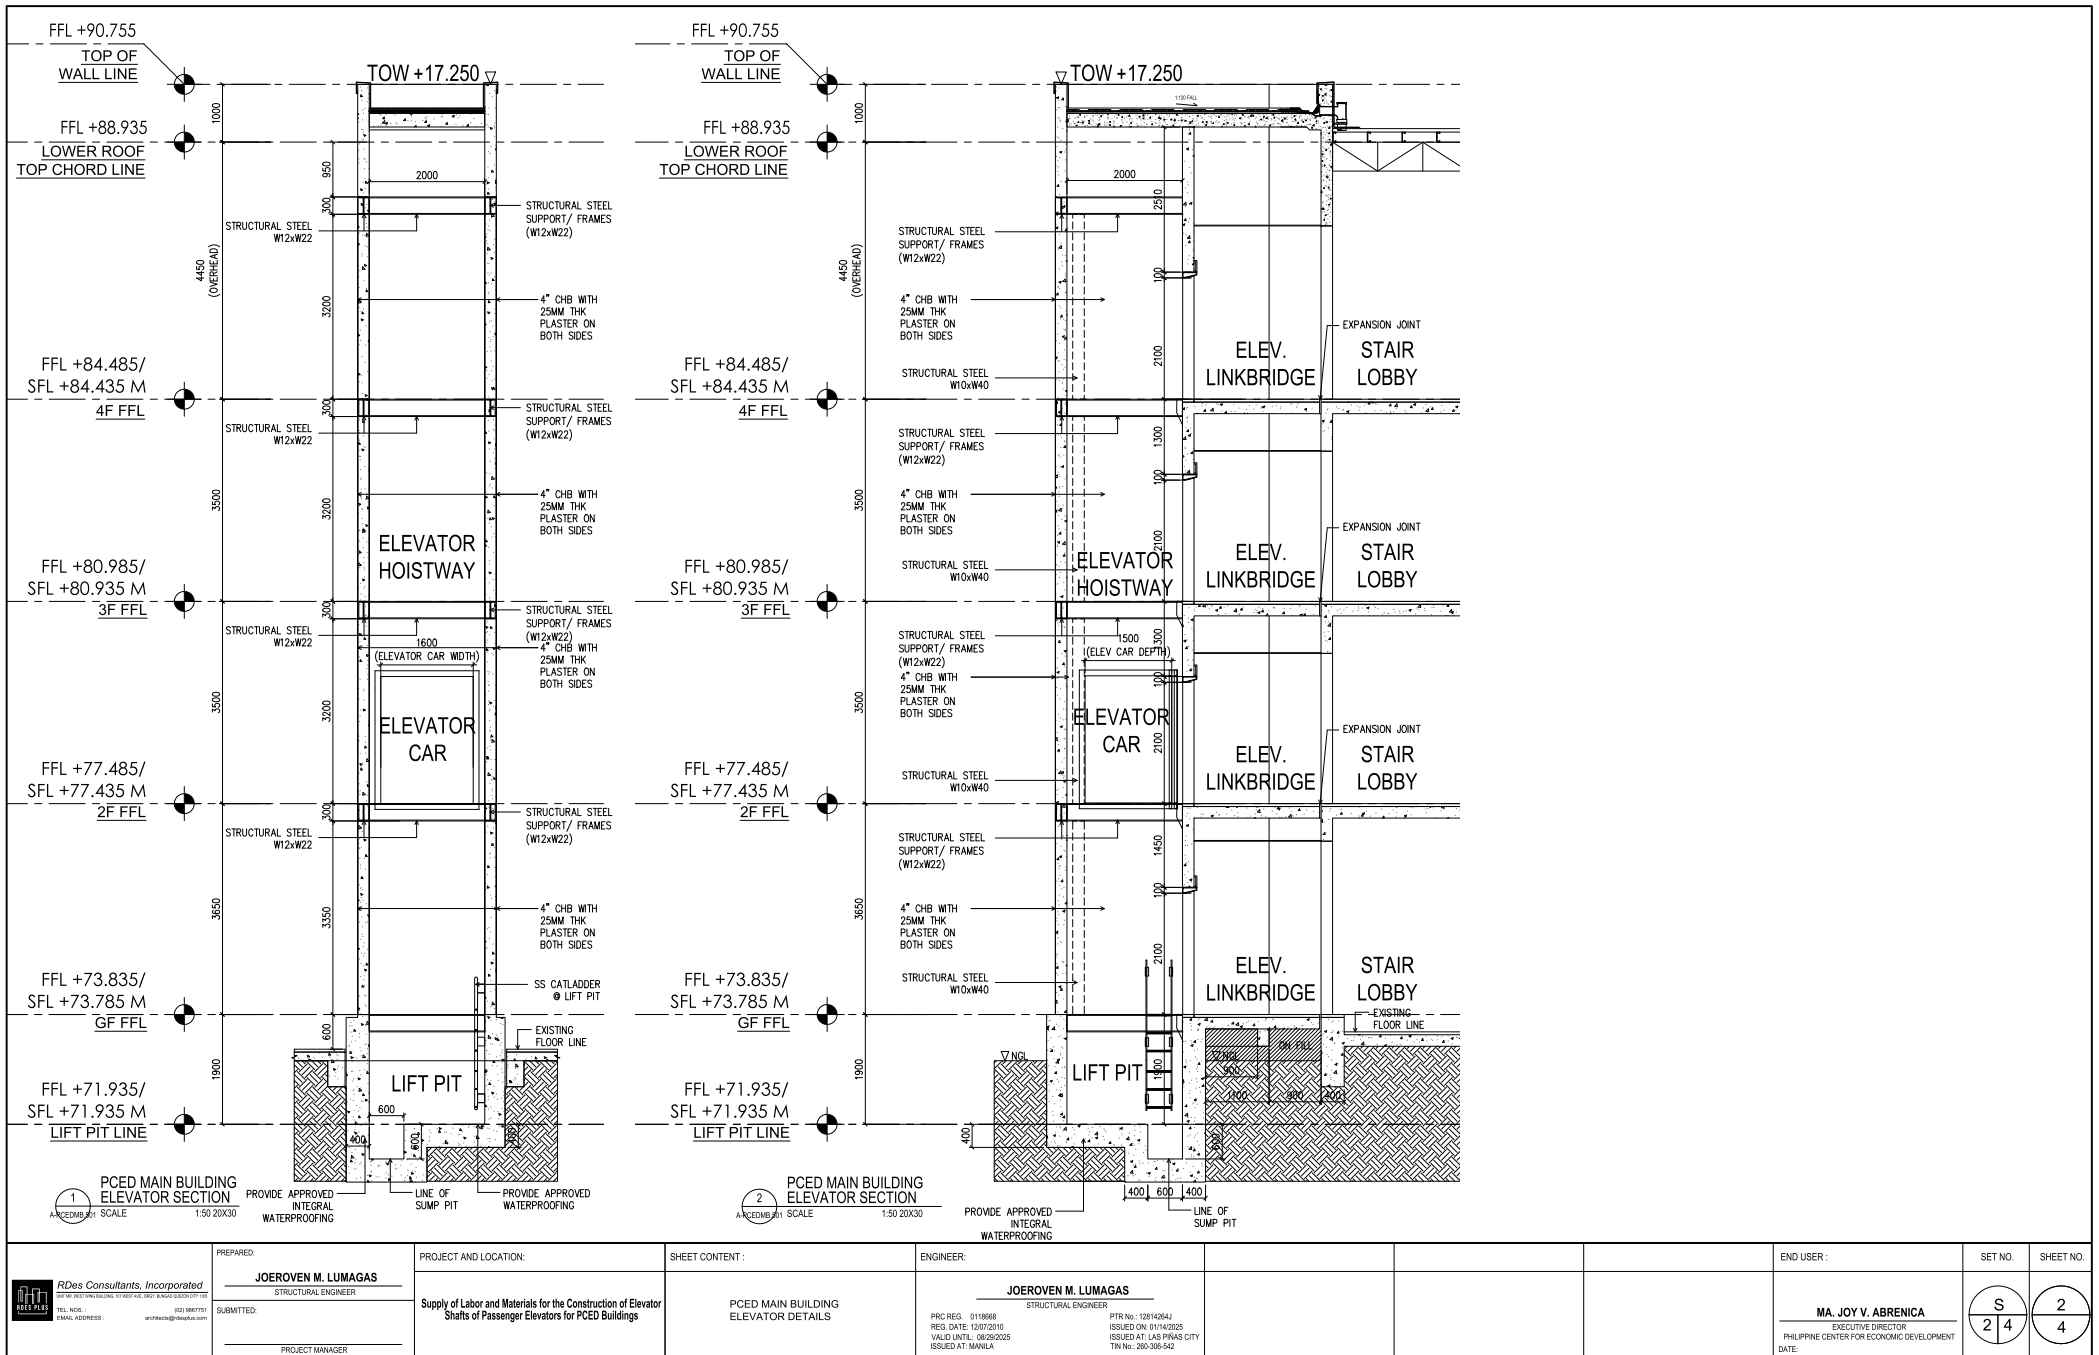



	SUBMITTED:							
	PROJECT MANAGER:							

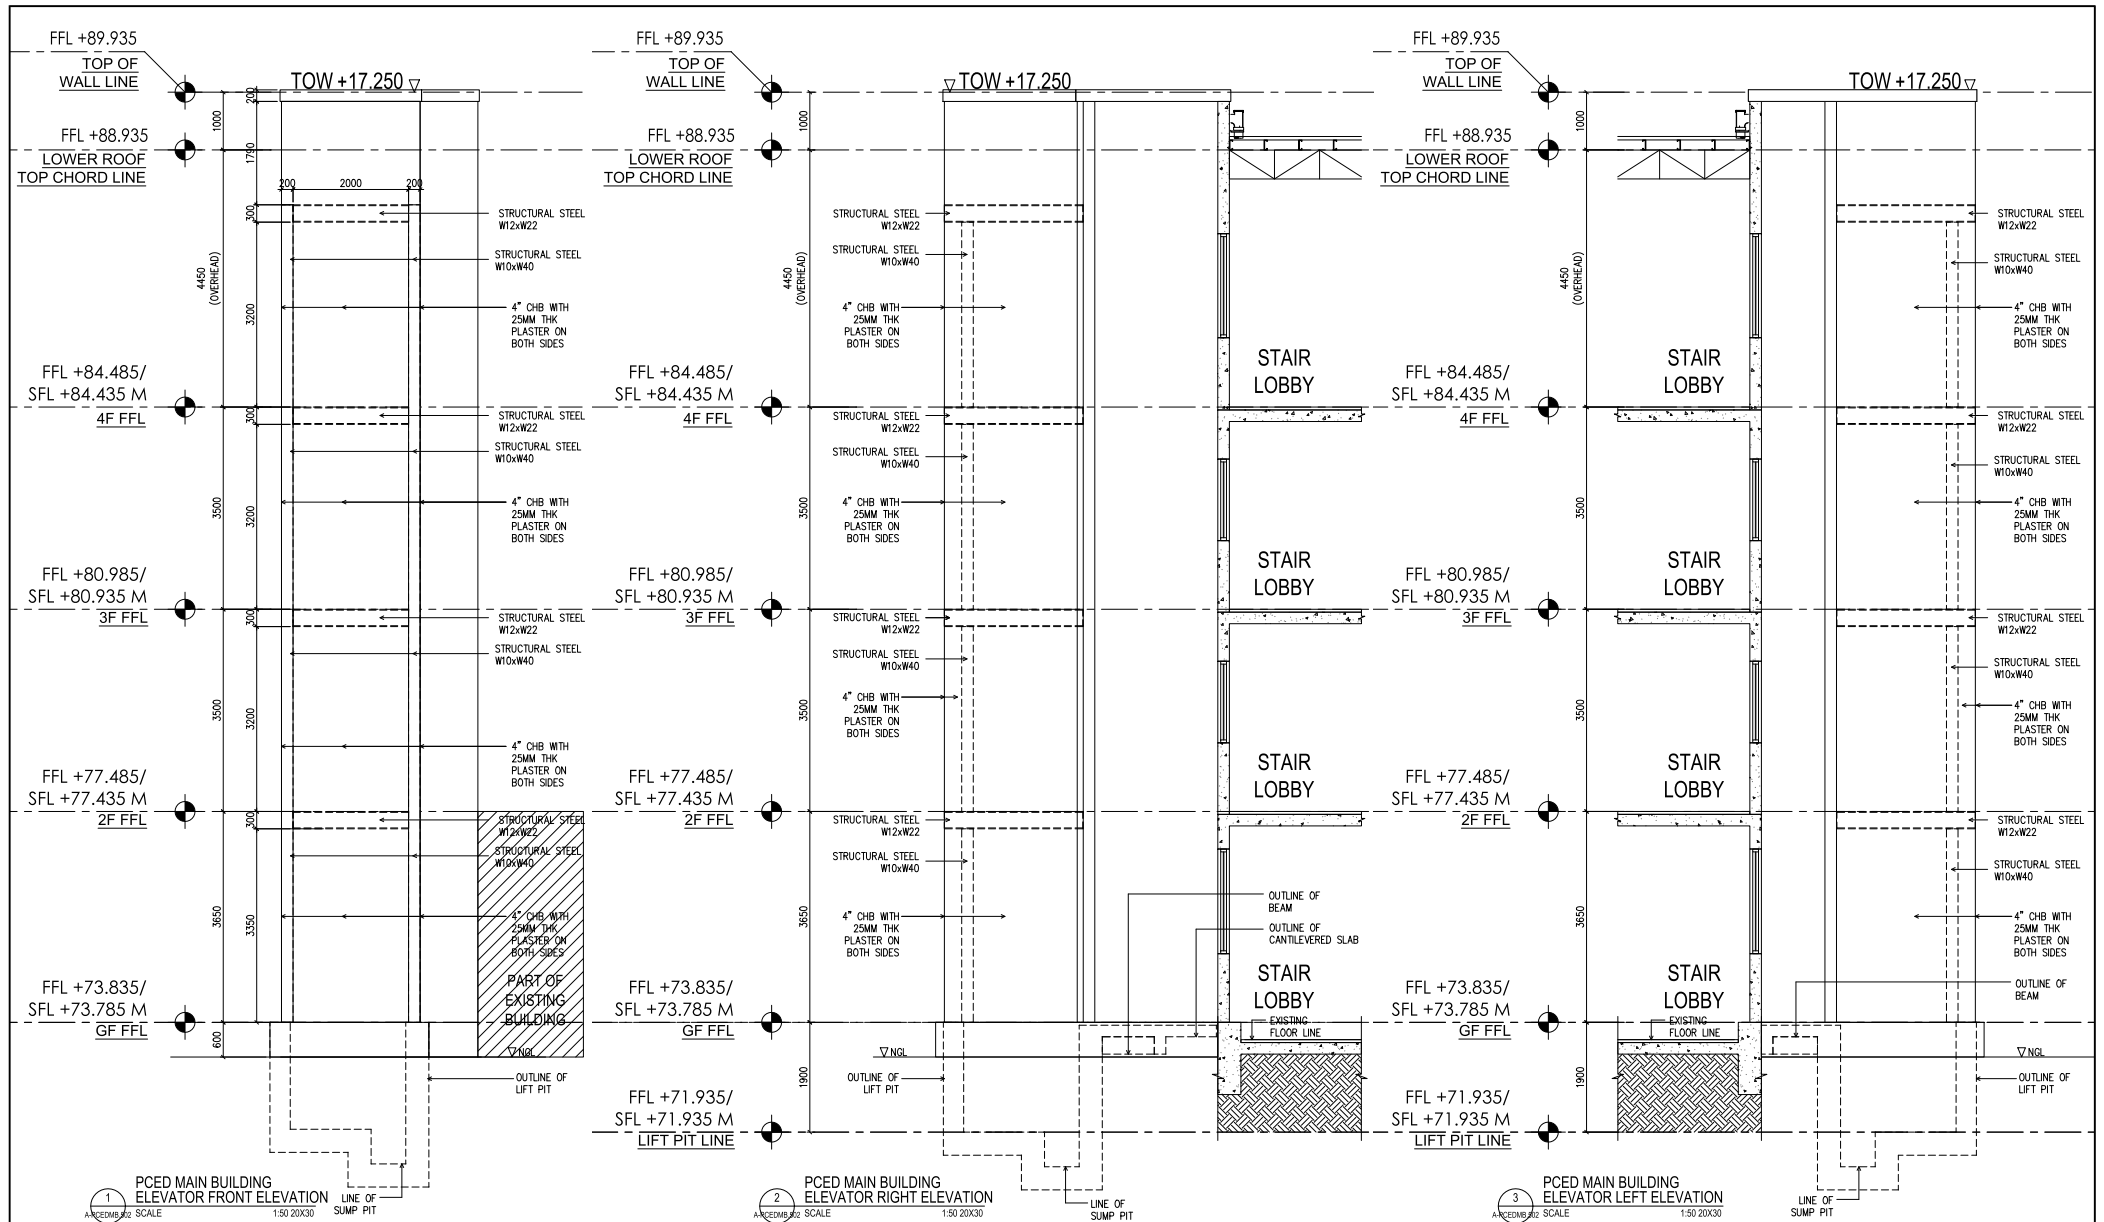



 RDes Consultants, Incorporated TEL. NO. (02) 8867751 FAX. NO. (02) 8867752 E-MAIL: info@rdes.com.ph	PREPARED: JOEROVEN M. LUMAGAS STRUCTURAL ENGINEER SUBMITTED: _____ PROJECT MANAGER: _____	PROJECT AND LOCATION: Supply of Labor and Materials for the Construction of Elevator Shafts of Passenger Elevators for PCED Buildings	SHEET CONTENT : PCED MAIN BUILDING ELEVATOR DETAILS	ENGINEER: JOEROVEN M. LUMAGAS STRUCTURAL ENGINEER PRC REG. 0118668 REG. DATE: 12/07/2010 VALID UNTIL: 06/26/2025 ISSUED AT: MANILA				END USER : MA. JOY V. ABRENICA EXECUTIVE DIRECTOR PHILIPPINE CENTER FOR ECONOMIC DEVELOPMENT DATE: _____	SET NO. 3	SHEET NO. 4
---	---	---	---	--	--	--	--	--	-------------------------	---------------------------

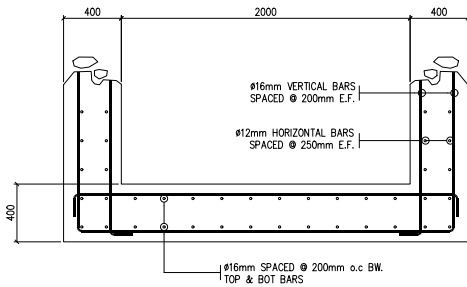

1
PCED MAIN BUILDING - ELEVATOR DETAIL
REINFORCEMENT DETAIL
SCALE 1:50 20X30

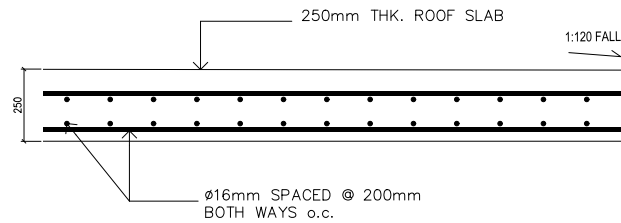

3
PCED MAIN BUILDING - RC SLAB
REINFORCEMENT DETAIL
SCALE 1:50 20X30

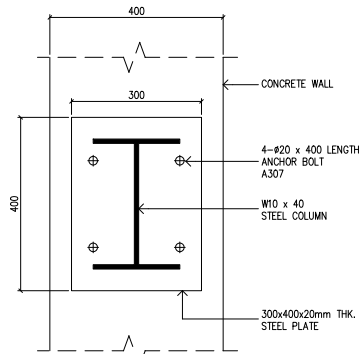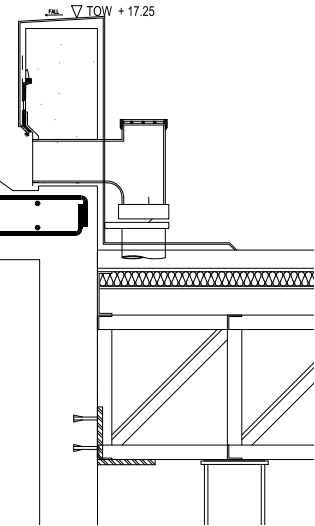

2
PCED MAIN BUILDING - ELEVATOR
ANCHOR BOLT SETTING
SCALE 1:50 20X30



RDes Consultants, Incorporated
TEL. NO. 1 (02) 5967751
FAX. NO. 5967752
www.rdes.com.ph

PREPARED:
JOEROVEN M. LUMAGAS
STRUCTURAL ENGINEER
SUBMITTED:
PROJECT MANAGER


PROJECT AND LOCATION:
**Supply of Labor and Materials for the Construction of Elevator
Shafts of Passenger Elevators for PCED Buildings**

SHEET CONTENT :
**PCED MAIN BUILDING
ELEVATOR DETAILS**


ENGINEER:
JOEROVEN M. LUMAGAS
STRUCTURAL ENGINEER
PRC REG. 0119668
REG. DATE: 12/07/2010
VALID UNTIL: 06/26/2025
ISSUED AT: MANILA
PTR No.: 128140641
ISSUED ON: 01/14/2025
ISSUED AT: LAS PINAS CITY
TRN No.: 350-336-542

END USER :
MA. JOY V. ABRENICA
EXECUTIVE DIRECTOR
PHILIPPINE CENTER FOR ECONOMIC DEVELOPMENT
DATE:


SET NO. 4
SHEET NO. 4

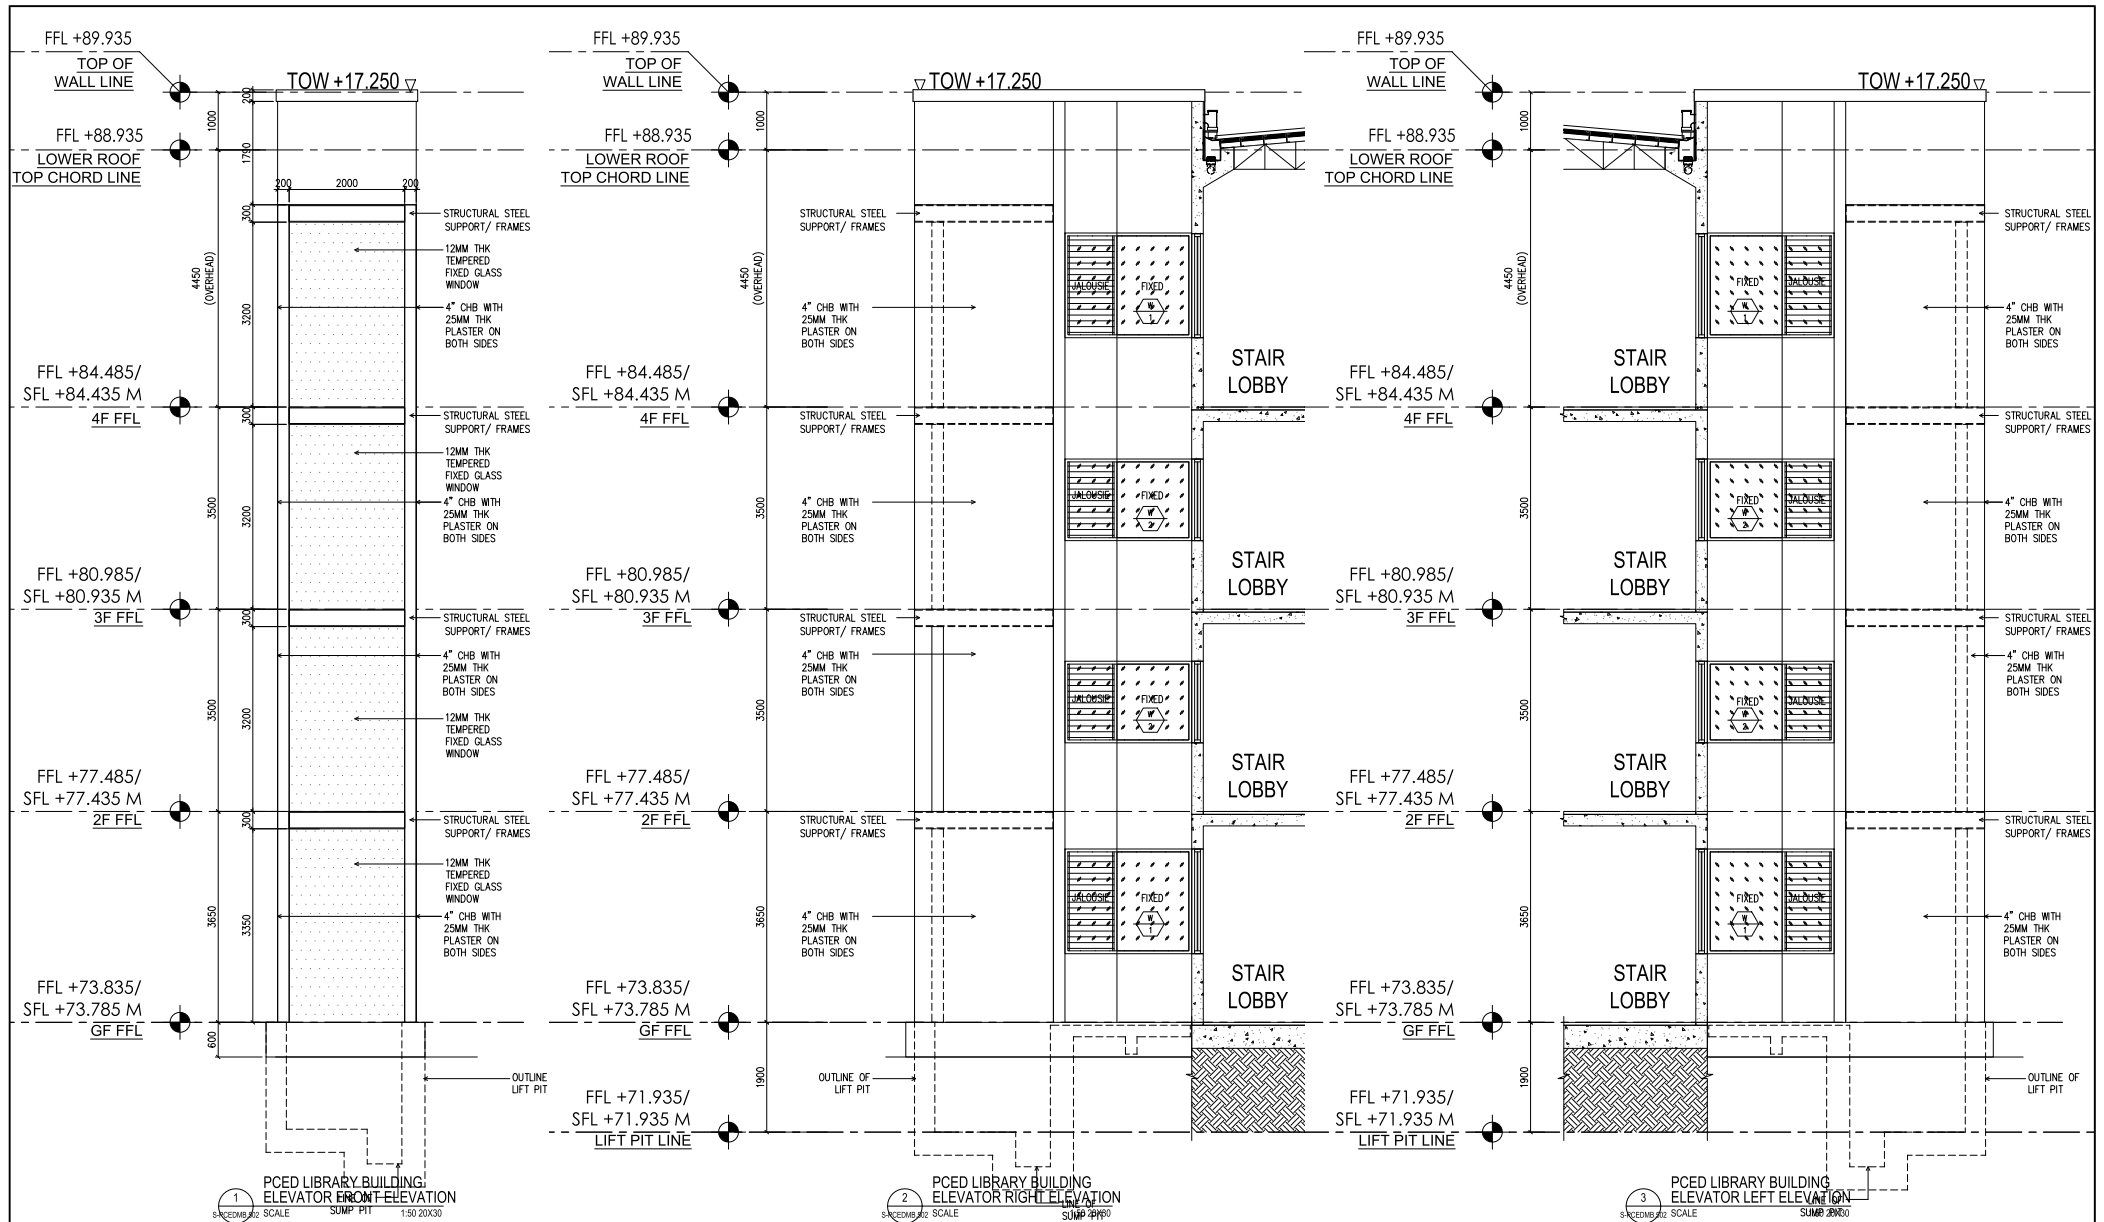


RDes Consultants, Incorporated TEL. NO. (02) 5867751 FAX. NO. (02) 5867752 E-MAIL ADDRESS: info@rdes.com.ph	PREPARED: JOEROVEN M. LUMAGAS STRUCTURAL ENGINEER SUBMITTED: PROJECT MANAGER	PROJECT AND LOCATION: Supply of Labor and Materials for the Construction of Elevator Shafts of Passenger Elevators for PCED Buildings	SHEET CONTENT : PCED LIBRARY BUILDING ELEVATOR DETAILS	ENGINEER: JOEROVEN M. LUMAGAS STRUCTURAL ENGINEER PRC REG. 0118668 REG. DATE: 12/07/2010 VALID UNTIL: 06/26/2025 ISSUED AT: MANILA	PTR No.: 128140841 ISSUED ON: 01/14/2025 ISSUED AT: LAS PINAS CITY TRN No.: 385-386-542	END USER : MA. JOY V. ABRENICA EXECUTIVE DIRECTOR PHILIPPINE CENTER FOR ECONOMIC DEVELOPMENT DATE:	SET NO. A SHEET NO. 3
---	--	---	--	--	--	--	--

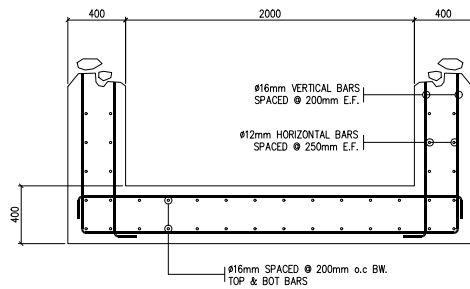


1
PCED LIBRARY BUILDING - ELEVATOR DETAIL
REINFORCEMENT DETAIL
SCALE 1:20 20X30

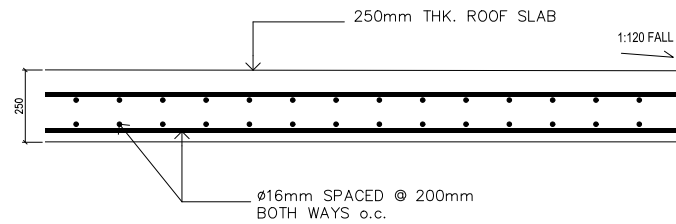

3
PCED LIBRARY BUILDING - RC SLAB
REINFORCEMENT DETAIL
SCALE 1:10 20X30

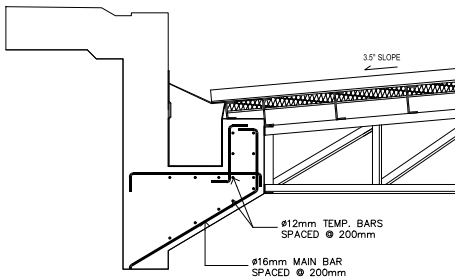

2
PCED LIBRARY BUILDING - RC GUTTER
REINFORCEMENT DETAIL
SCALE 1:16 20X30

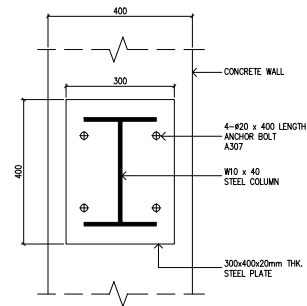

4
PCED LIBRARY BUILDING - ELEVATOR
ANCHOR BOLT SETTING
SCALE 1:8 20X30



RDes Consultants, Incorporated
TEL. NO. 1 (02) 5967751
FAX. NO. 5967752

PREPARED:
JOEROVEN M. LUMAGAS
STRUCTURAL ENGINEER
SUBMITTED:
PROJECT MANAGER

PROJECT AND LOCATION:
Supply of Labor and Materials for the Construction of Elevator Shafts of Passenger Elevators for PCED Buildings

SHEET CONTENT :
**PCED LIBRARY BUILDING
ELEVATOR DETAILS**

ENGINEER:
JOEROVEN M. LUMAGAS
STRUCTURAL ENGINEER
PRC REG. 0119668
REG. DATE: 12/07/2010
VALID UNTIL: 06/26/2025
ISSUED AT: MANILA
PTR No.: 128140641
ISSUED ON: 01/14/2025
ISSUED AT: LAS PINAS CITY
TRN No.: 350-336-542

END USER :
MA. JOY V. ABRENICA
EXECUTIVE DIRECTOR
PHILIPPINE CENTER FOR ECONOMIC DEVELOPMENT
DATE:

SET NO. SHEET NO.
S 4
4 4

